


Floor Plan – Proposed Tennis Court at 1 Northaw Place

Figure 7

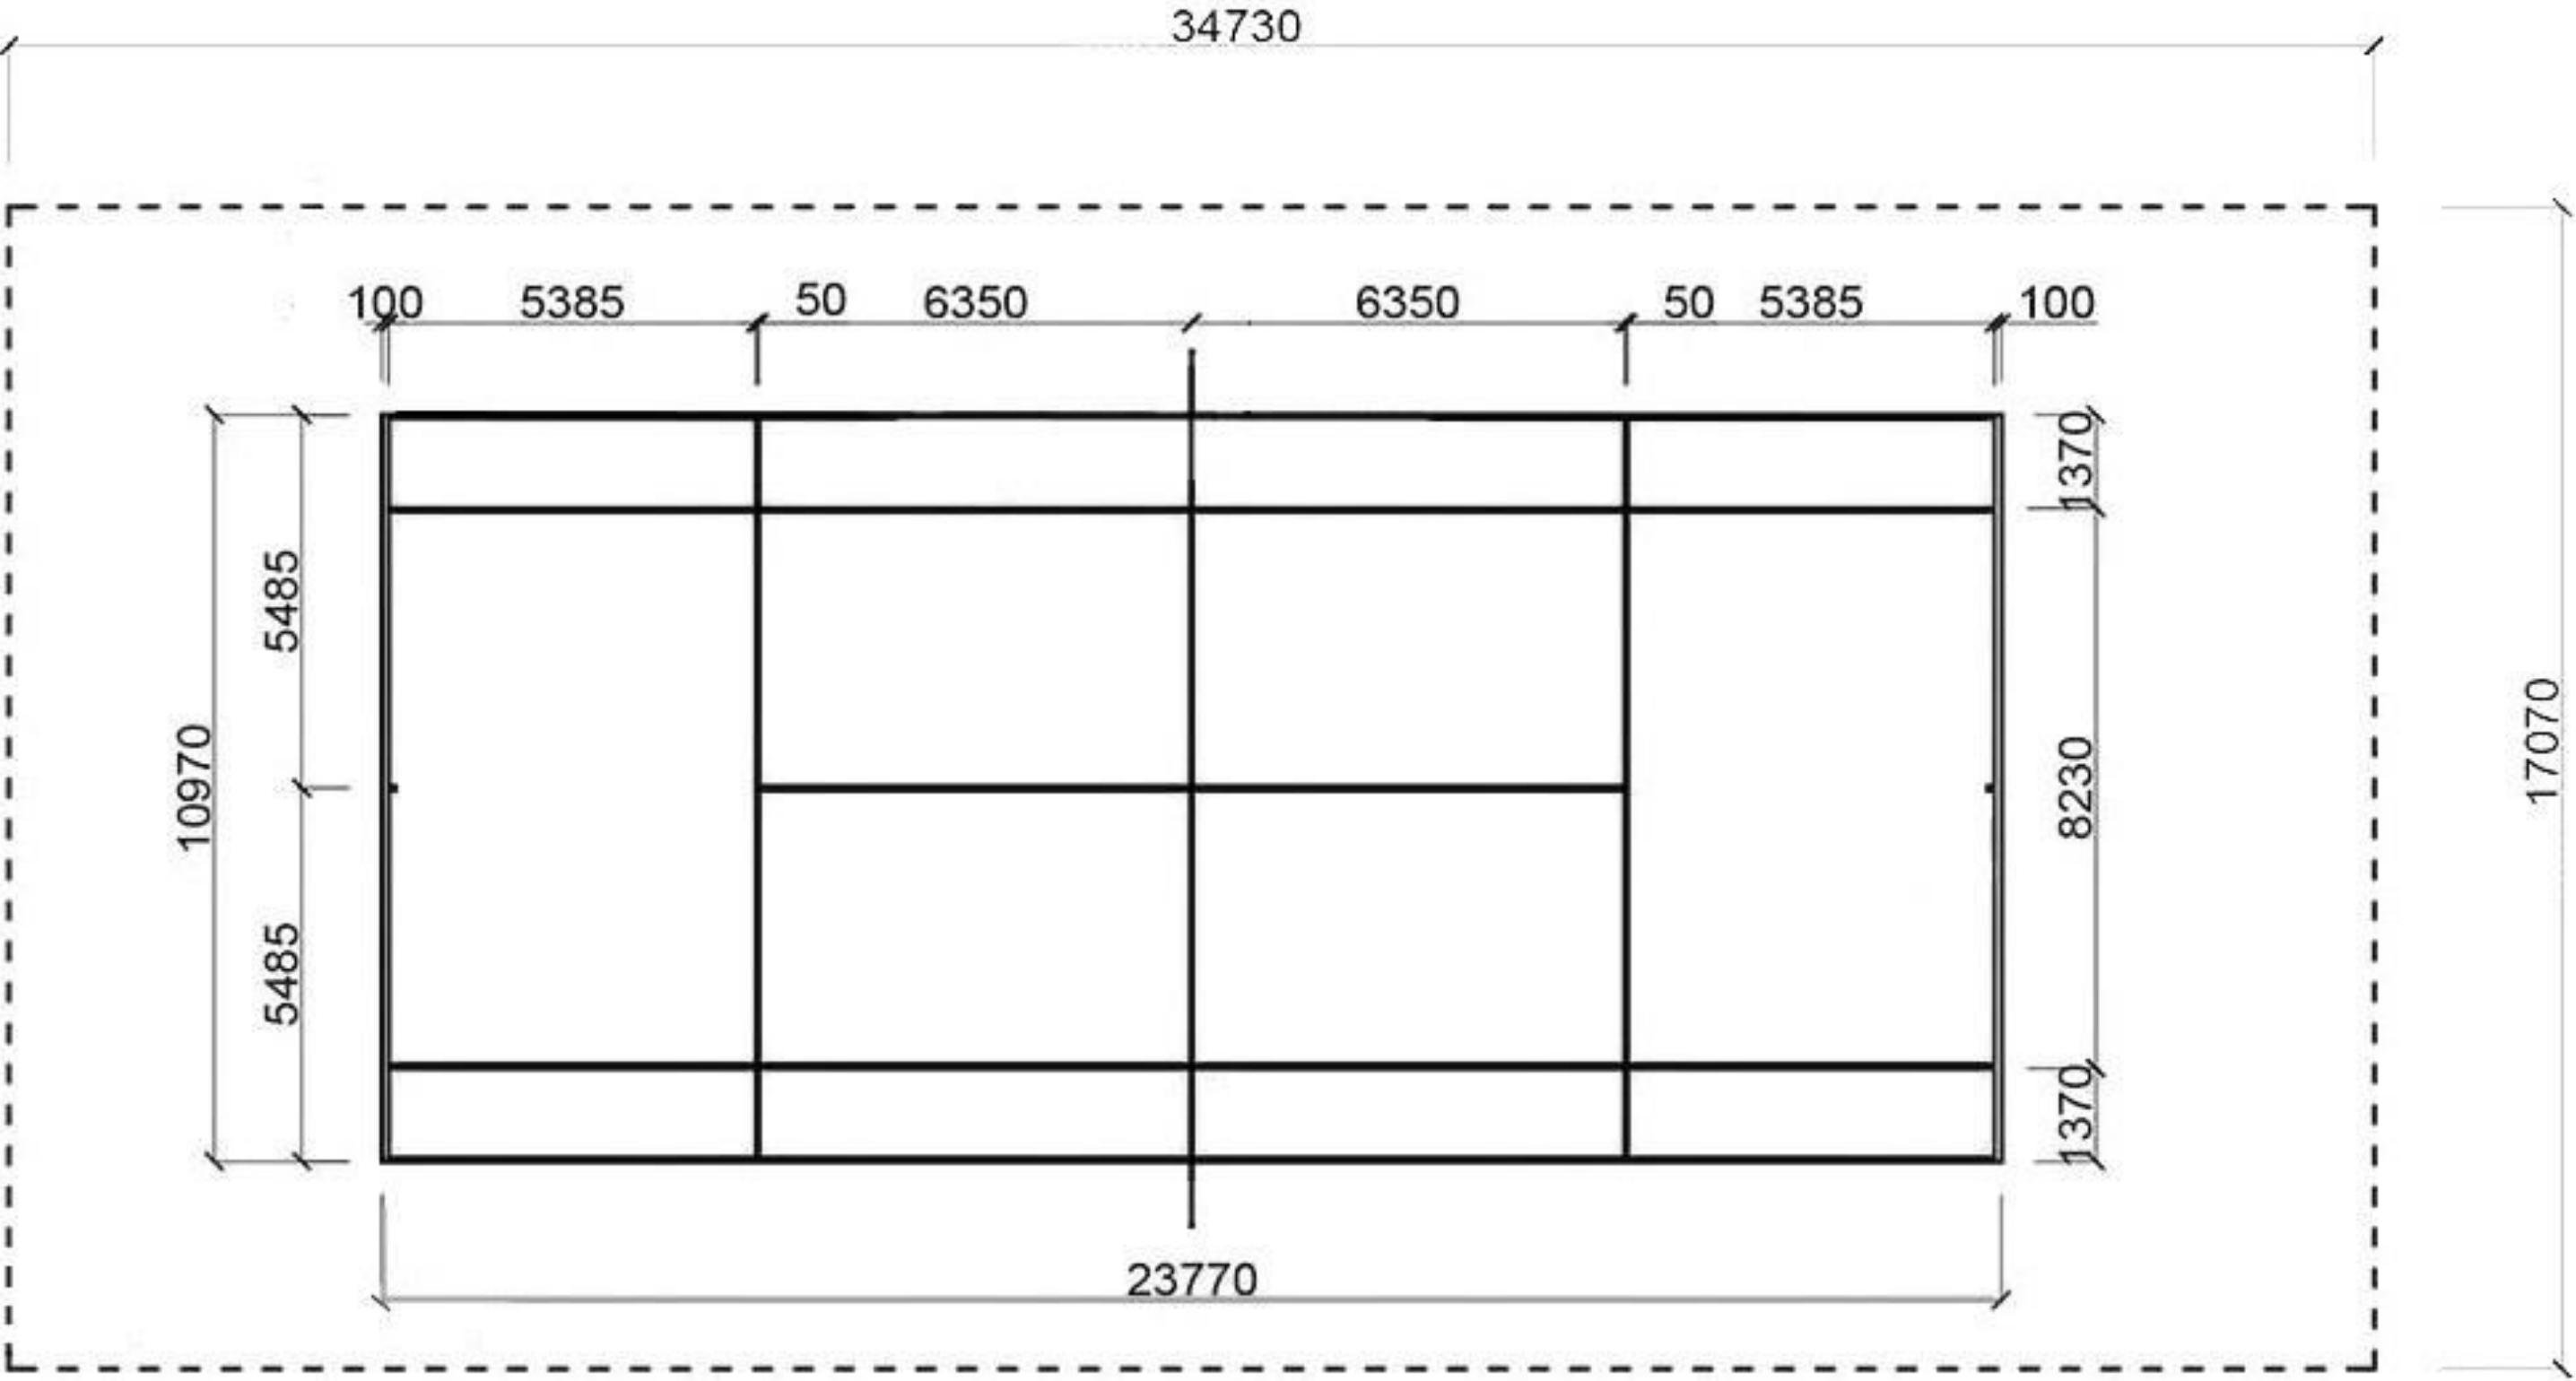

Scale 1:100 @ A3