
## Floor Plan – Proposed Tennis Court at 1 Northaw Place

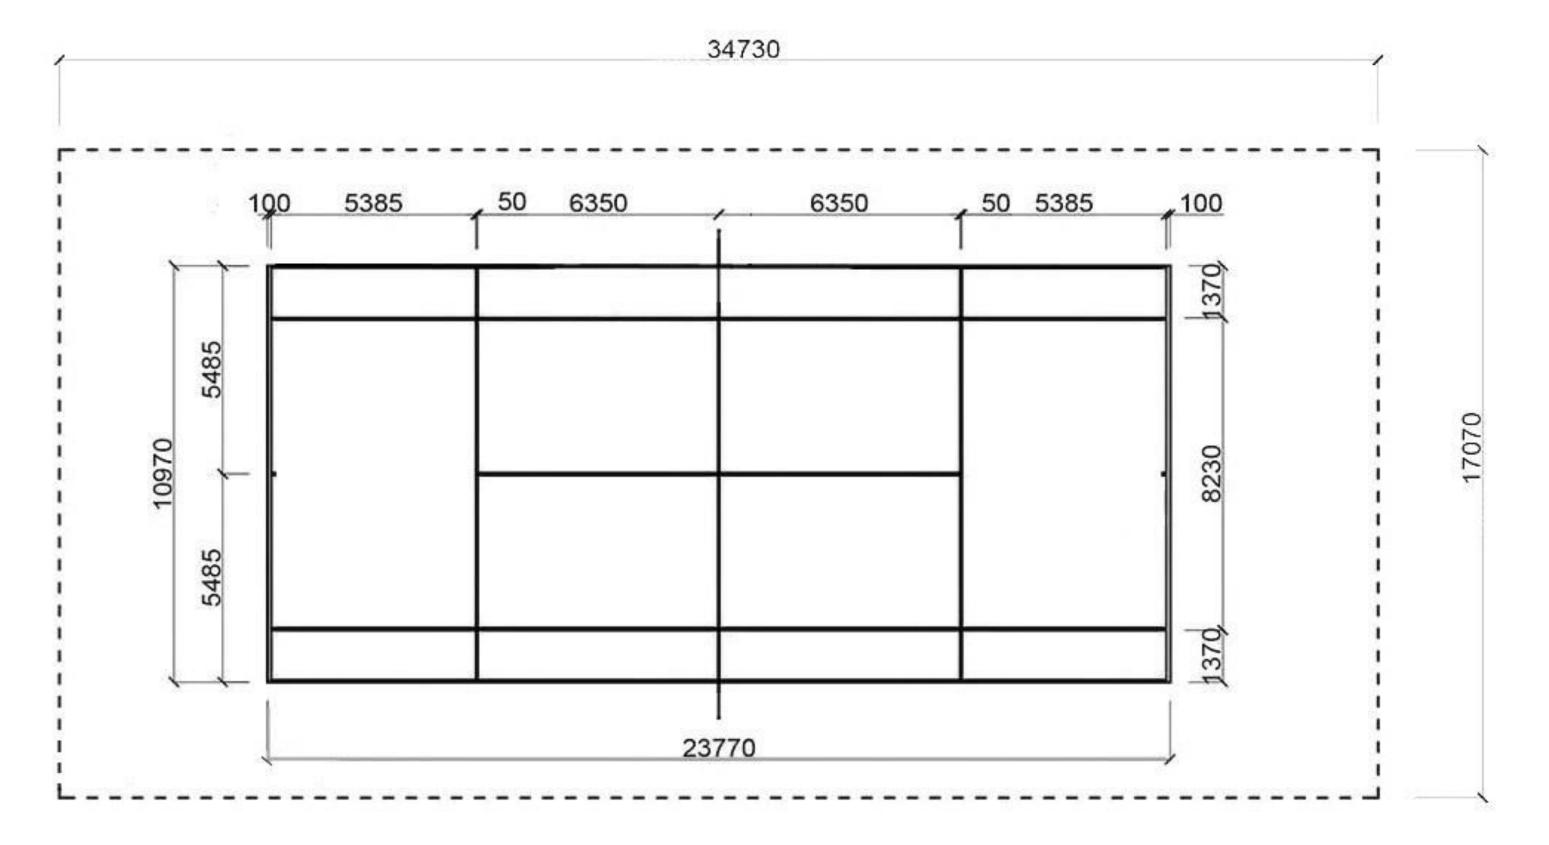

Scale 1:100 @ A3

