


Existing First Floor Plan

Assumed Boundary Line

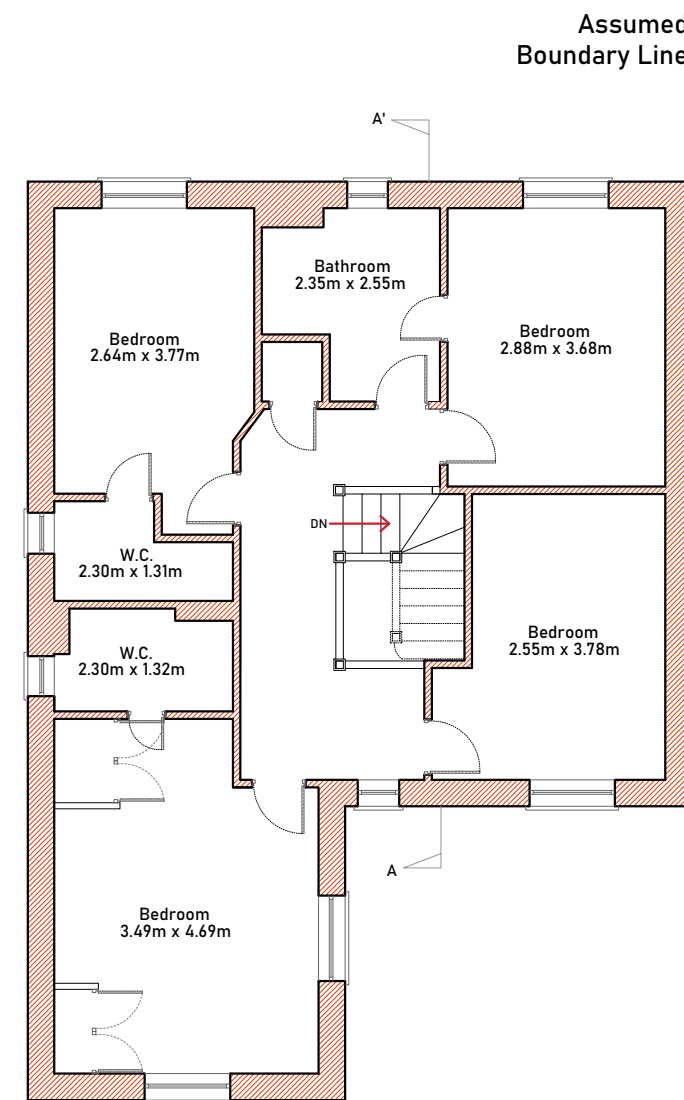


Proposed First Floor Plan

Assumed Boundary Line



ONLINE
ARCHITECTURAL
SERVICES

DRAWING:
PLANNING

 

DISCLAIMER
Drawing to be read in conjunction with all other relevant documentation
All written dimensions to be checked on site before work commences.
Discrepancies, where identified, must be reported to the designer.
The drawing is the property of Arch Studio and must not be reproduced or
used in conjunction with any unauthorized person either wholly or in part
without valid consent.

ARCH STUDIO (OAS)
Email Address: archstudio.professional@gmail.com
Contact Number: 07494 500087

PROJECT :
64 Walker Grove, AL10 9PL

CLIENT:
Mr Kaleem

DRAWN: MFJ

DATE: 20/01/2023

SHEET SIZE: A3

SCALE: 1:100

PROJECT NO:
64/2023

DRAWING NO:
PD 02

REV: