


FRONT ELEVATION N.E.

EXISTING GARAGE CONVERTED INTO HABITABLE ROOMS



REAR ELEVATION S.W.

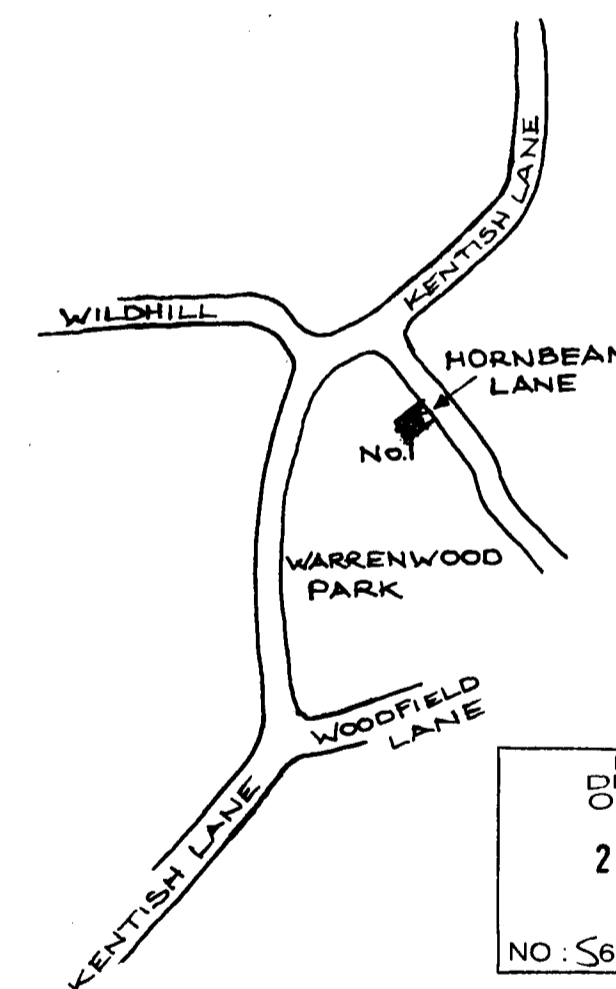

PLANNING DEPARTMENT OFFICE COPY
29 JAN 2007
NO. S6 2007/141/RP

PROPOSED WORK 1 ST & GROUND FL EXTENSION	
CONTACT MR STAPLETON PH 02084400546	
RE:- 1 HORNBEAM LANE KENTISH LANE ESSENDON HERTS	
FOR AJM STAPLETON	
SCALE 1:50	
DATE JANUARY 07	
DRAWING No. HL/1E (REVISED)	