




NORTH EAST ELEVATION

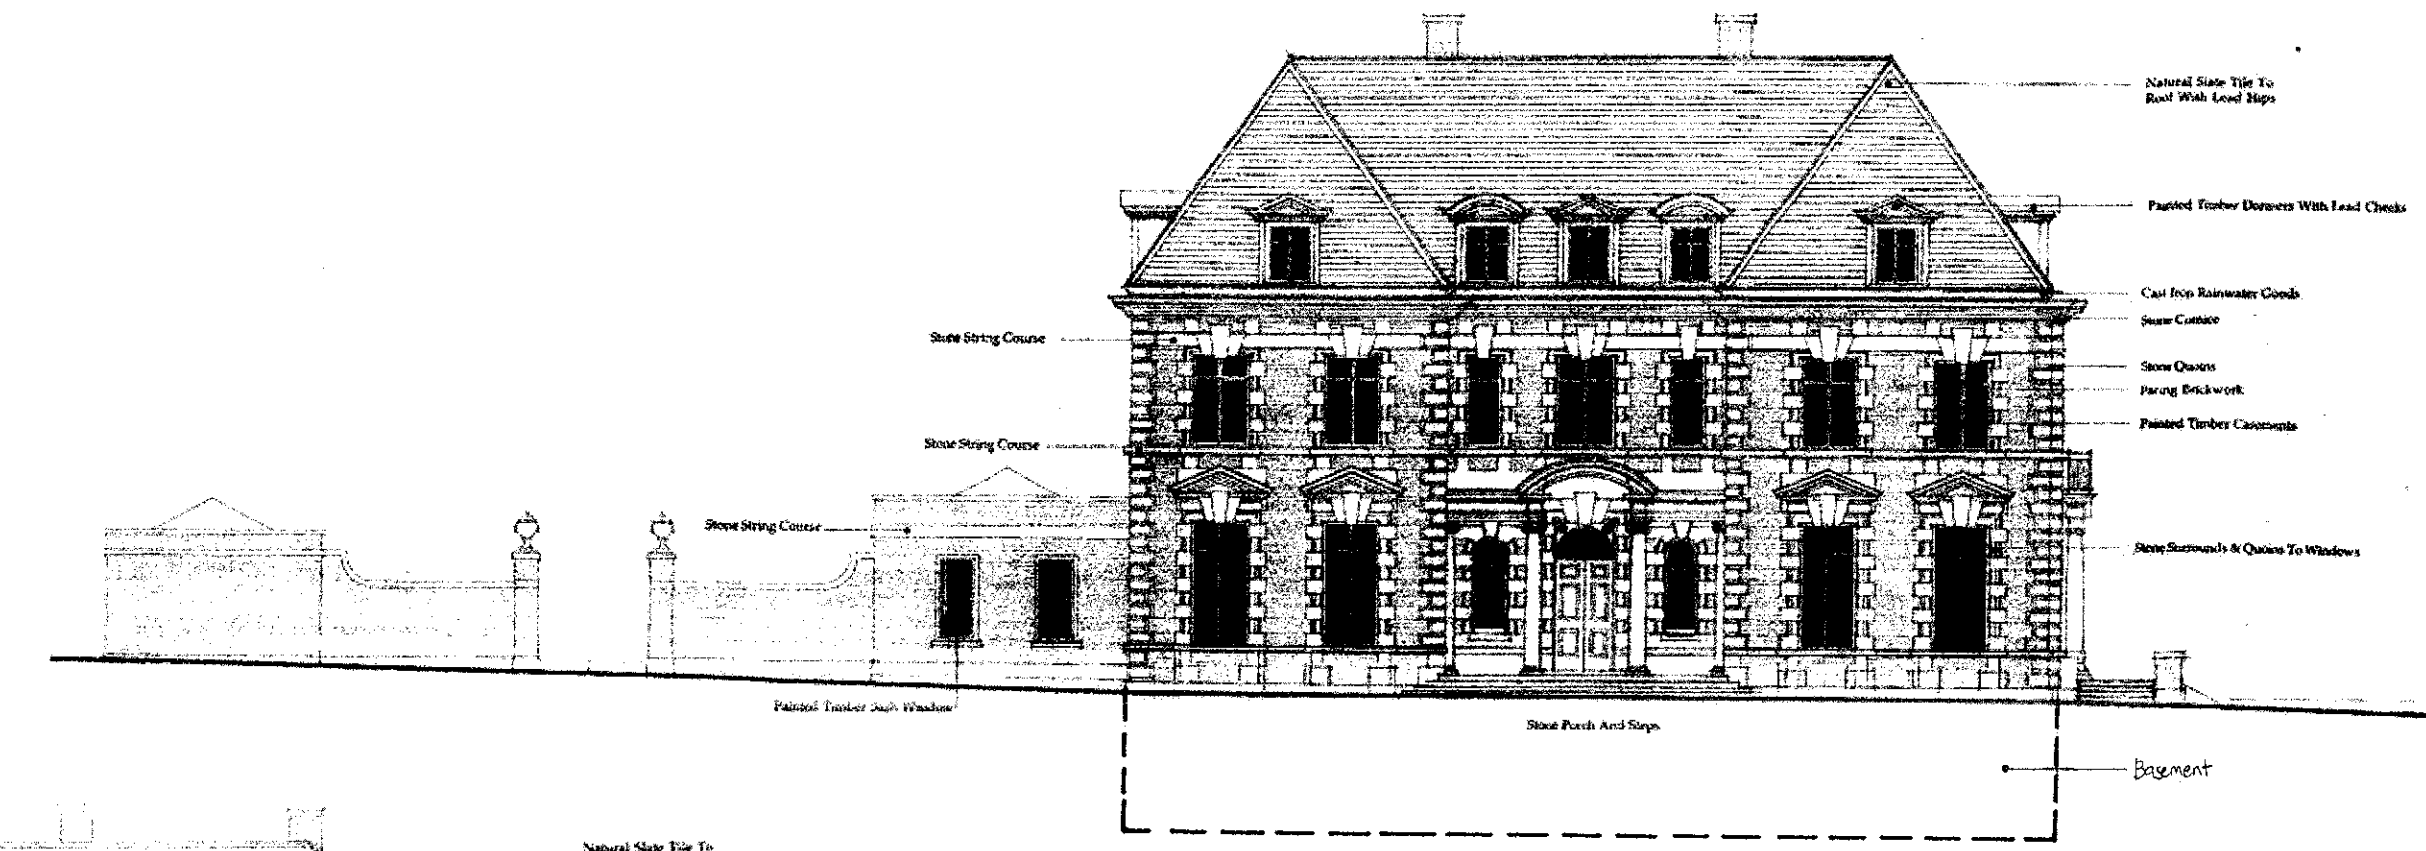


NORTH WEST ELEVATION

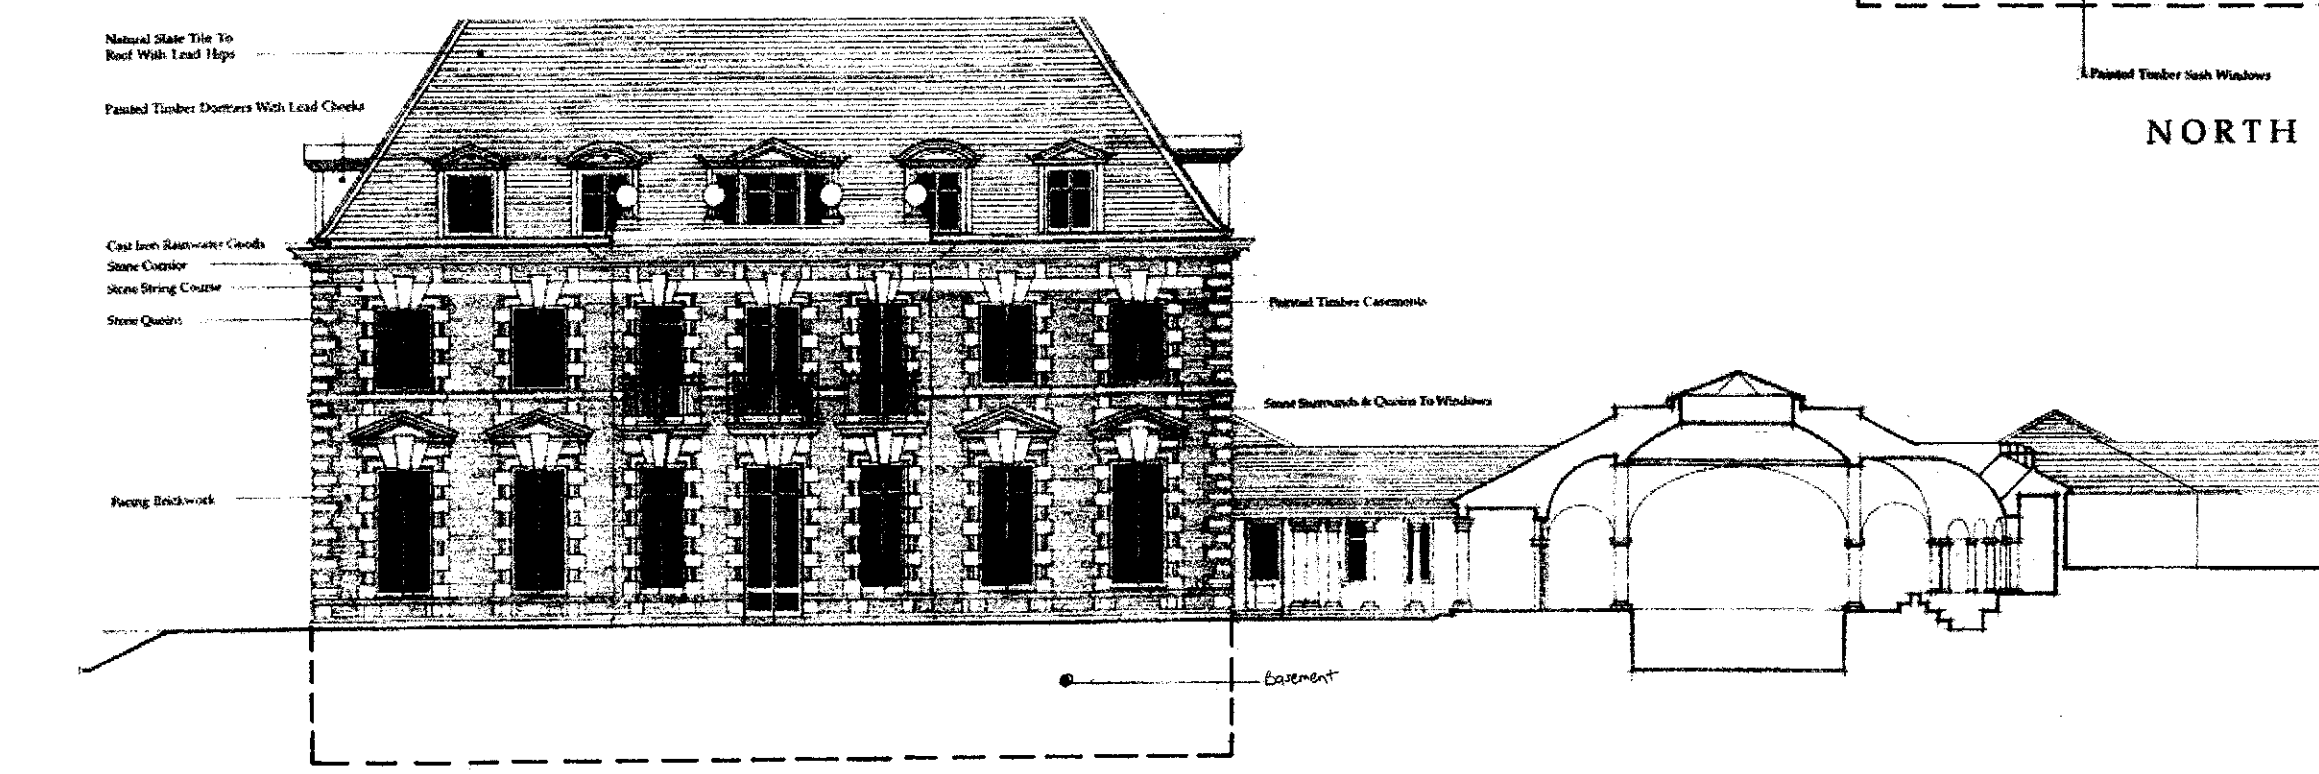


SOUTH EAST ELEVATION

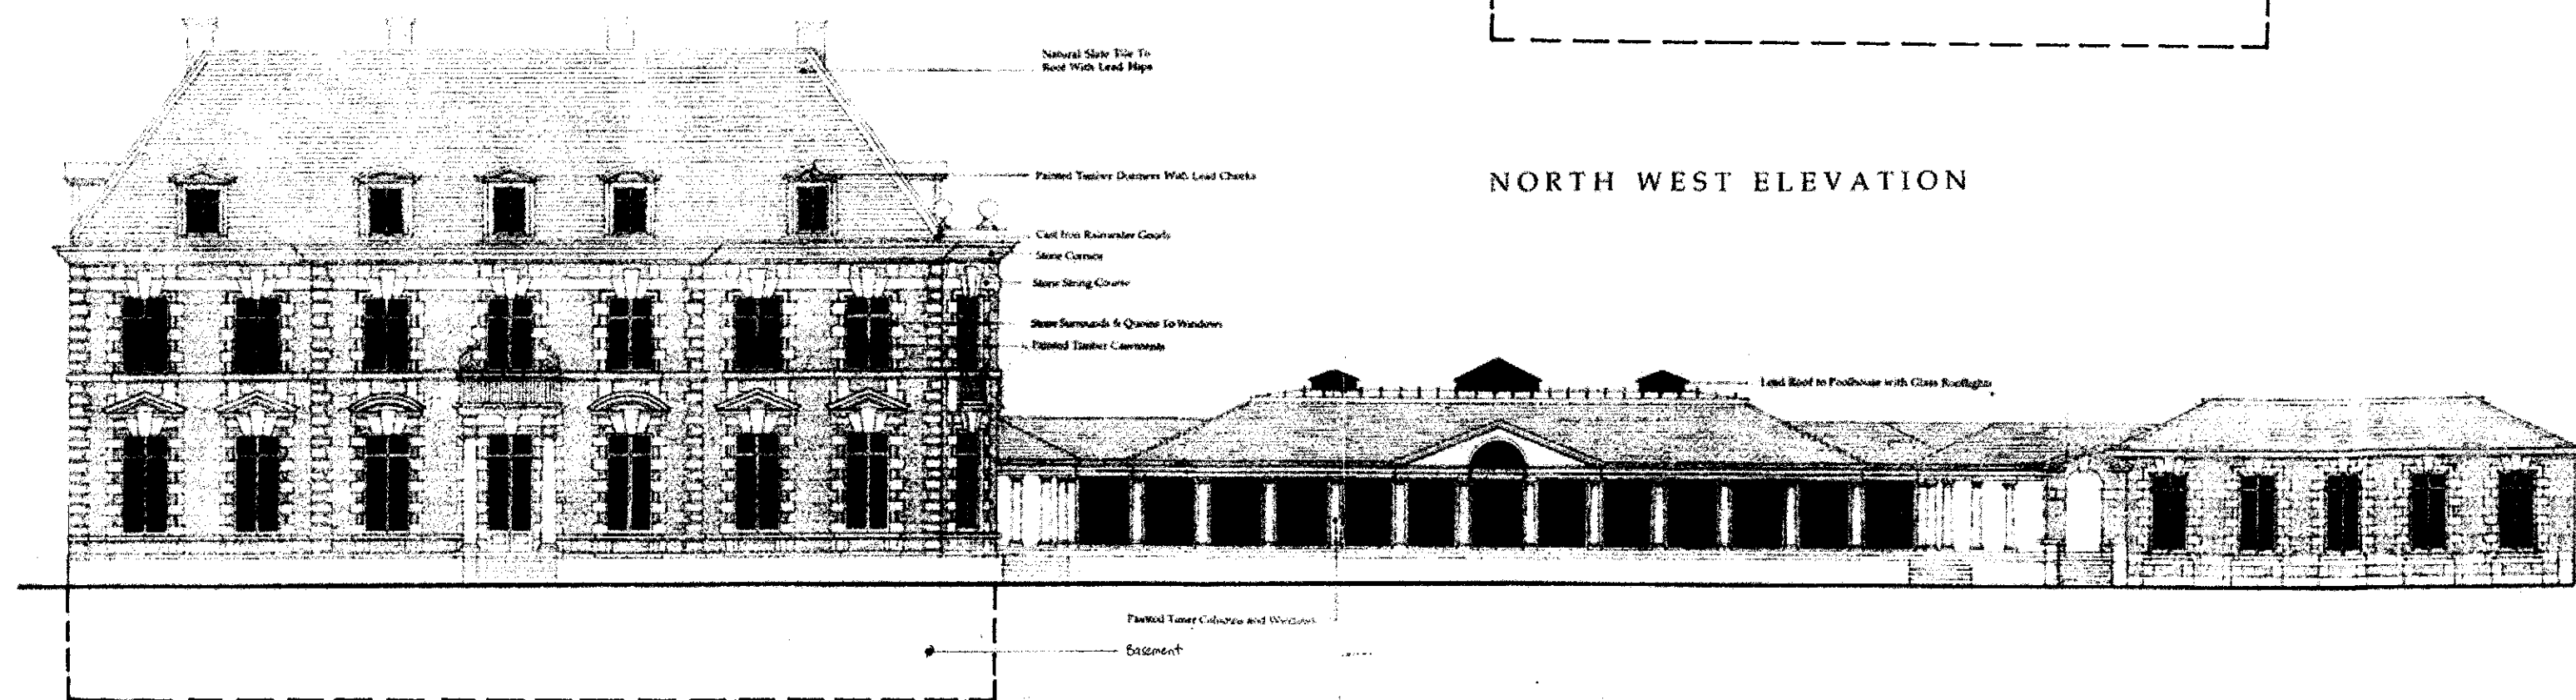


SOUTH WEST ELEVATION

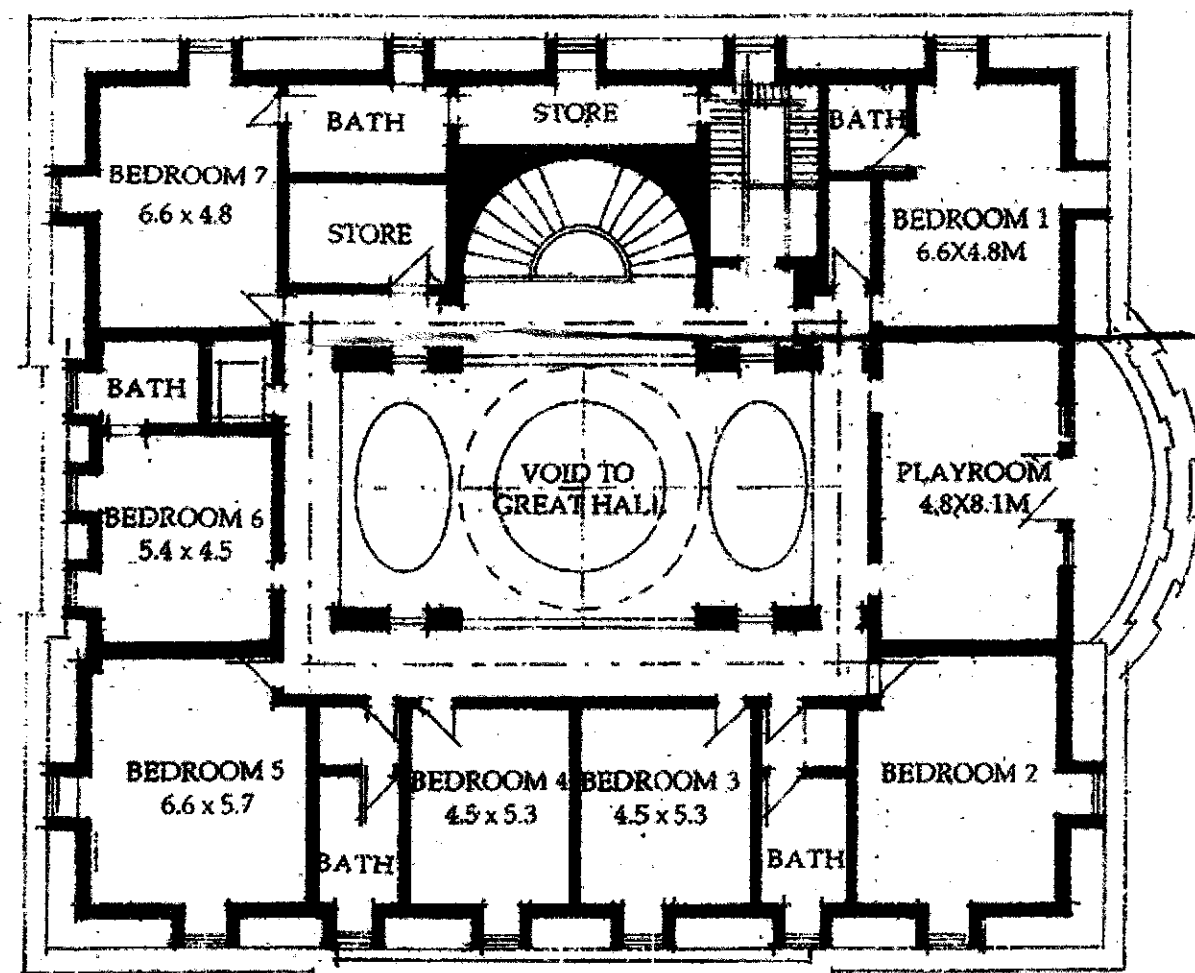


SECOND FLOOR PLAN

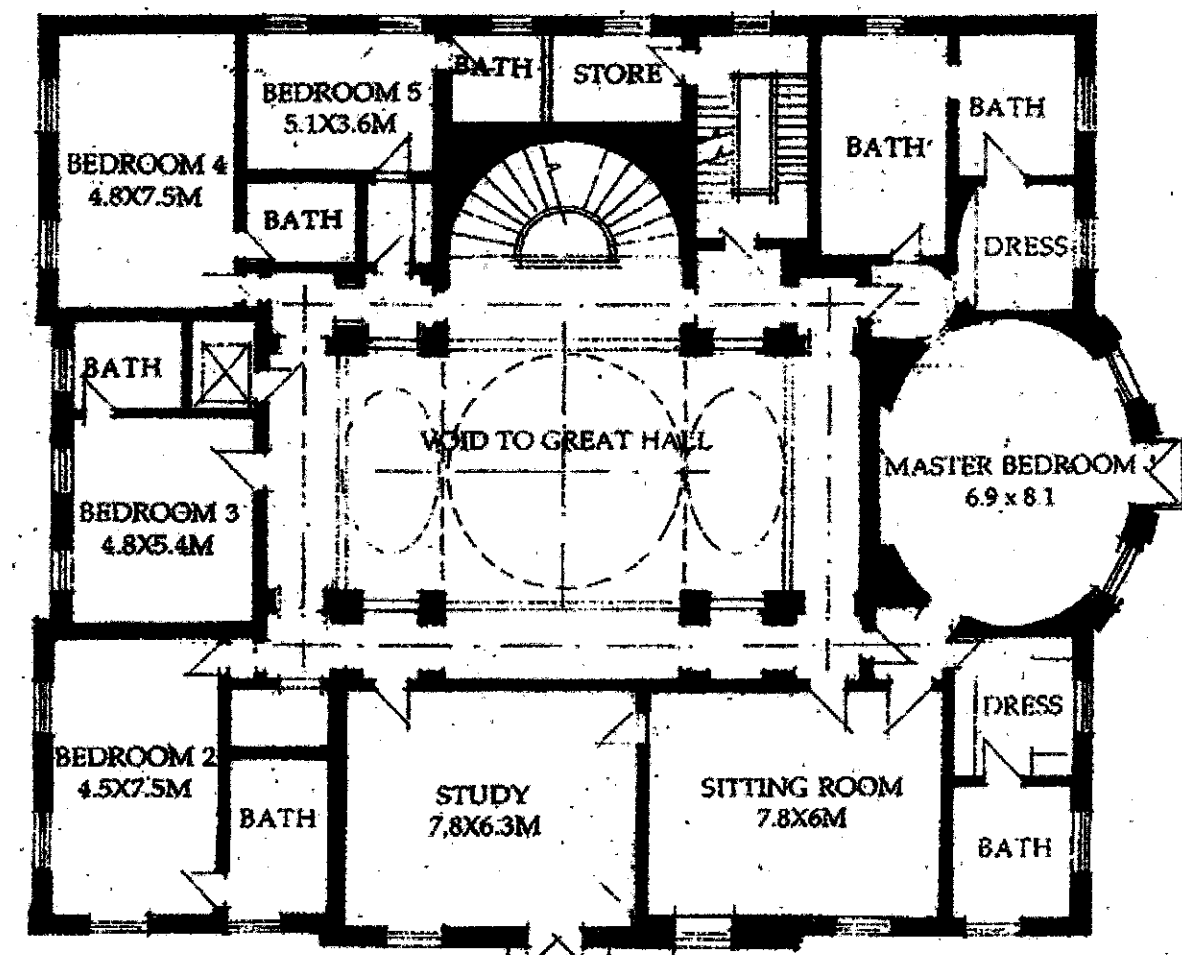


FIRST FLOOR PLAN

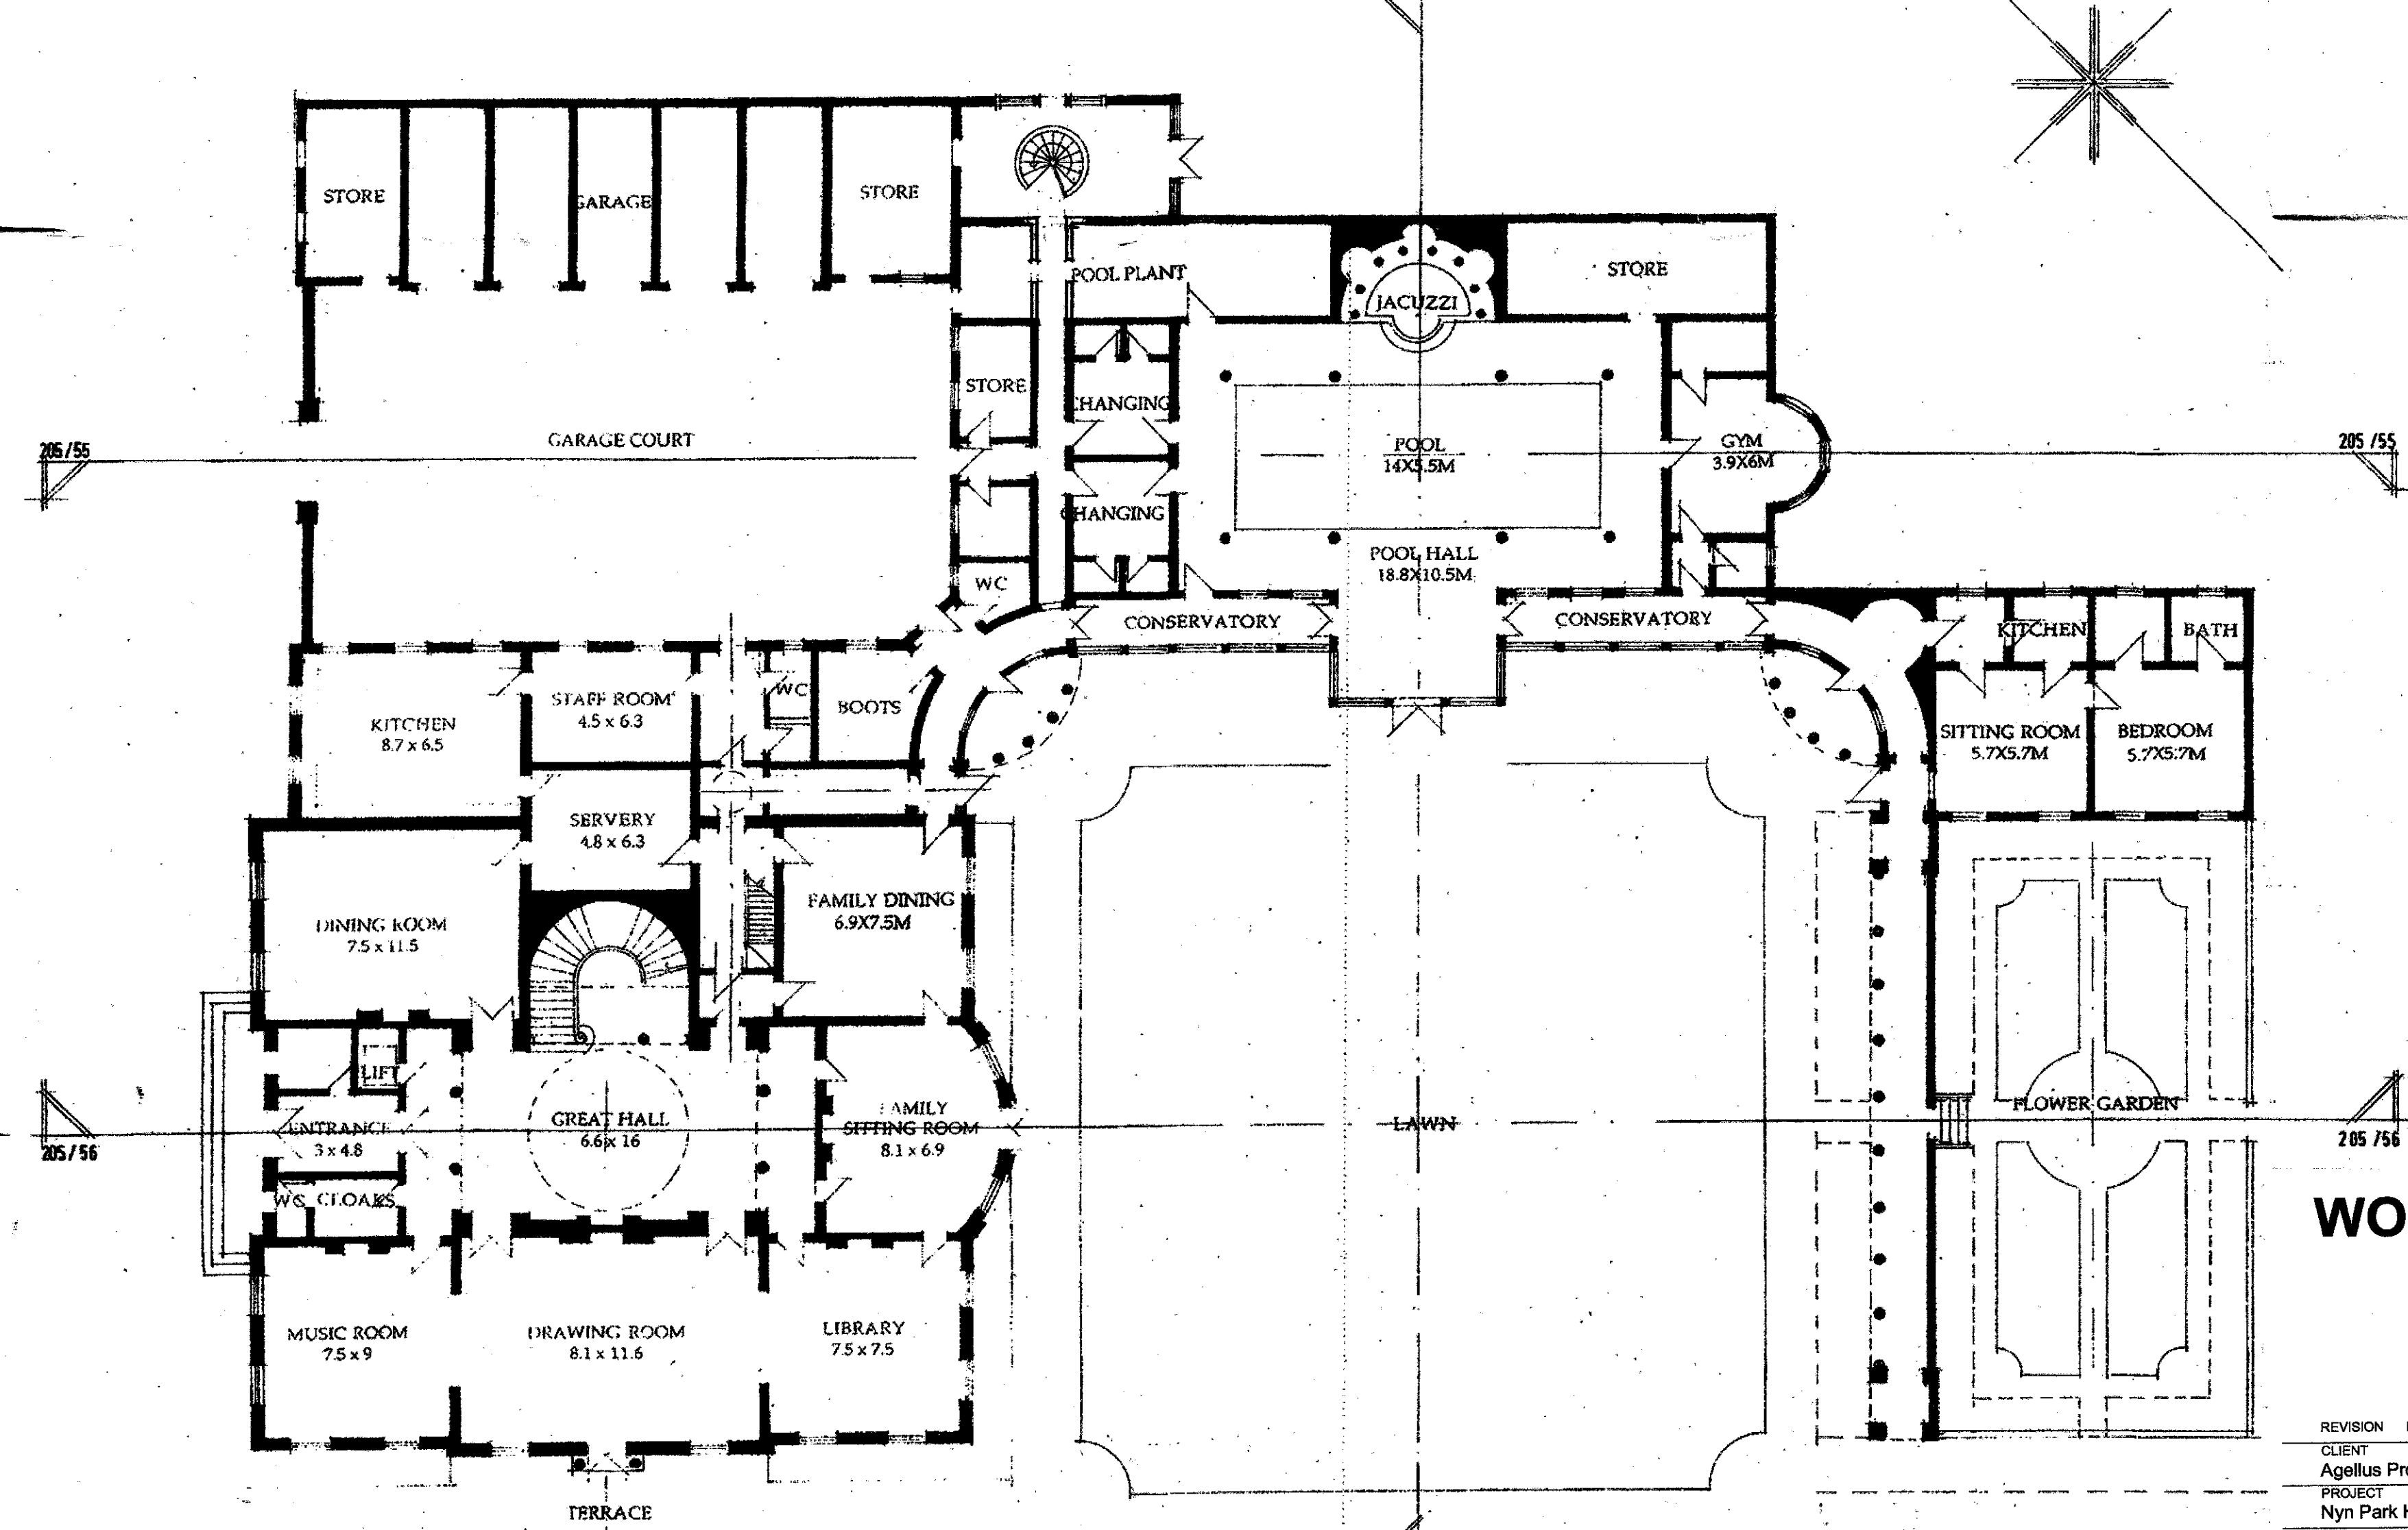

GROUND FLOOR PLAN

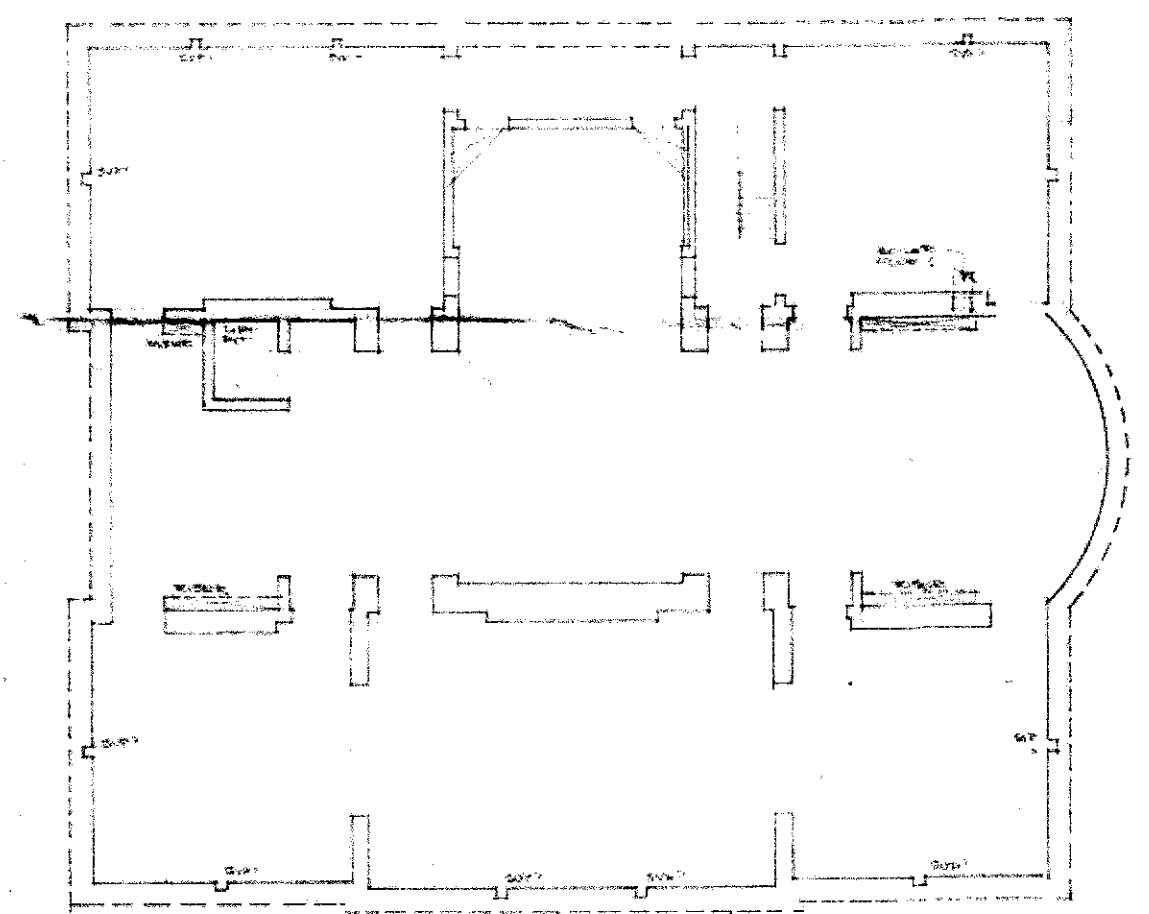

BASEMENT/FOUNDATIONS PLAN

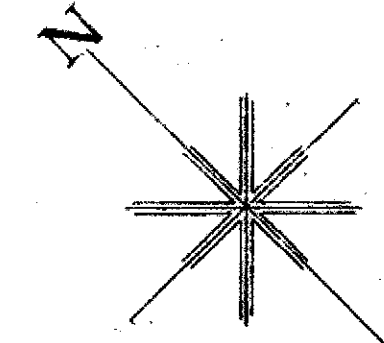

WORK IN PROGRESS

REVISION	DATE	DRAWN	CHECKED	DESCRIPTION	SCALE	DATE
1	1:200 @ A1				1:200 @ A1	16 Sep 2008
		AJD			DRAWN	CHECKED
					JOB NUMBER	DRAWING NO.
					231516	060