


USE FIGURED DIMENSIONS ONLY
 ALL DIMENSIONS MUST BE CHECKED ON SITE ANY
 INCONSISTENCIES MUST BE REPORTED BACK TO THE ARCHITECT.
 THIS DRAWING AND ANY DESIGNS INDICATED THEREON ARE THE
 COPYRIGHT OF BROOKS / MURRAY ARCHITECTS.
 ALL RIGHTS ARE RESERVED.
 NO PART OF THIS WORK MAY BE PRODUCED WITHOUT PRIOR
 PERMISSION IN WRITING FROM BROOKS / MURRAY ARCHITECTS.




1 Rear Elevation - South
 Scale: 1:50

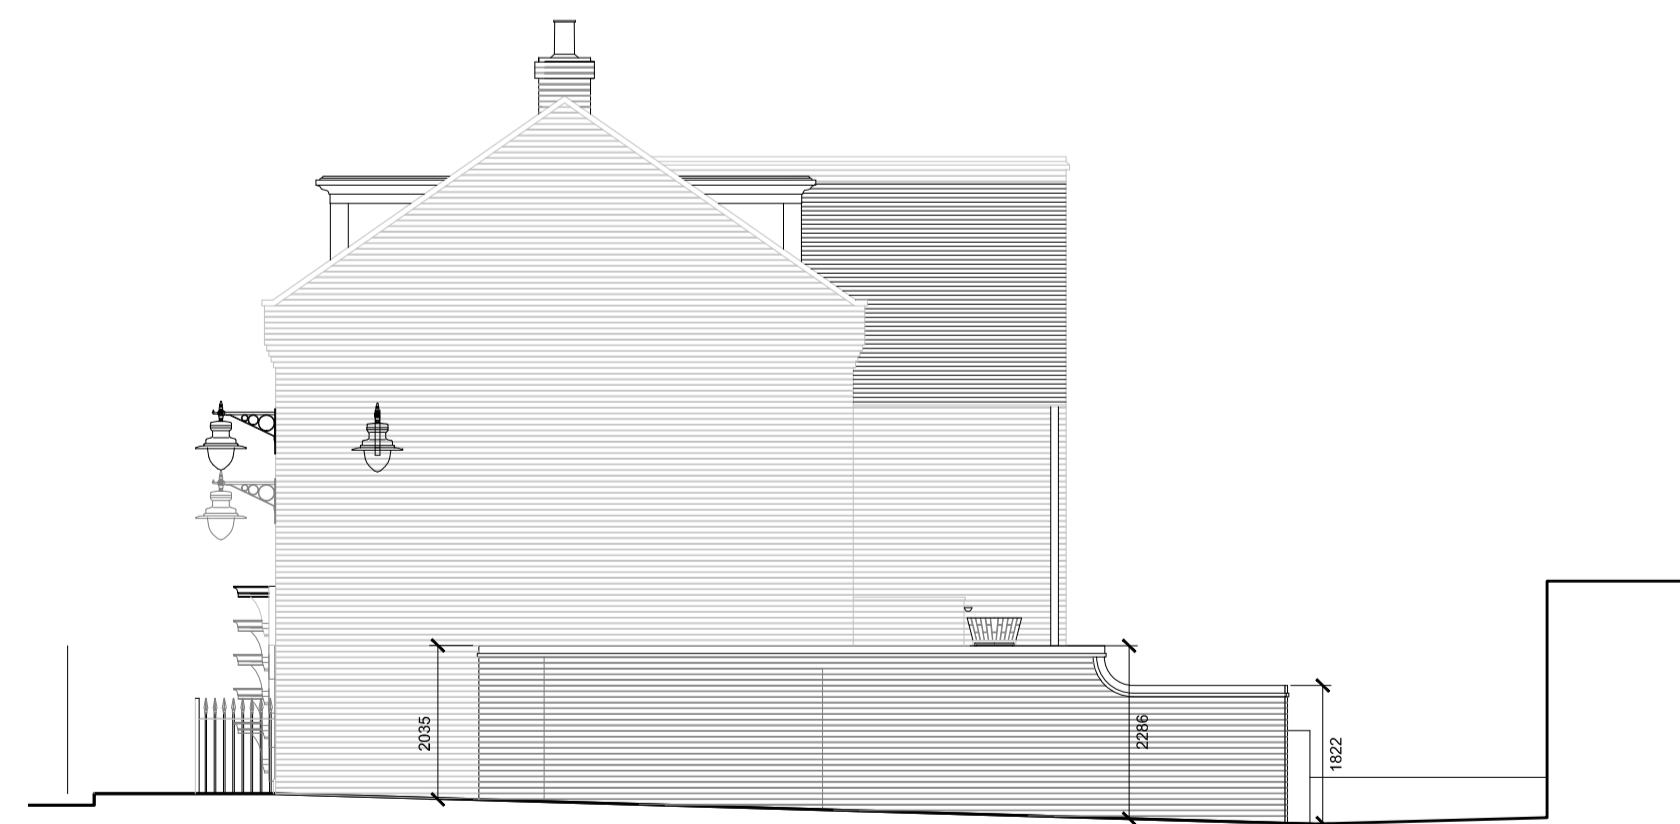

2 West Elevation
 Scale: 1:50

Rev.	Amendment	Date
A	Issued for comment	03.06.11
B		
C		
D		

Drawing Status
 PRELIMINARY

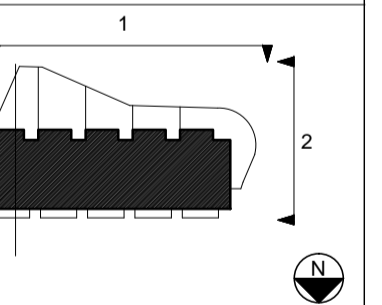

BROOKS / MURRAY

ARCHITECTS
 8-10 NEW NORTH PLACE
 LONDON EC2A 4JA
 TEL 020 7739 9955
 FAX 020 7739 9944
 architects@brooksandmurray.com

CLIENT:
 GASCOYNE CECIL ESTATES

JOB:
 Salisbury Square
 Houses

DATE: 12/04/2011 SCALE: 1:100/1:200 A1/A3

DRAWING TITLE:
 Garden Wall Elevations

DRAWING NUMBER:
 789 - 159 A