



PROPOSED EXTENSIONS AND ALTERATIONS AT 17 KINGSMEAD, CUFFLEY, HERTS.

PLANNING  
DEPARTMENT


27 JAN 2014

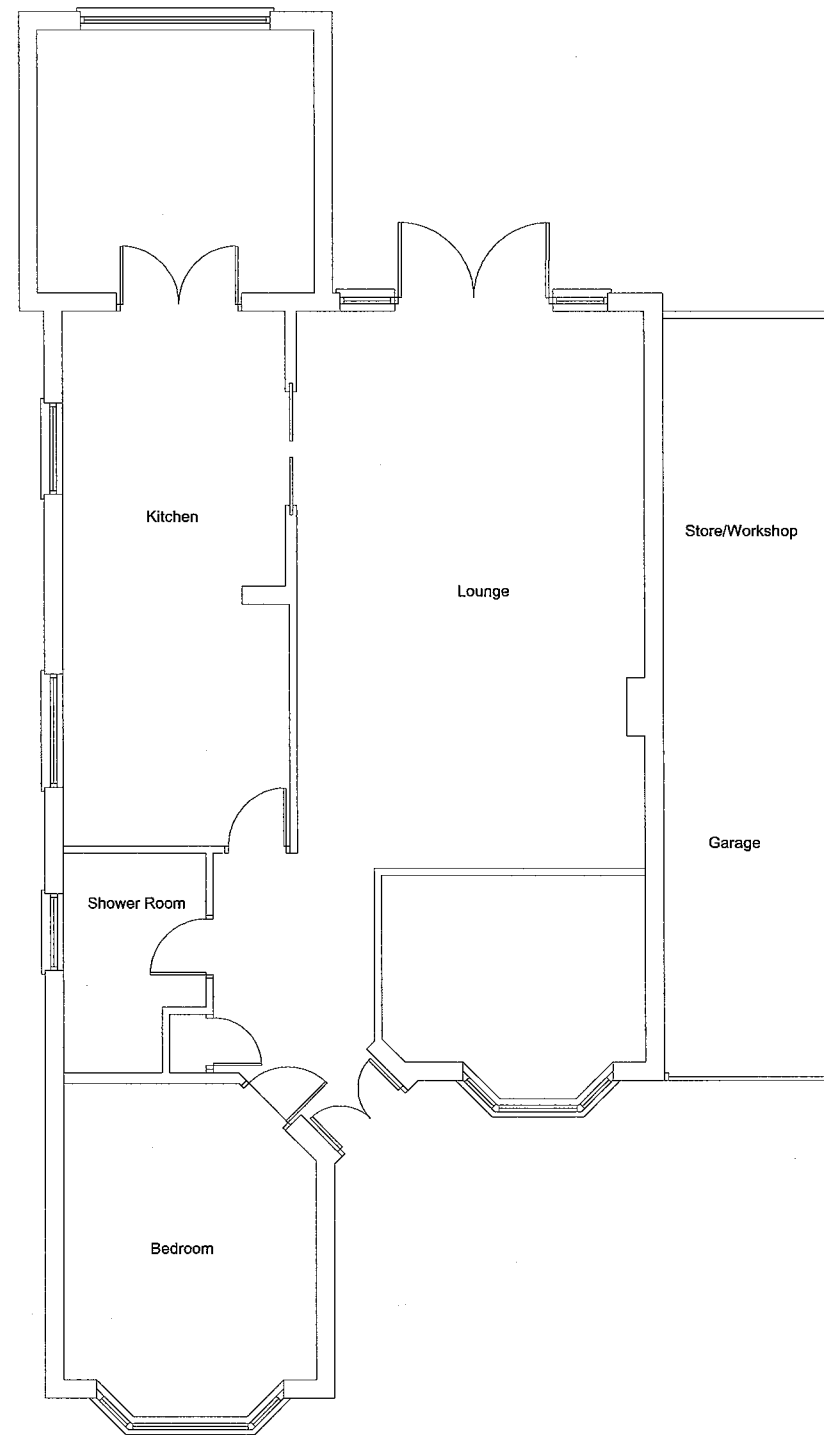

GROUND FLOOR PLAN 1:50

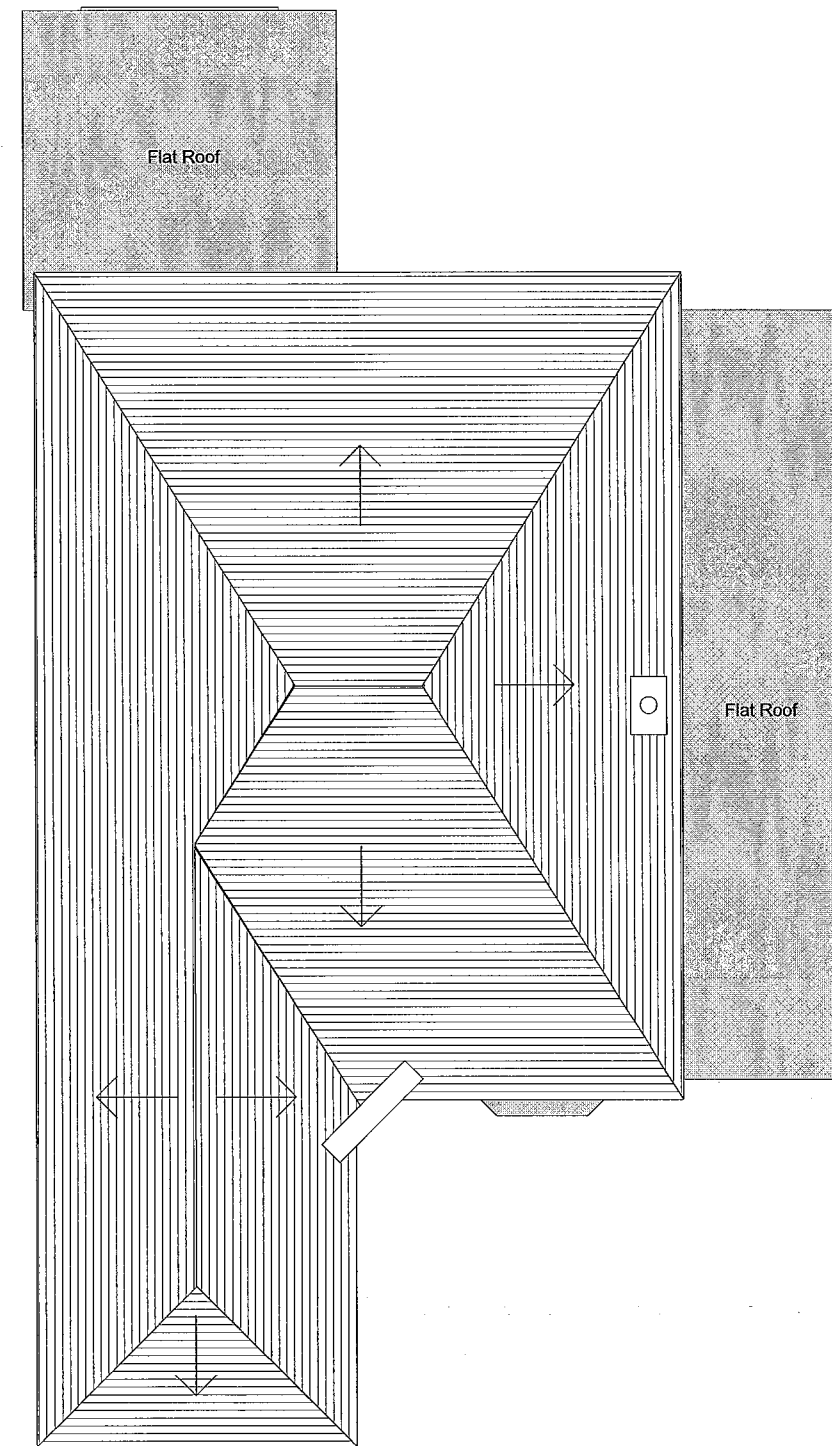

ROOF PLAN 1:50

 

PLANNING

1:50@A1

Dwg. No. PA.02