

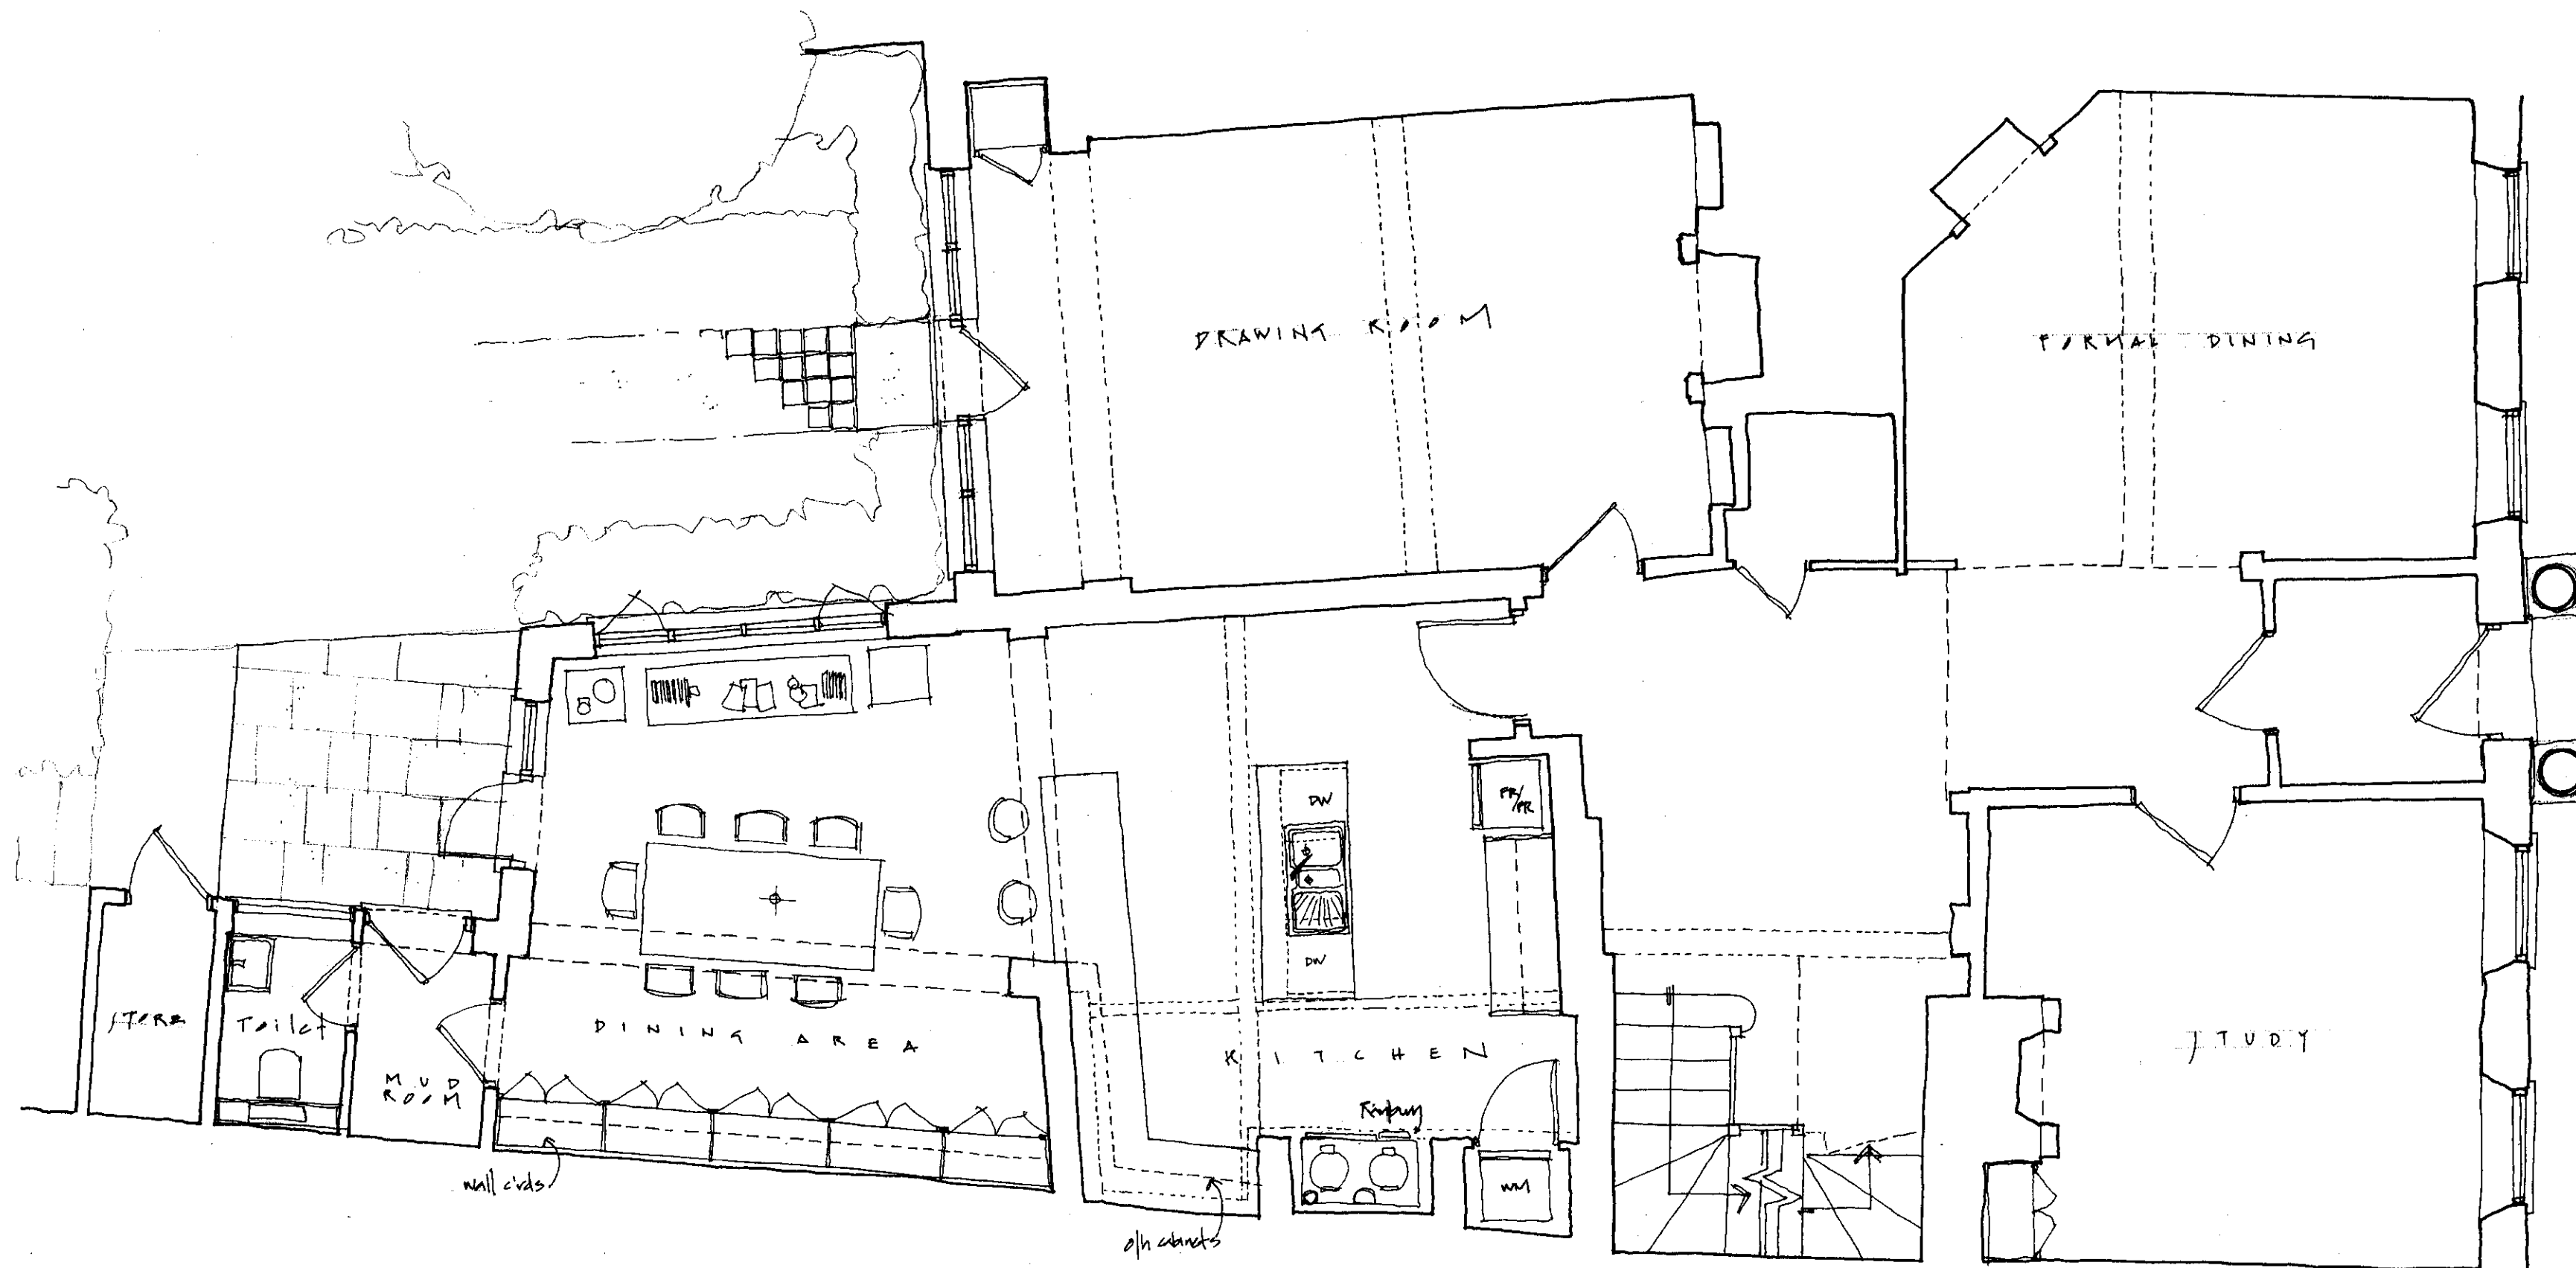



LOCATION PLAN - 16 FIVE JT
THE GARDEN HOUSE
1:100

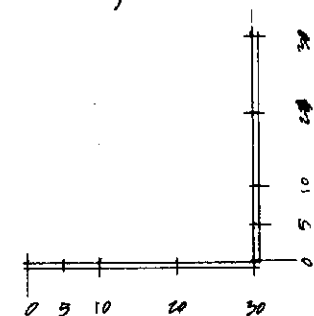


THE GARDEN HOUSE - GROUND FLOOR PLAN

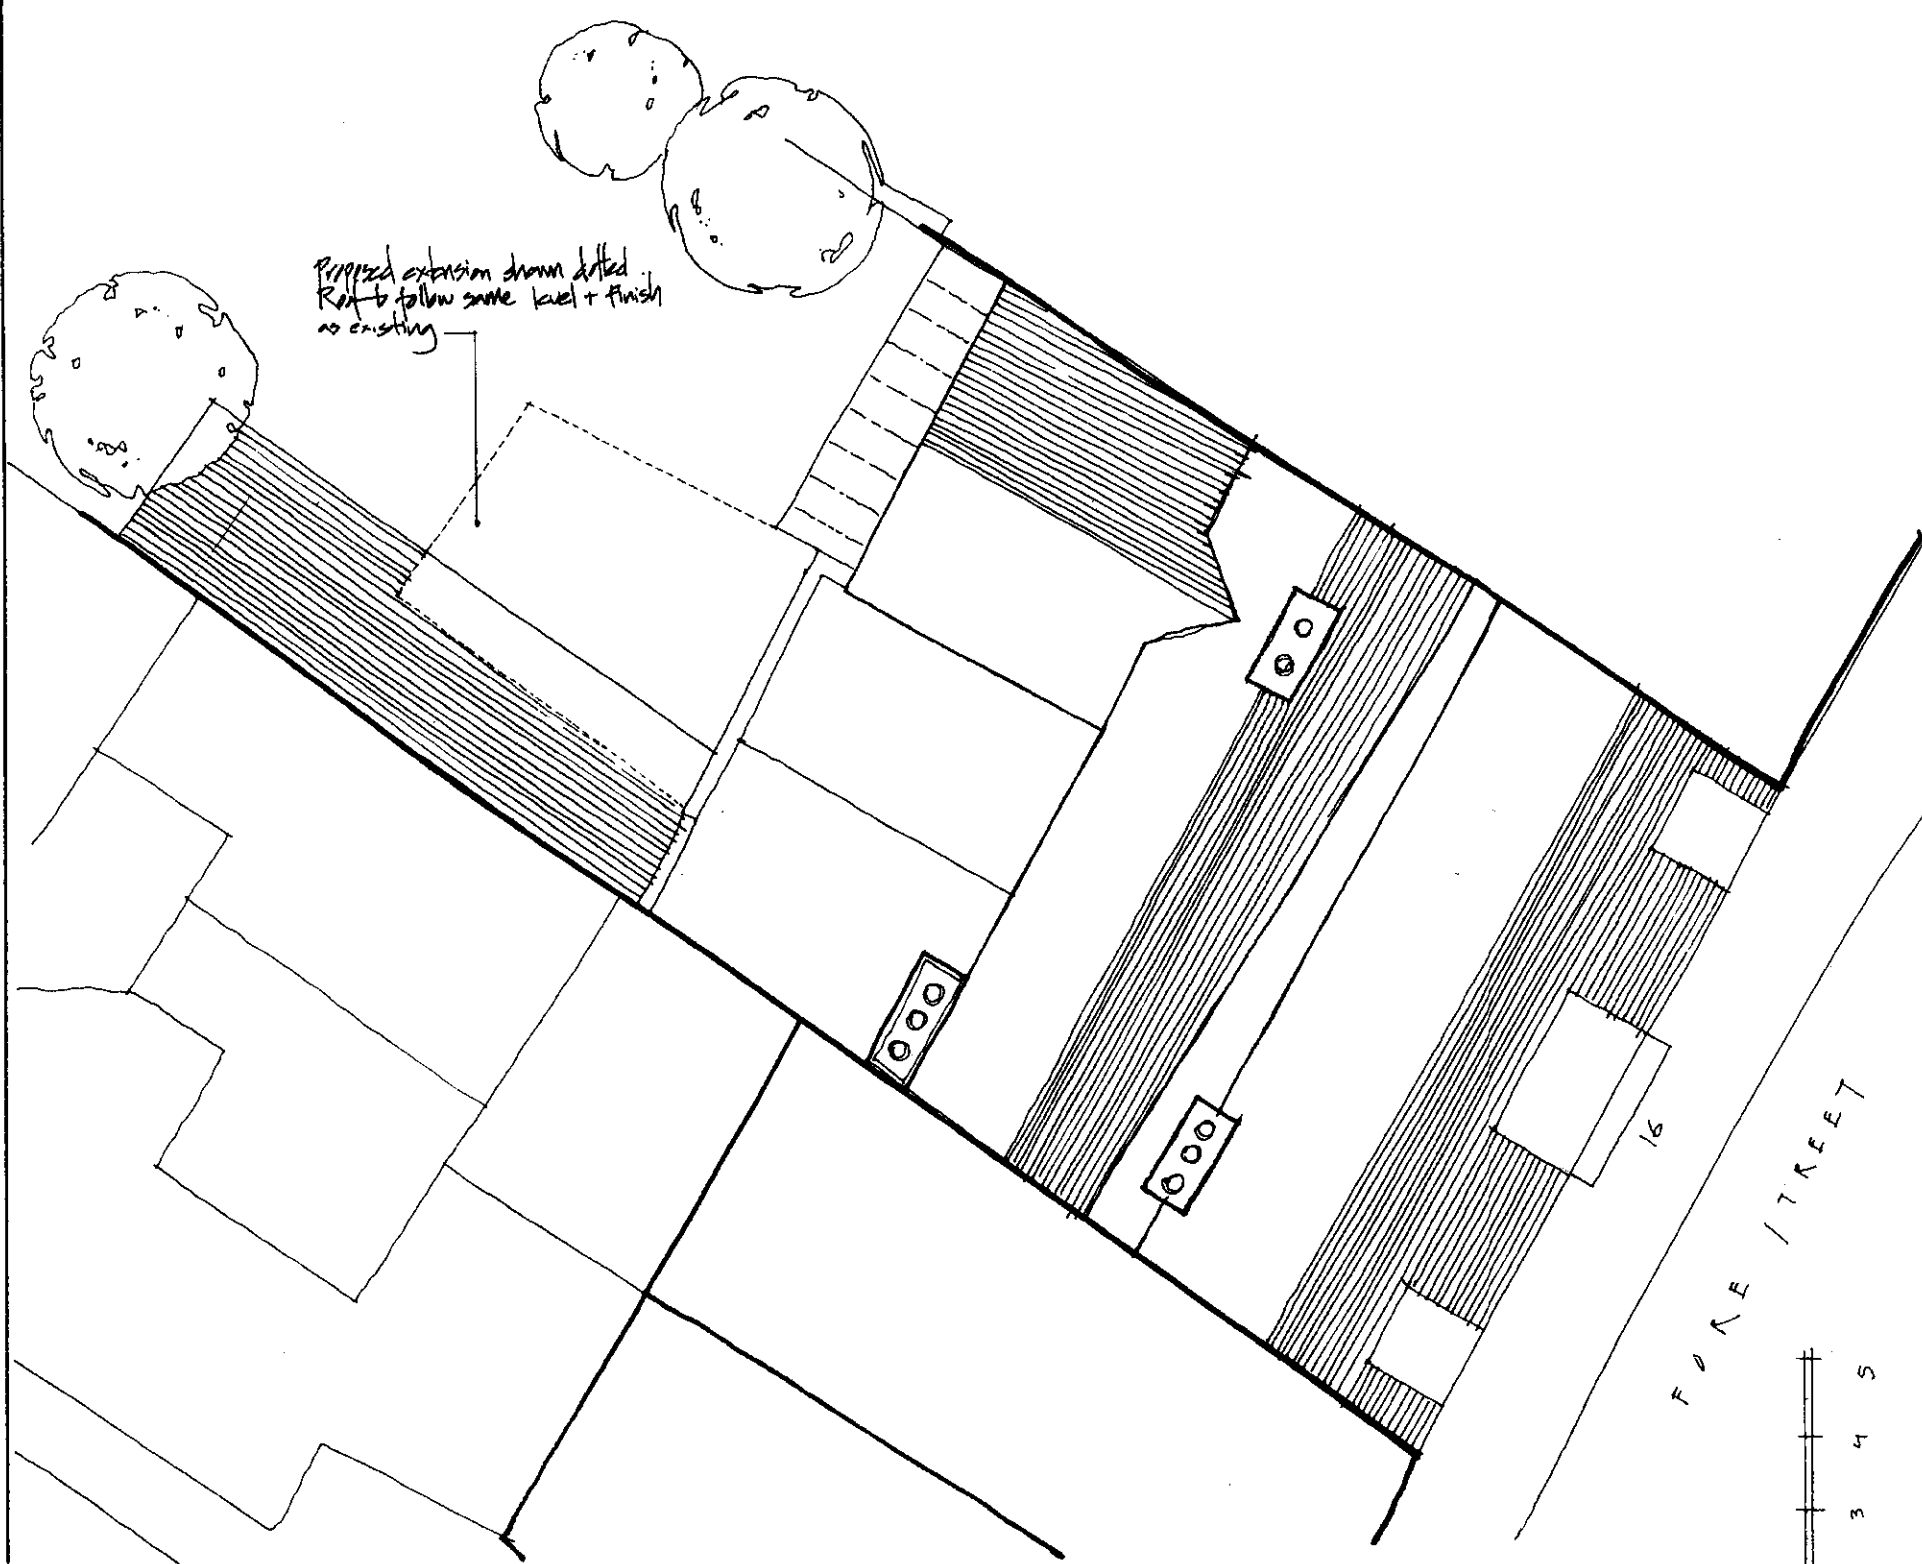


ROOF PLAN - 16 FIVE JT - OLD HATFIELD
Existing + Proposed
1:100

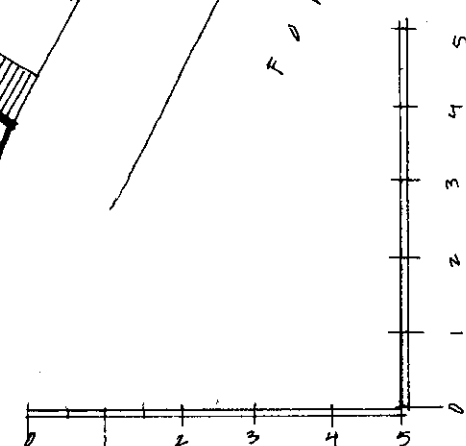

REAR ELEVATION - THE GARDEN HOUSE - NORTH
1:50

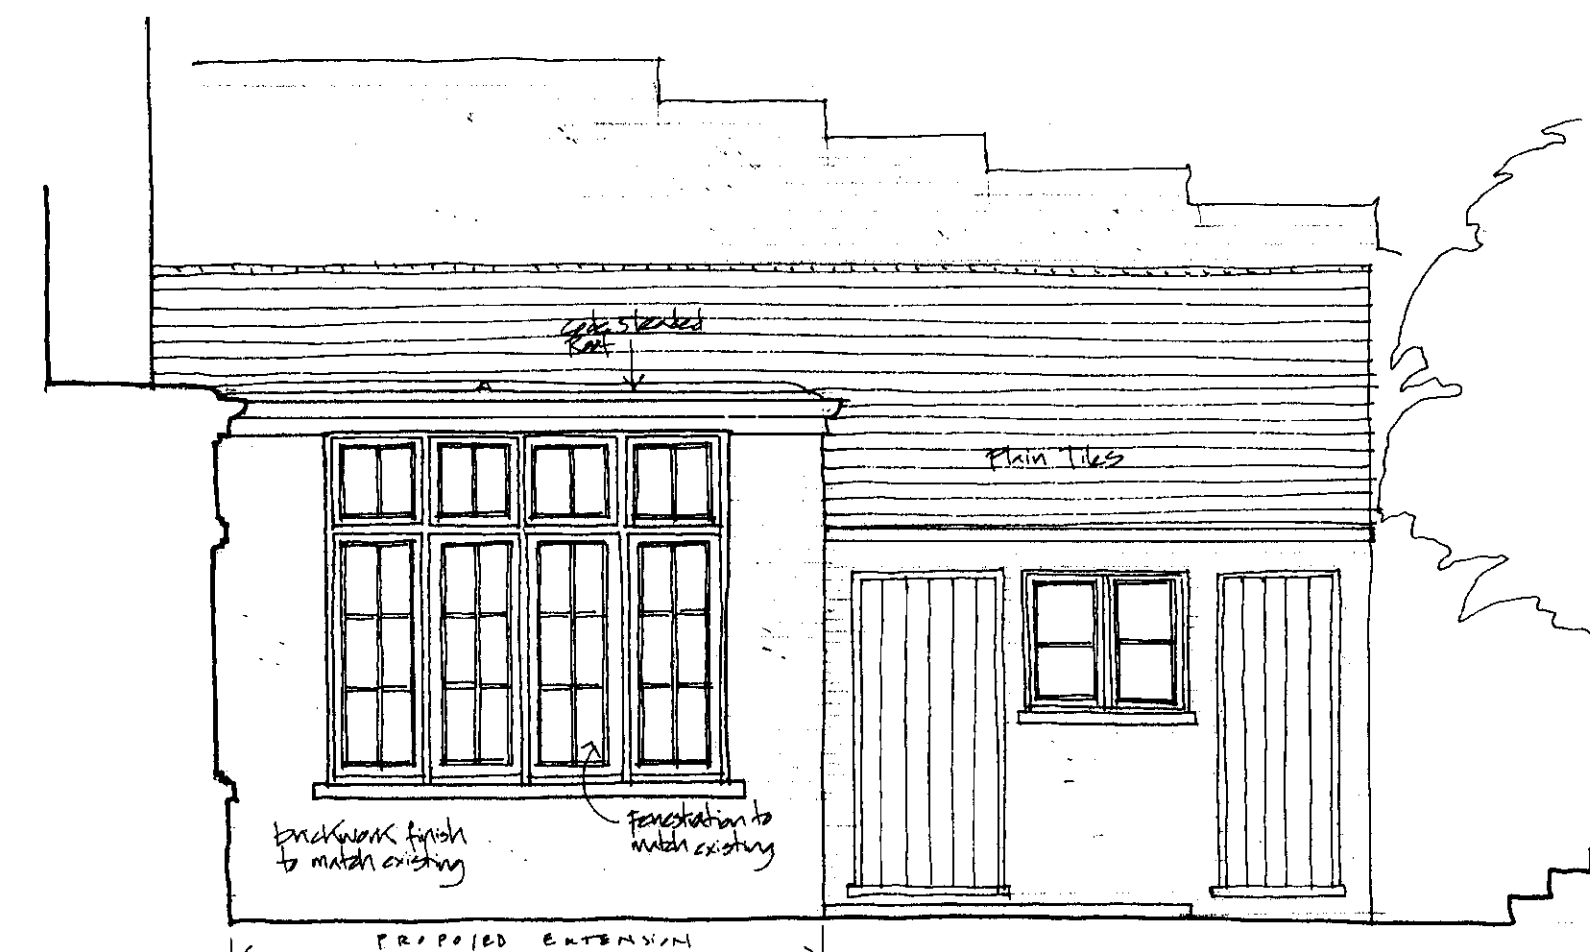

REAR ELEVATION - EAST
1:50

 

WELWYN HATFIELD
PLANNING
OFFICE COPY
- 1 SEP 2010
2010/1791
No:

BROOKS / MURRAY

ARCHITECTS
8-10 NEW NORTH PLACE
LONDON EC2A 4JA
TEL 020 7739 9955
FAX 020 7739 9944
architects@brooks-murray.com

CLIENT:
THE GARDEN HOUSE ESTATE/
JOB:
THE GARDEN HOUSE
DATE:
JUNE '11
SCALE:
1:50 A1
DRAWING TITLE:
GROUND FLOOR PLAN - REAR PLAN
REAR ELEVATION N & E
LOCATION PLAN
DRAWING NUMBER:
8410-002