



LOCATION PLAN - 16 FIRE ST THE GARDEN HOUSE
1:1000

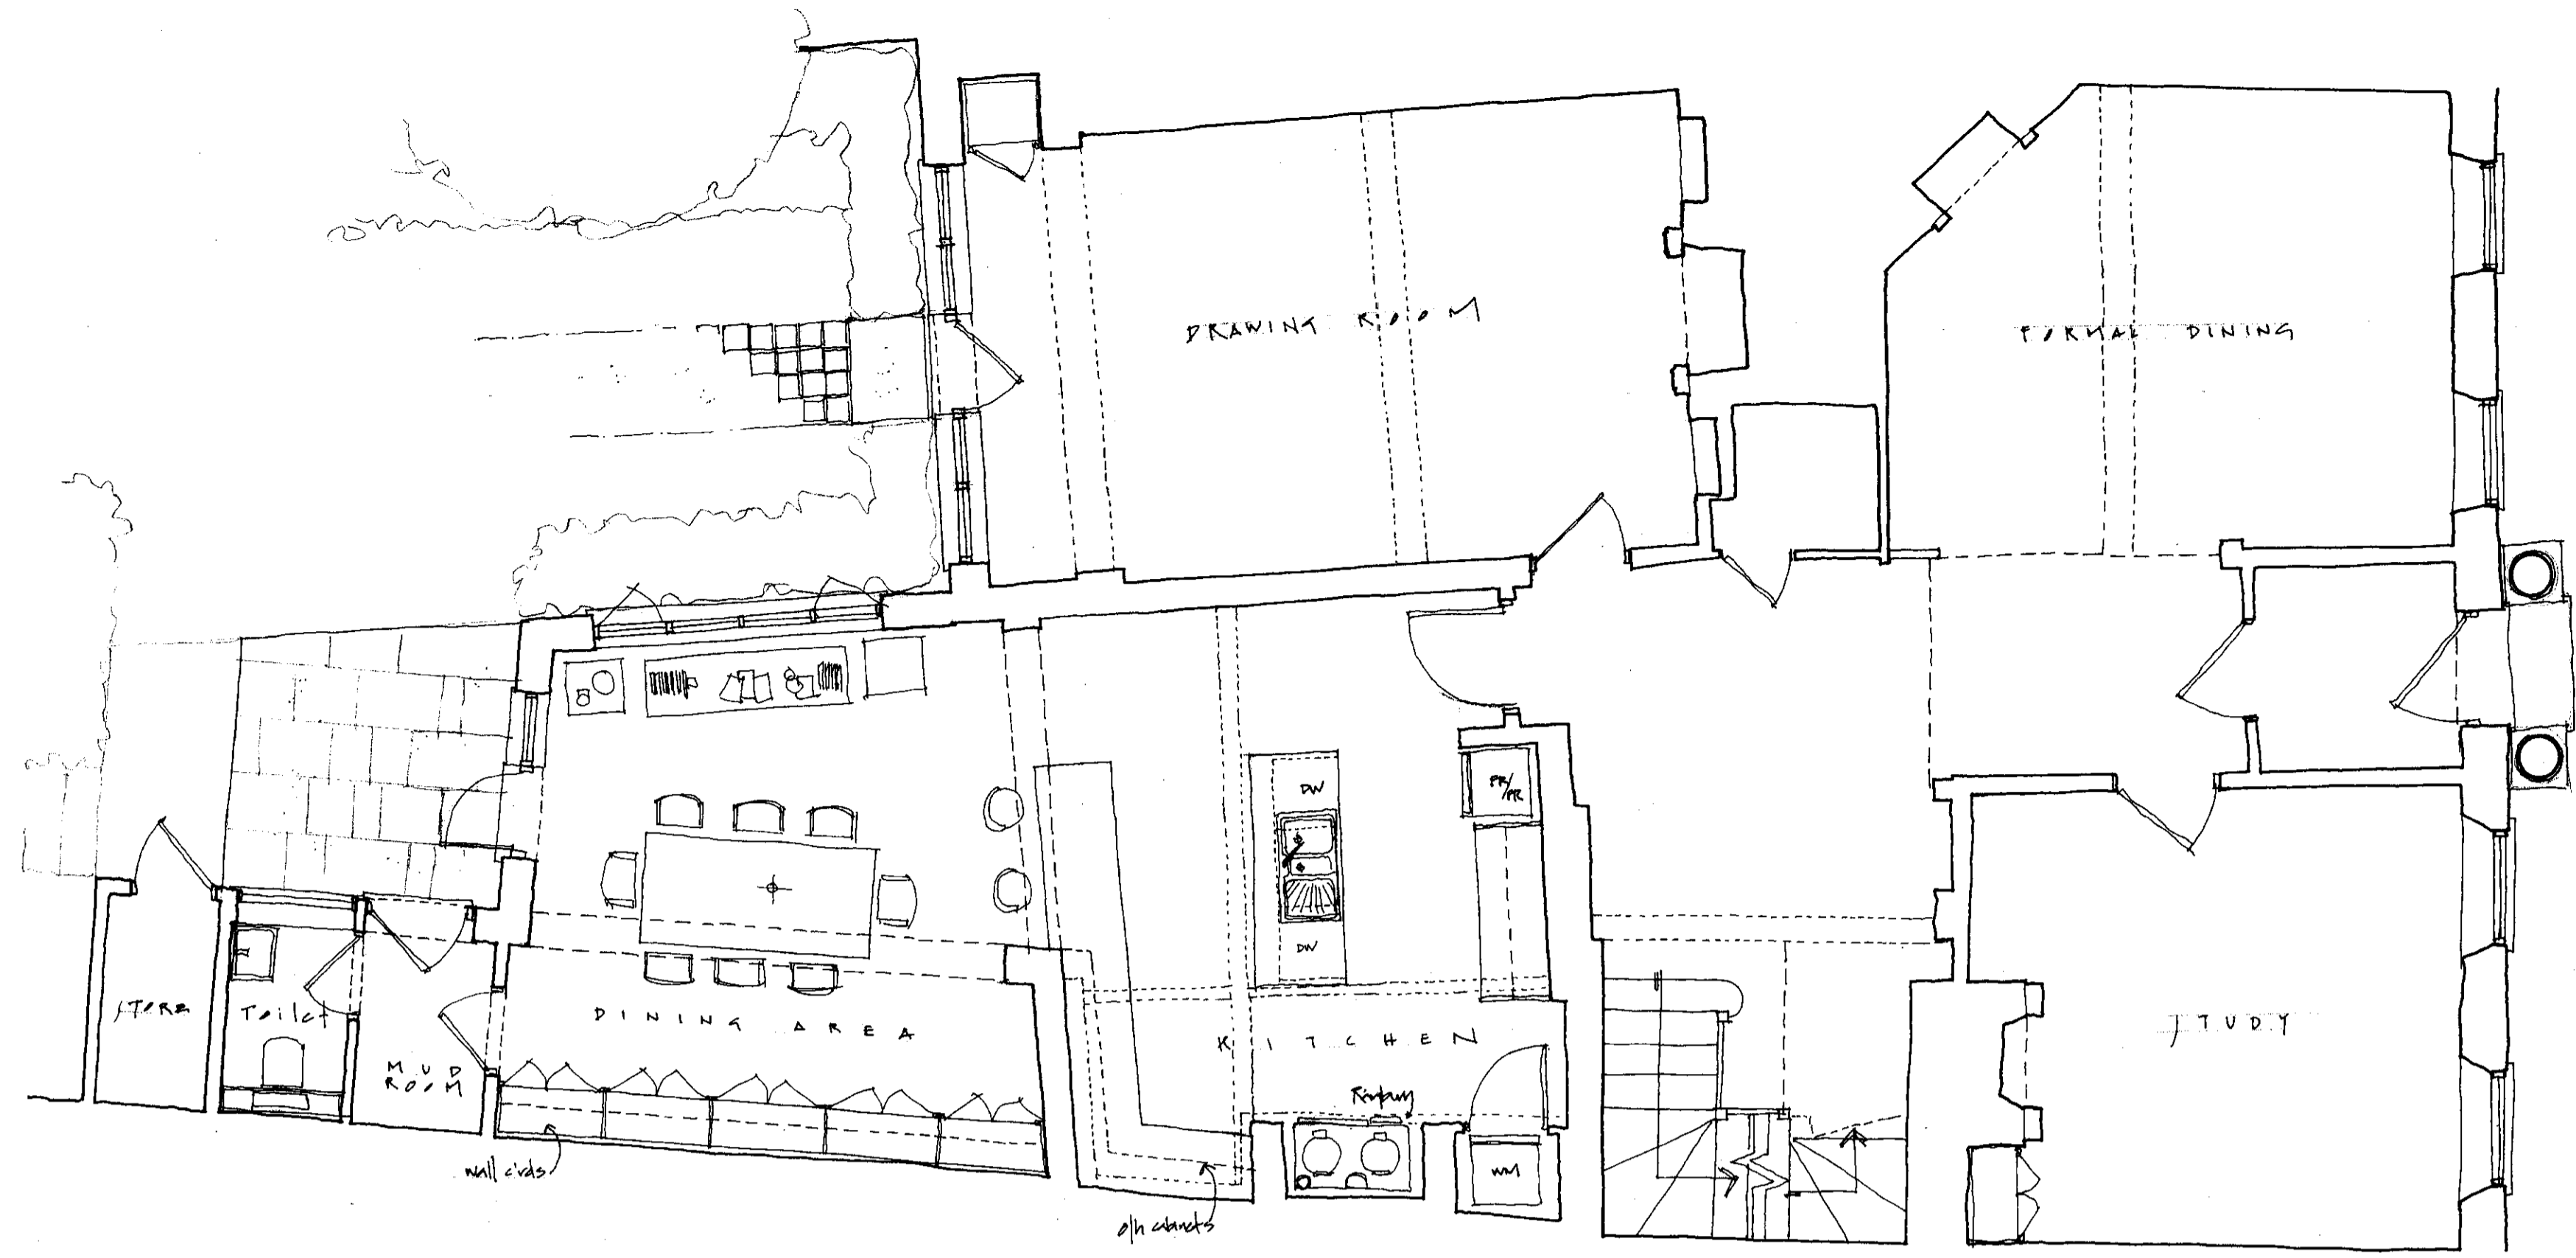


THE GARDEN HOUSE - GROUND FLOOR PLAN

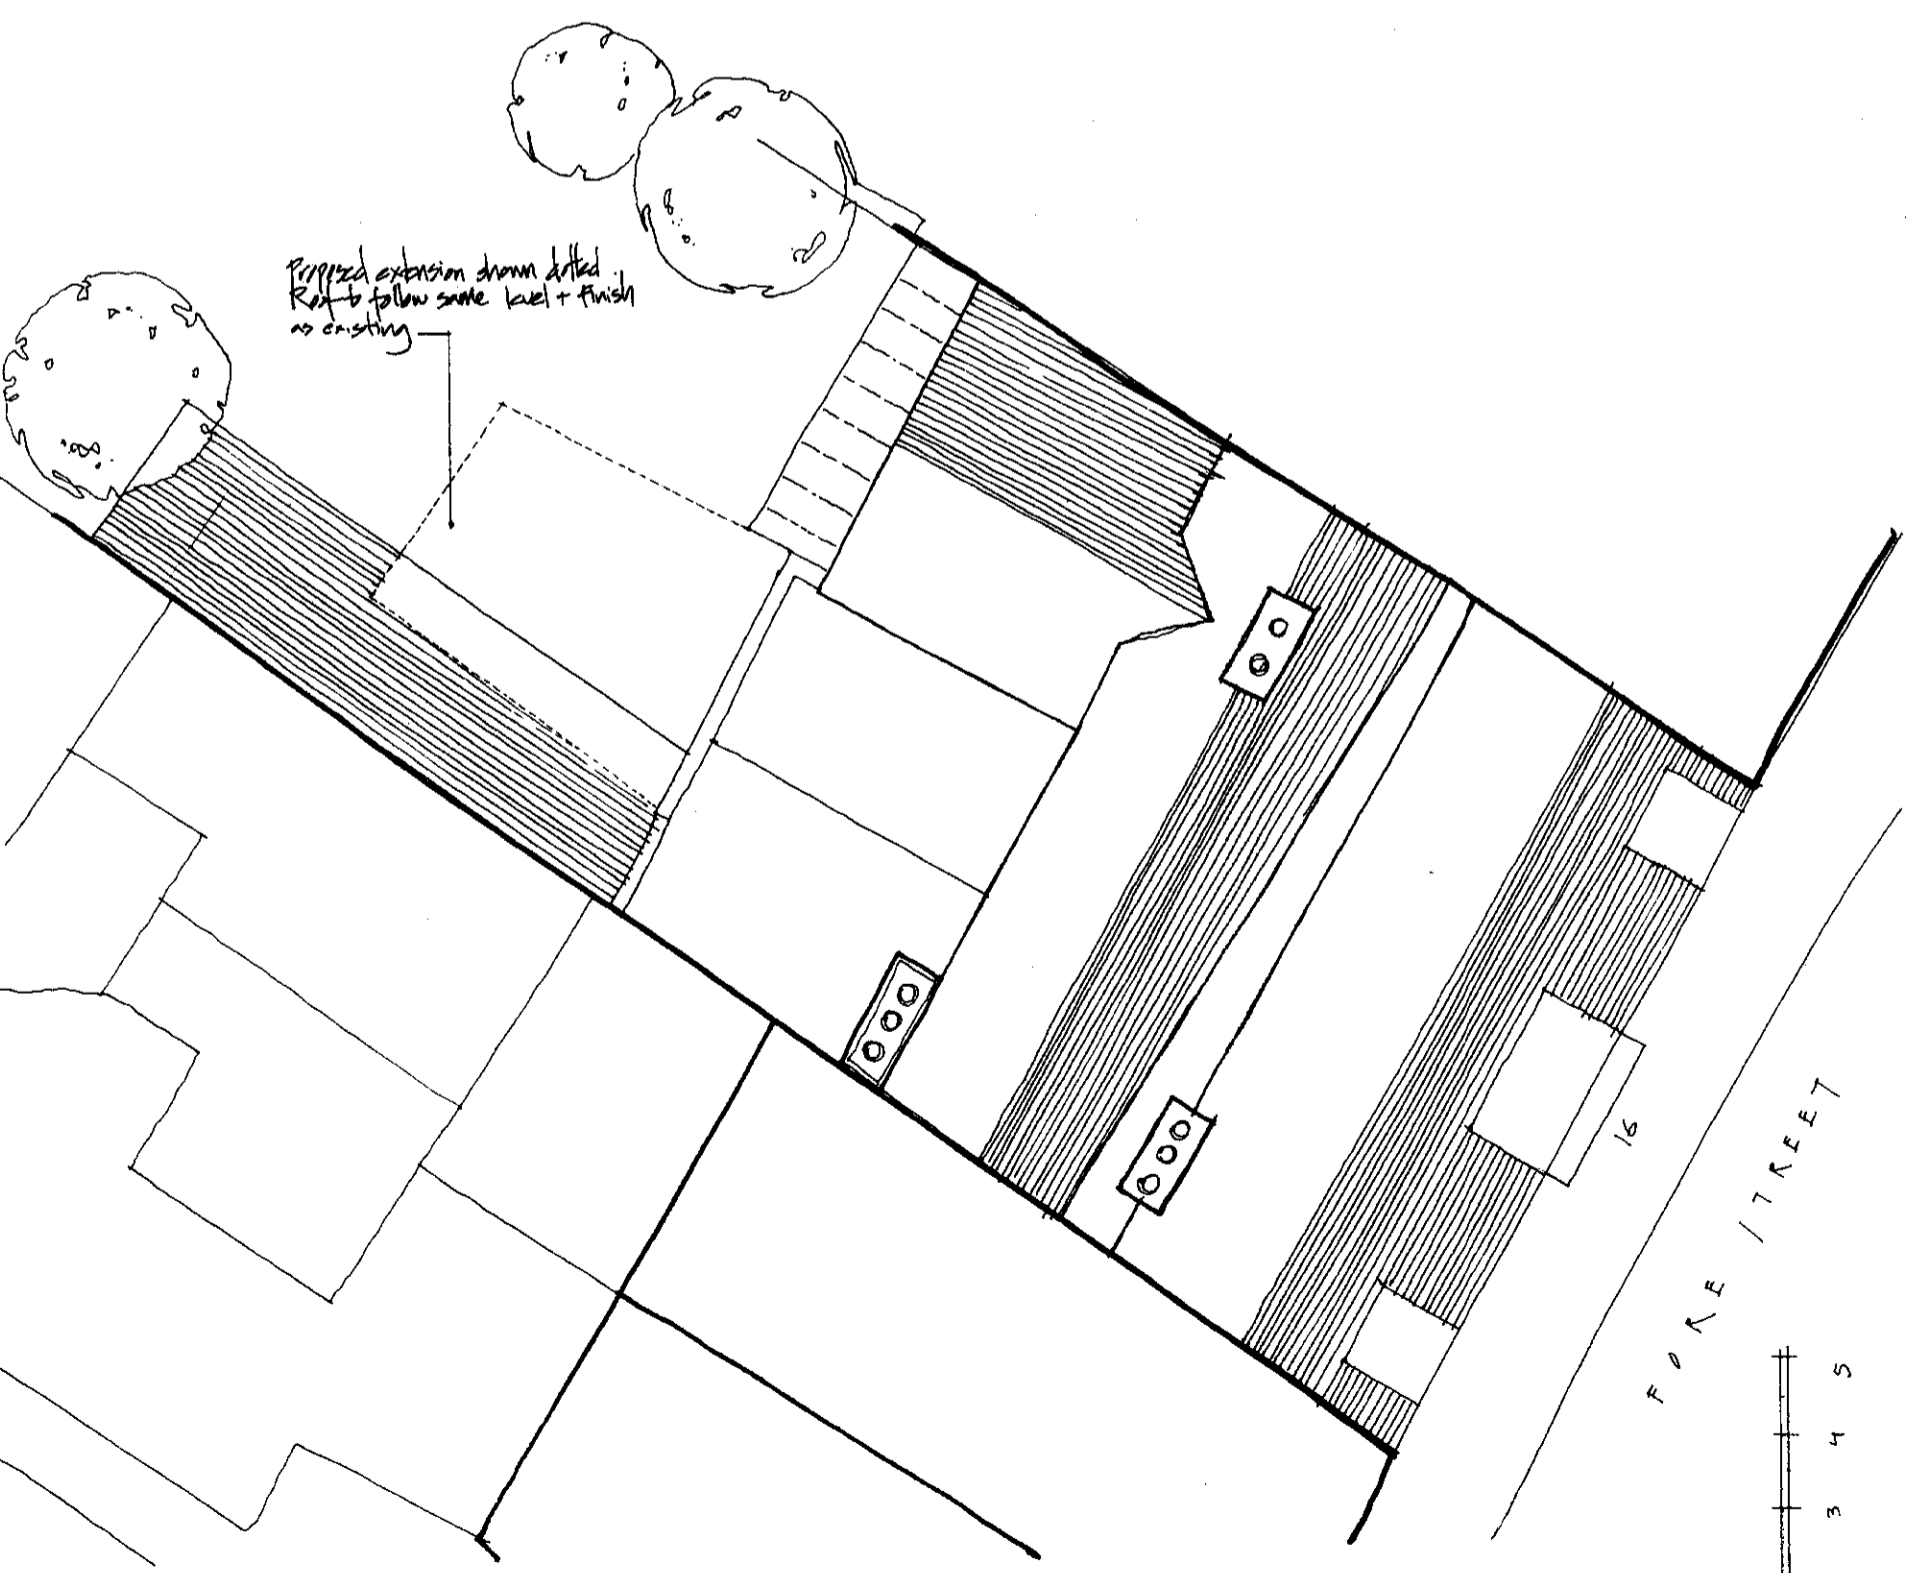

ROOF PLAN - 16 FIRE ST - OLD HATFIELD Existing + Proposed THE GARDEN HOUSE
1:100



REAR ELEVATION - THE GARDEN HOUSE - NORTH
1:50

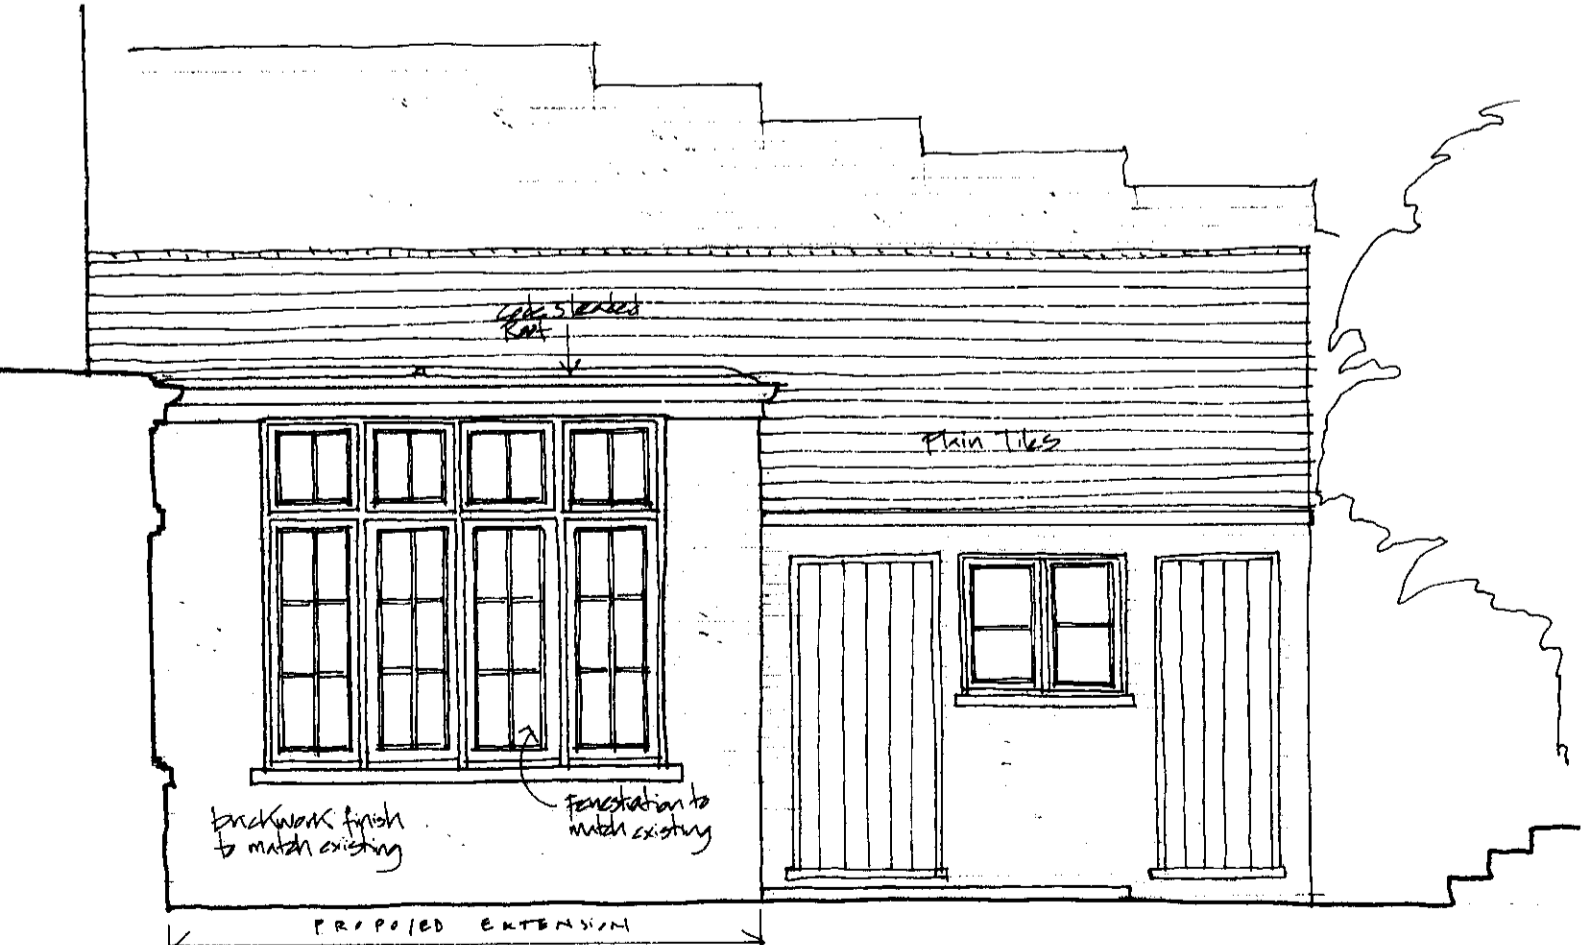

REAR ELEVATION - EAST
1:50

WELSHYN HATFIELD
PLANNING
OFFICE COPY
- 1 SEP 2010
No: 2010/1790

BROOKS / MURRAY
ARCHITECTS
8-10 NEW NORTH PLACE
LONDON EC2A 4JA
TEL 020 7730 9955
FAX 020 7730 9944
architects@brooksmurray.com

CLIENT:	THE GARDEN HOUSE
JOB:	THE GARDEN HOUSE
DATE:	JUNE 2010
SCALE:	1:50 A1
DRAWING TITLE:	GROUND FLOOR PLAN - ROOF PLAN REAR ELEVATION N+E LOCATION PLAN
DRAWING NUMBER:	B4B-002