


GENERAL ARRANGEMENT

SPECIFICATION

NOTES:-

G1/G2/G3 = Generators

REV	DATE	DESCRIPTION

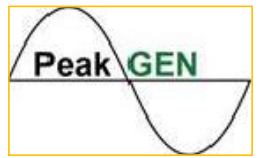

PROJECT

PeakGen Power LTD Hatfield SCR Project

DRAWING TITLE

Site Elevations


CLIENT

DRAWN BY	DATE	SCALE
JF	09/02/2022	1:100


CHECKED BY	DATE	REF

DRAWING No.	HAT03	REV
		0


FILE LOCATION:

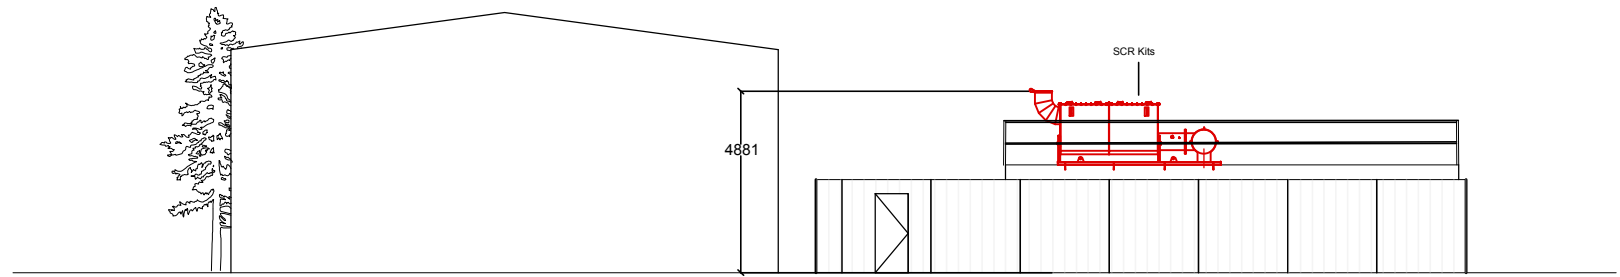

South Elevation

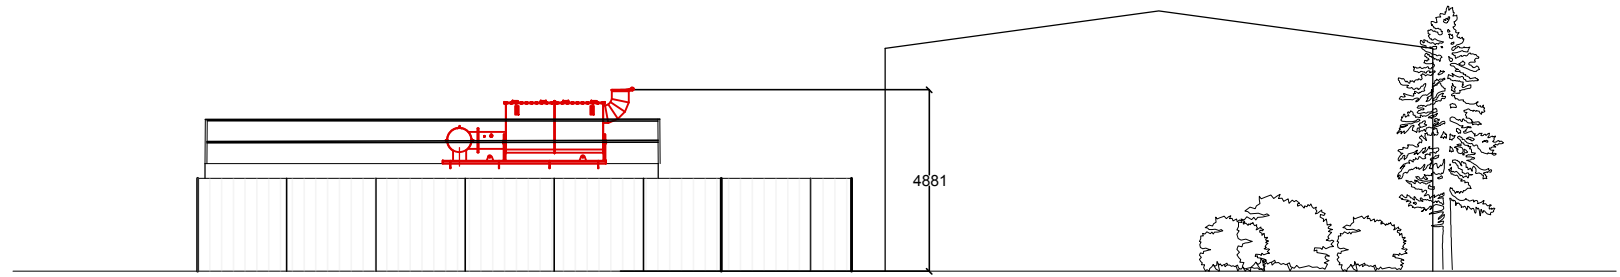

North Elevation

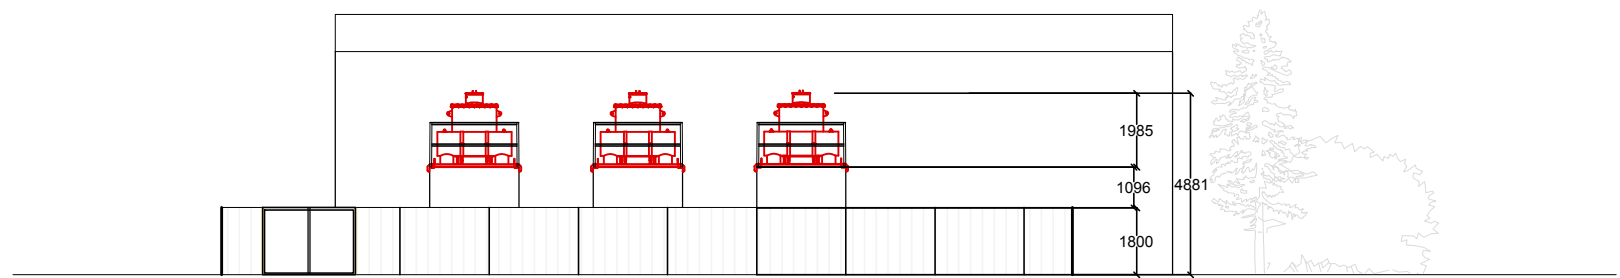

East Elevation

