



GENERAL ARRANGEMENT


SPECIFICATION

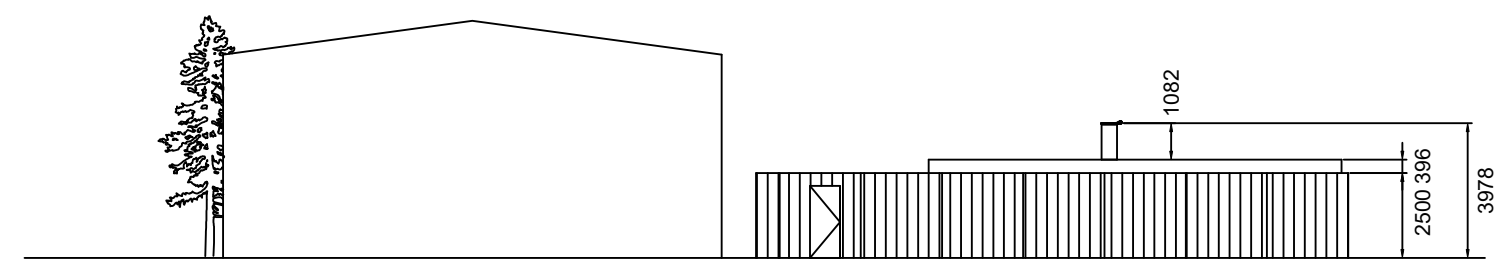


South Elevation

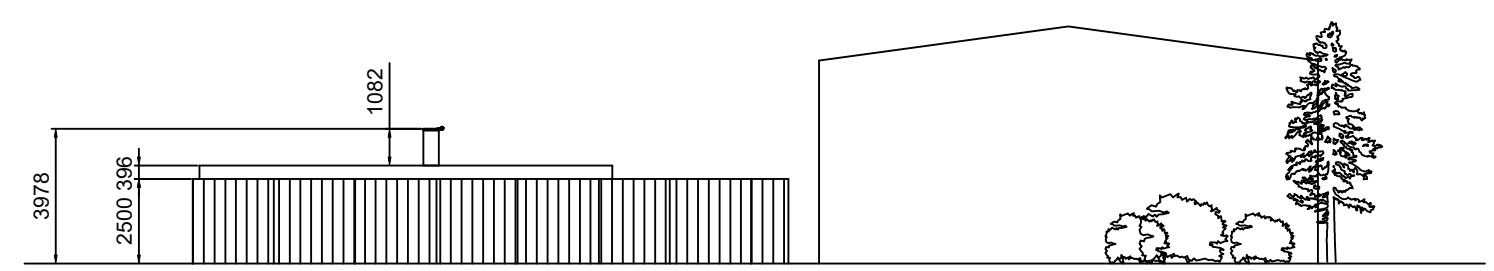

North Elevation

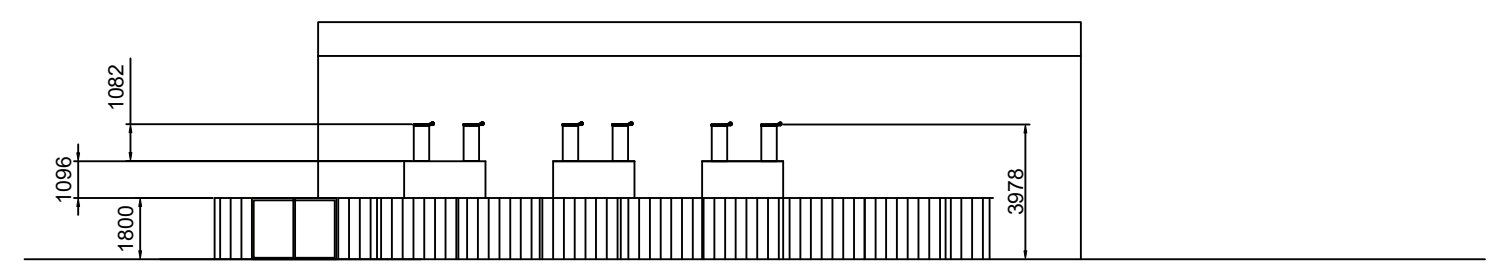


East Elevation

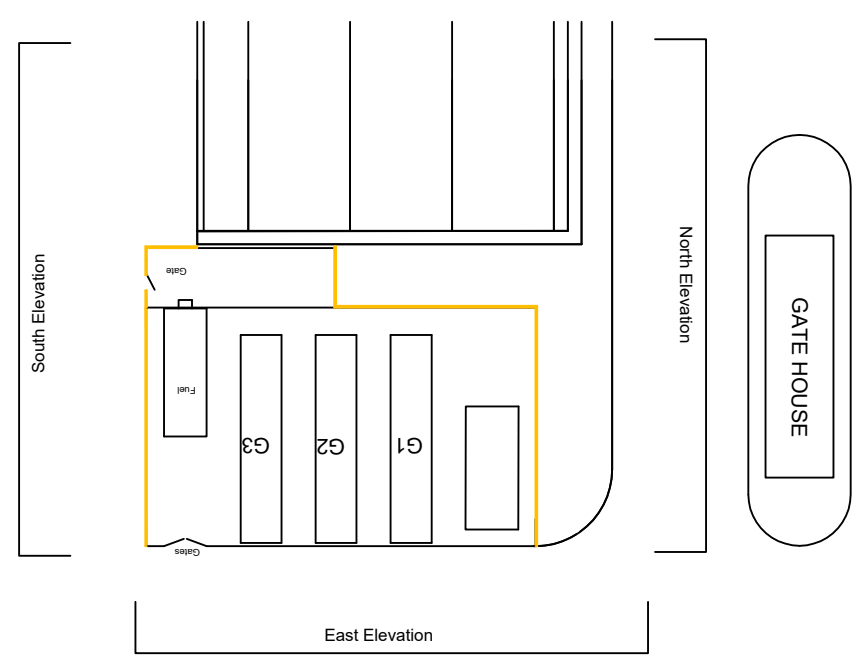

NOTES:-

G1/G2/G3 = Generators

REV	DATE	DESCRIPTION

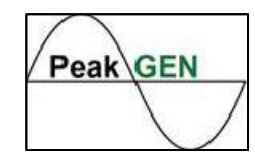

PROJECT  
PeakGen Power LTD Hatfield SCR Project

DRAWING TITLE  
Existing Site Elevations

CLIENT

DRAWN BY JF	DATE 09/02/2022	SCALE 1:100
----------------	--------------------	----------------

CHECKED BY	DATE	REF
------------	------	-----

DRAWING No. HAT04	REV 0
----------------------	----------

FILE LOCATION: