


**PROPOSED KEY PLAN**  
Scale - 1:5000

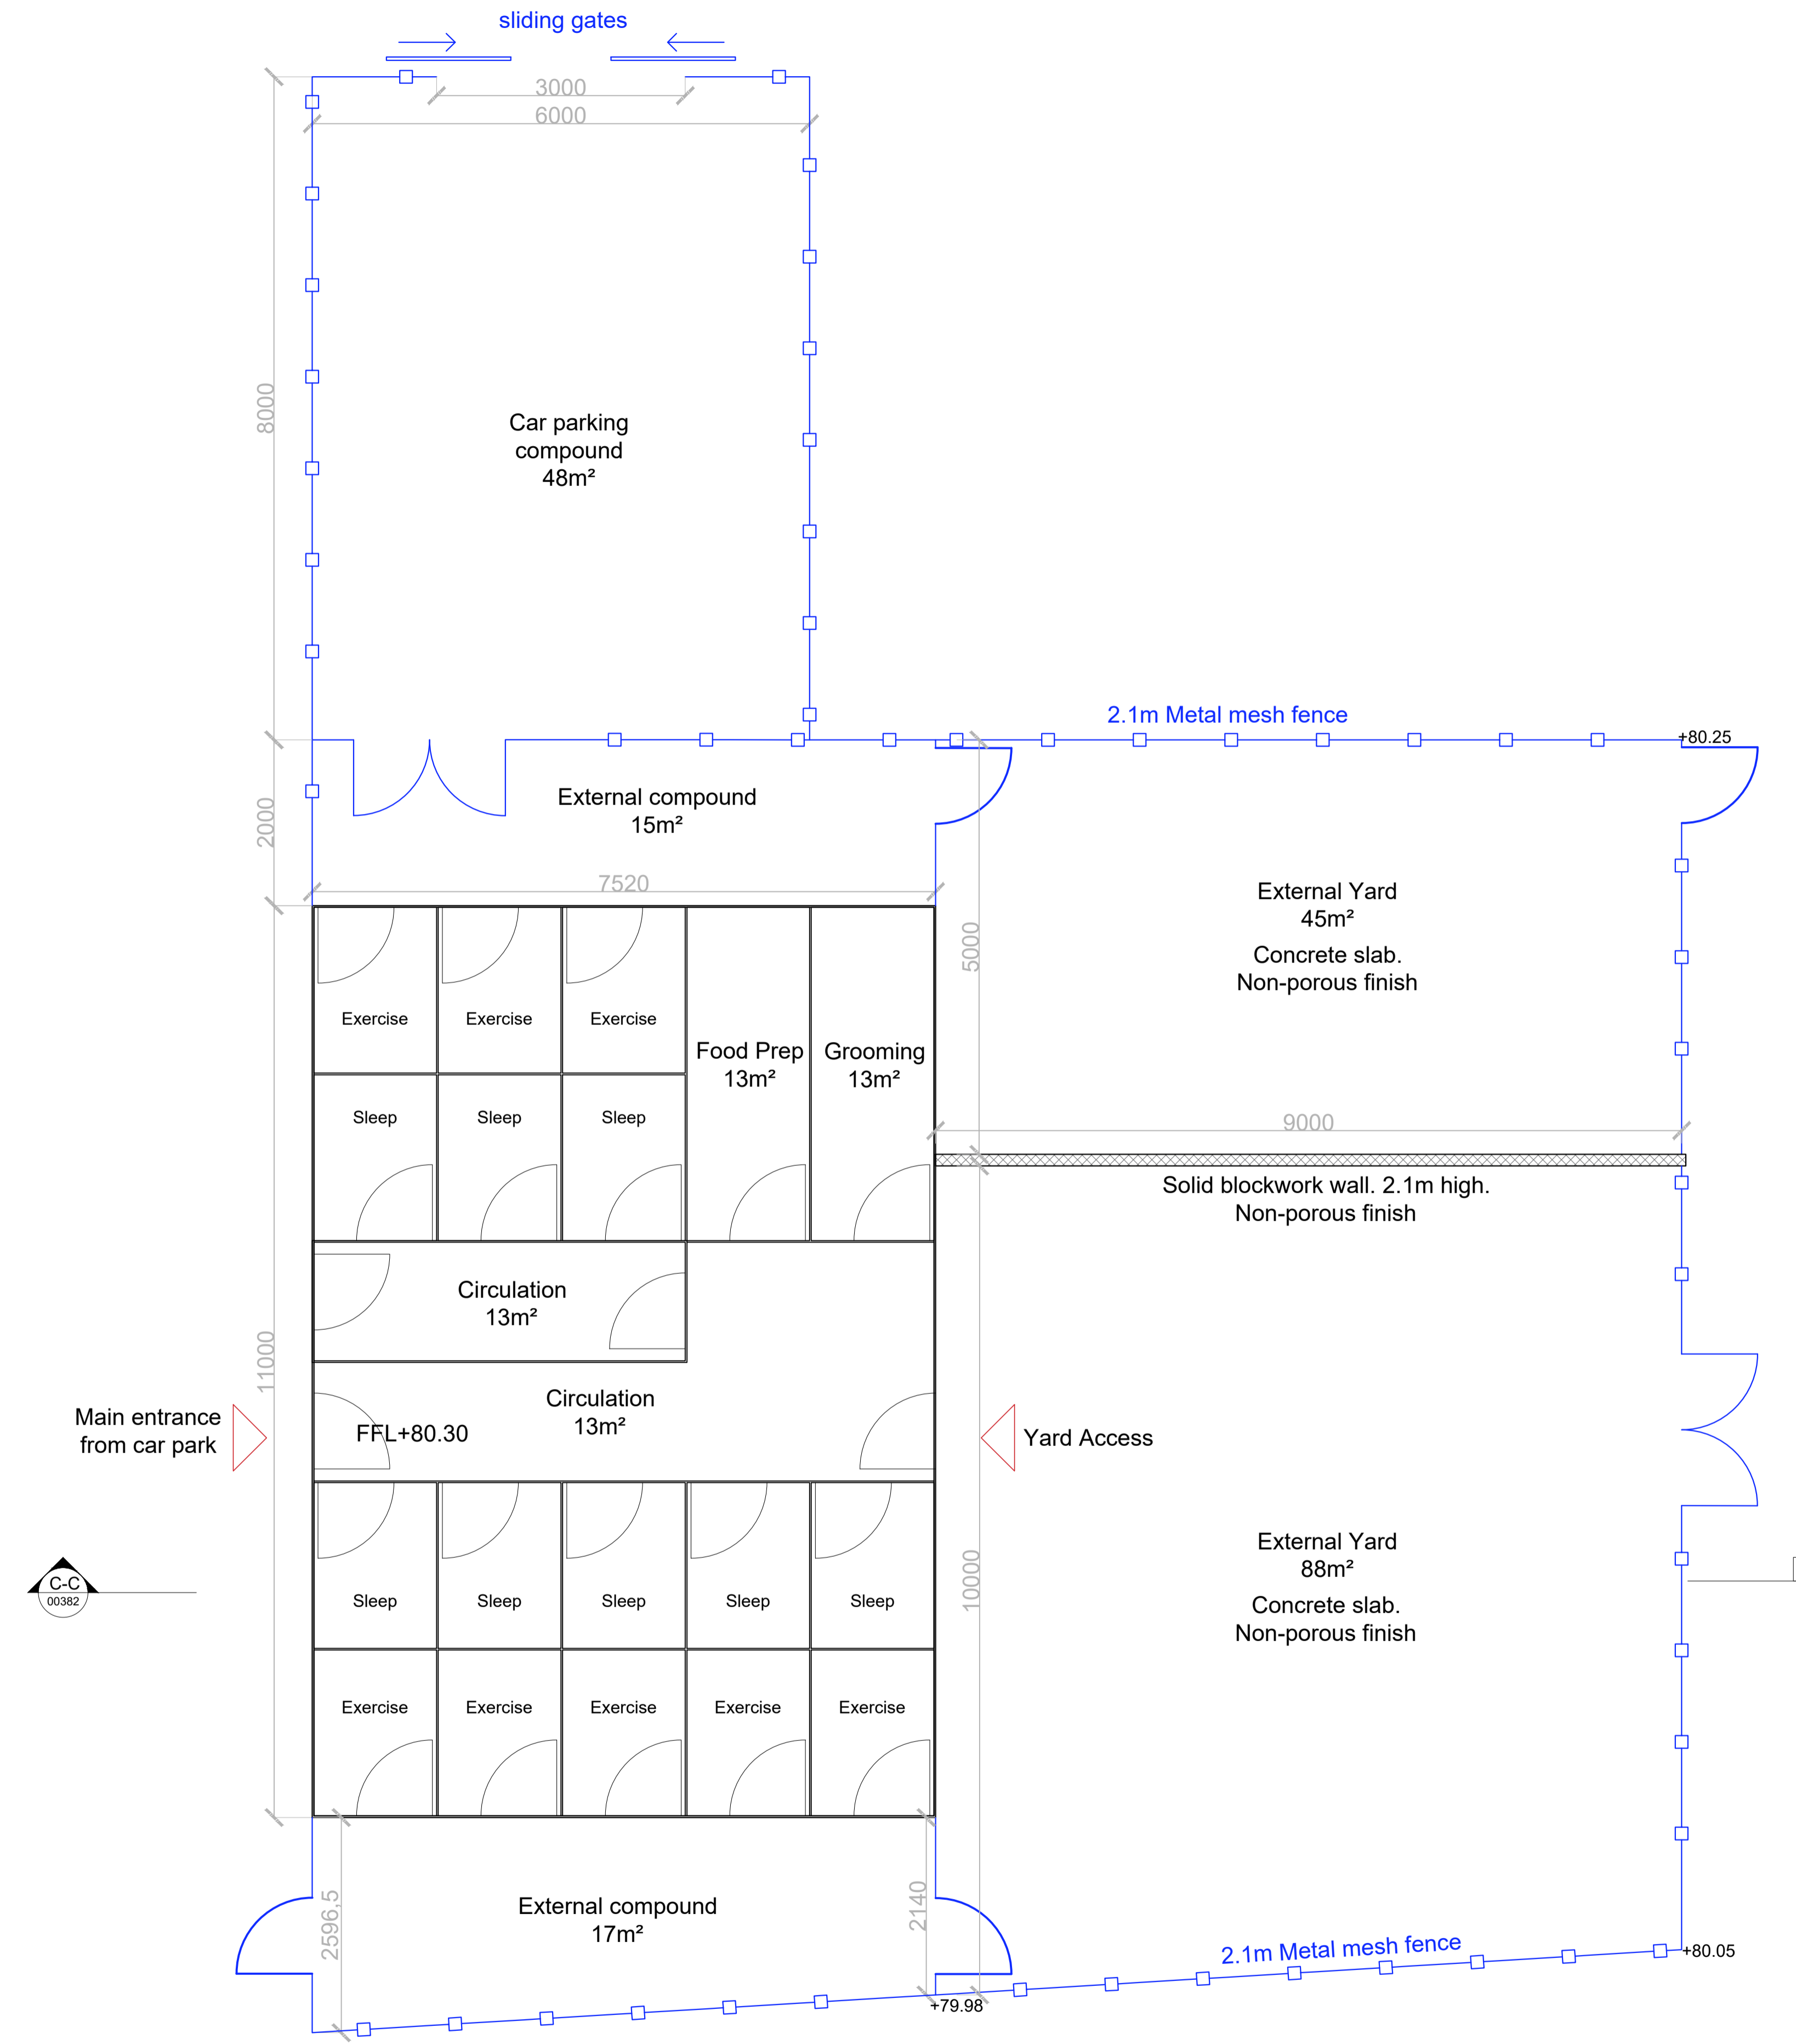

**Ground Floor Plan**  
GIFA - 82m<sup>2</sup>

PL02	Planning amendment	23/09/22	CB
PL01	For planning approval	09/07/21	CB
REV	DESCRIPTION	DATE	BY

**HERTFORDSHIRE CONSTABULARY,  
HEADQUARTERS REDEVELOPMENT,  
STANBOROUGH**

**Dog Unit  
Kennel Building and Compound  
Proposed Floor Plan**

VGA PROJECT NUMBER	
<b>7645</b>	
DRAWING NO	
<b>HCHQ-VGA-EW-00-DR-AR-00380</b>	REV <b>PL02</b>
DRAWN / DATE	CHECKED / DATE
CB JUL 21	MC JUL 21
SCALE	
1:50 at A1	

**PLANNING ISSUE**

Written dimensions to be taken. Do not scale off the drawings. Any discrepancies written or scaled should be brought to the attention of the architect immediately. All drawings should be read together and in conjunction with relevant related specifications, room data sheets and all other consultant's information.

T: +44 (0) 1438 316 331  
architects@vincent-gorling.co.uk  
vincent-gorling.co.uk  
Vincent and Corbling Limited, Sterling Court  
Norton Road, Stevenage, Hertfordshire SG1 2JY  
© Copyright Vincent and Corbling Limited 2020

