


7 - West Elevation

1 : 200

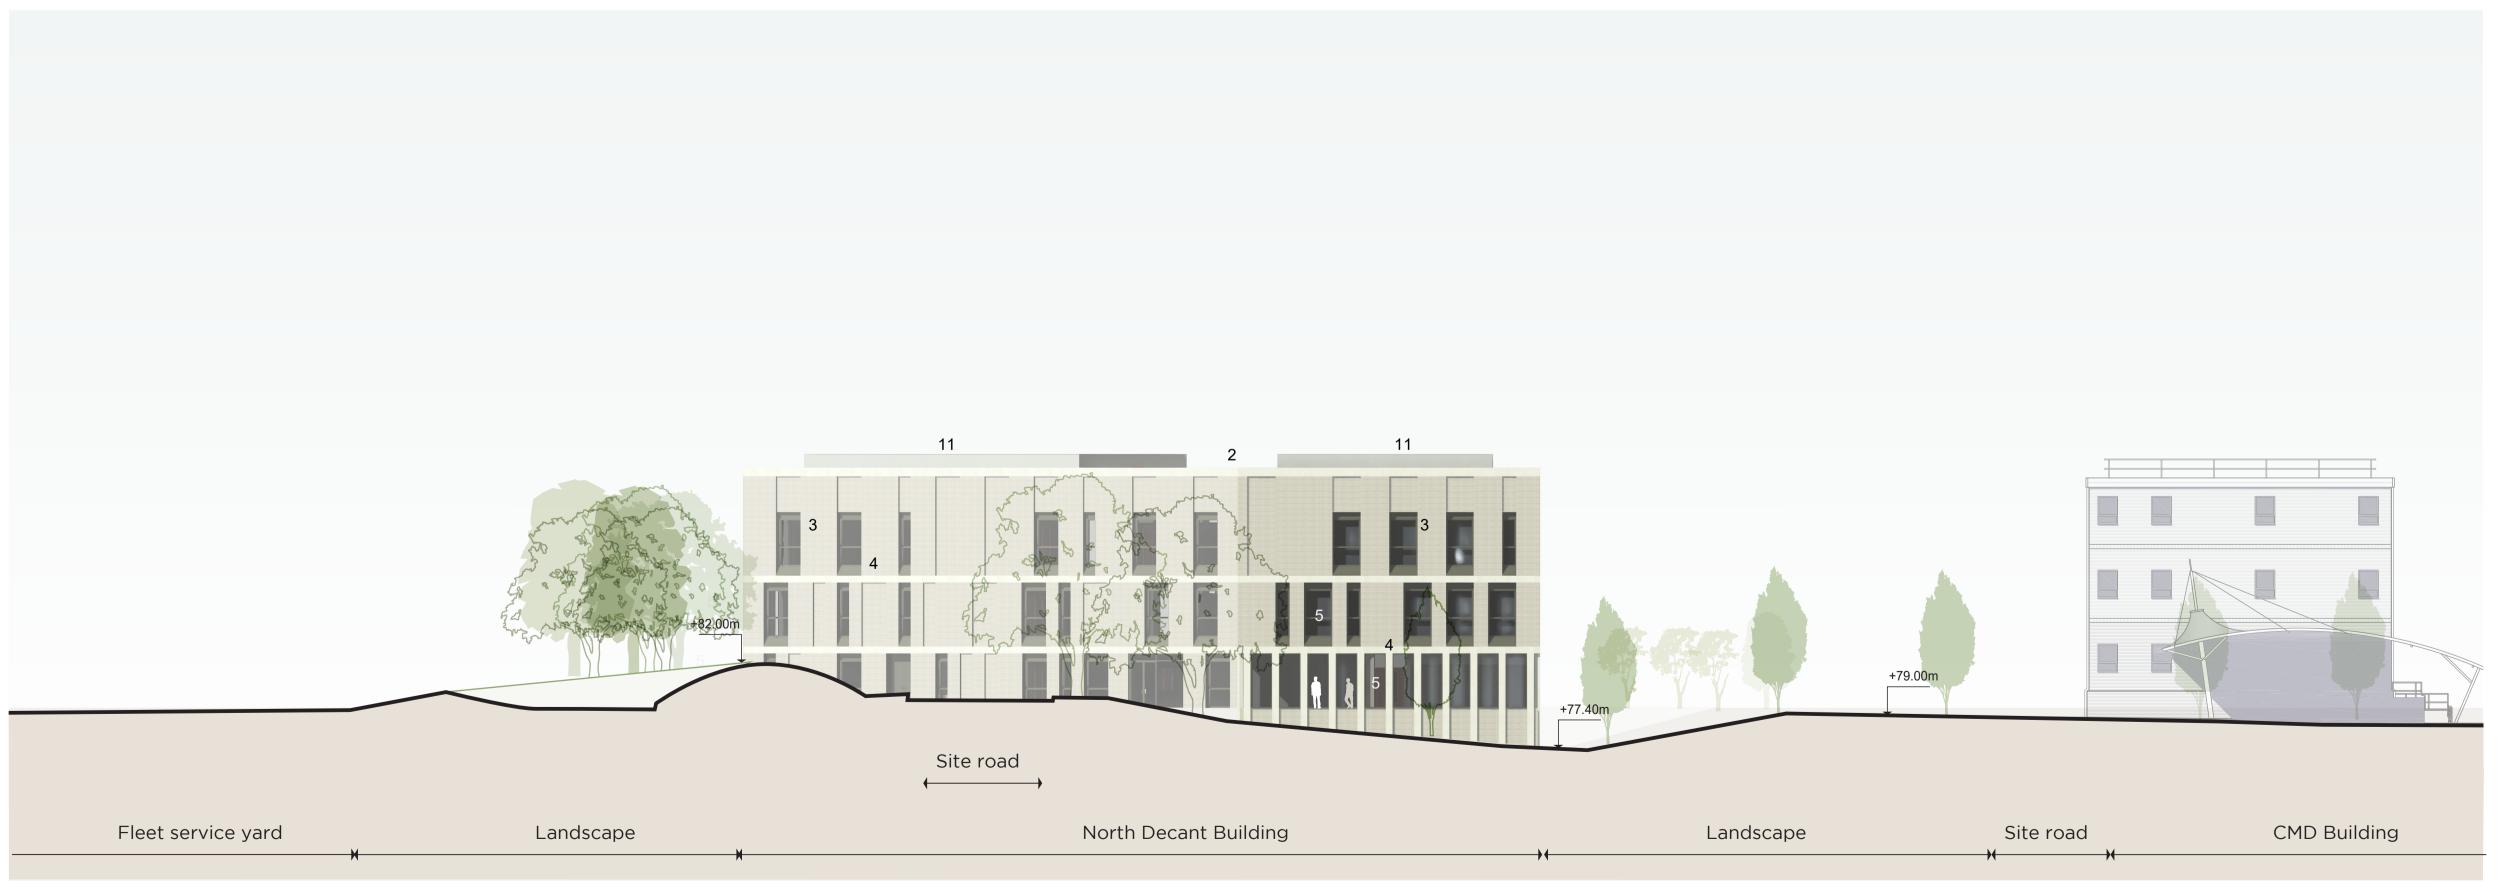

8 - South-west Elevation

1:200

20m

MATERIALS KEY

WALLS

Limestone laid in Ashlar panels with a honed finish. Horizontal limestone bands at floor level.

2 Flush Limestone coping to head of external walls (once weathered). ____

3 Decant Building: Brickwork - Mid-grey brickwork from the Petersen Tegl range or equally approved with light buff lightly recessed mortar joint. Brick reference D91.

4 Decant Building: Limestone pilasters and horizontal bands at floor level.

WINDOWS / CURTAIN WALLING

Bronze anodised aluminium framed clear Double Glazed window and curtain walling system.

6 Limestone sloping cills to windows.

Transluscent glazing to areas which require privacy.

Bronze anodised aluminium perforated panel to window head to provide fresh air intake.

ROOF

Glulam and CLT roof structure with anodised bronze steel edge channel.

_____ 10

Re-inforced bitumen felt roof covering.

PLANT ROOM SCREENING

11 Bronzed aluminium screening to rooftop plant.

DOORS

12 Aluminium doorset with bronze anodised aluminium finish.

ENTRANCE STRUCTURE

13 Steel CHS entrance columns supporting the Glulam atrium roof - Finish Dark grey.

14

Conical column bases formed in pre-cast concrete.

PL01 For planning approval.	01/07/21	SC
REV	DATE	BY
HERTFORDSHIRE CONS HEADQUARTERS REDEVELOPMENT, STA		·

North Decant Building Proposed Elevations Sheet 4 of 4

DRAWING	REFERENCE				REV
нсно	Q-VGA-H	IN-ZZ-	DR-AR-	00 684	PL01
DRAWN / DATE		CHECKED / DATE		SCALE	
SC	MAY 21	MC	MAY 21	As indicated	
scaled shou	ensions to be taker Id be brought to th	n. Do not scale e attention of	the architect imme	Any discrepancie diately. All drawir	ngs should b
scaled shou read togethe	ensions to be taker	n. Do not scale e attention of	e off the drawings. the architect imme	Any discrepancie diately. All drawir	ngs should b
scaled shou read togethe other consu T: +44 (0) architects(ensions to be taker Id be brought to the er and in conjunctio	n. Do not scale e attention of on with relevar	e off the drawings. the architect imme	Any discrepancie diately. All drawir	ngs should b