



This drawing is based on information and data provided by the Hertfordshire Constabulary

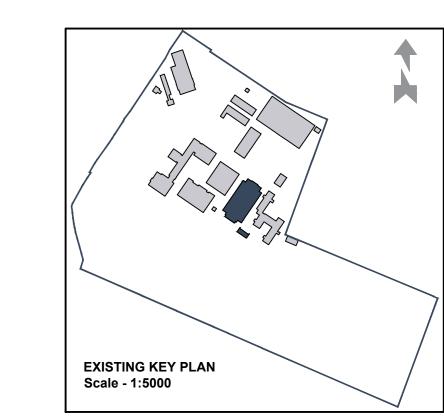

MATERIALS LEGEND

- Facing brickwork. Dark grey
 Roofing. Metal standing seam
- Glazing
 Facing blockwork. Light grey
 Metal louvers
 Timber hit and miss fencing
 Exposed steel feature truss colour-coated white.

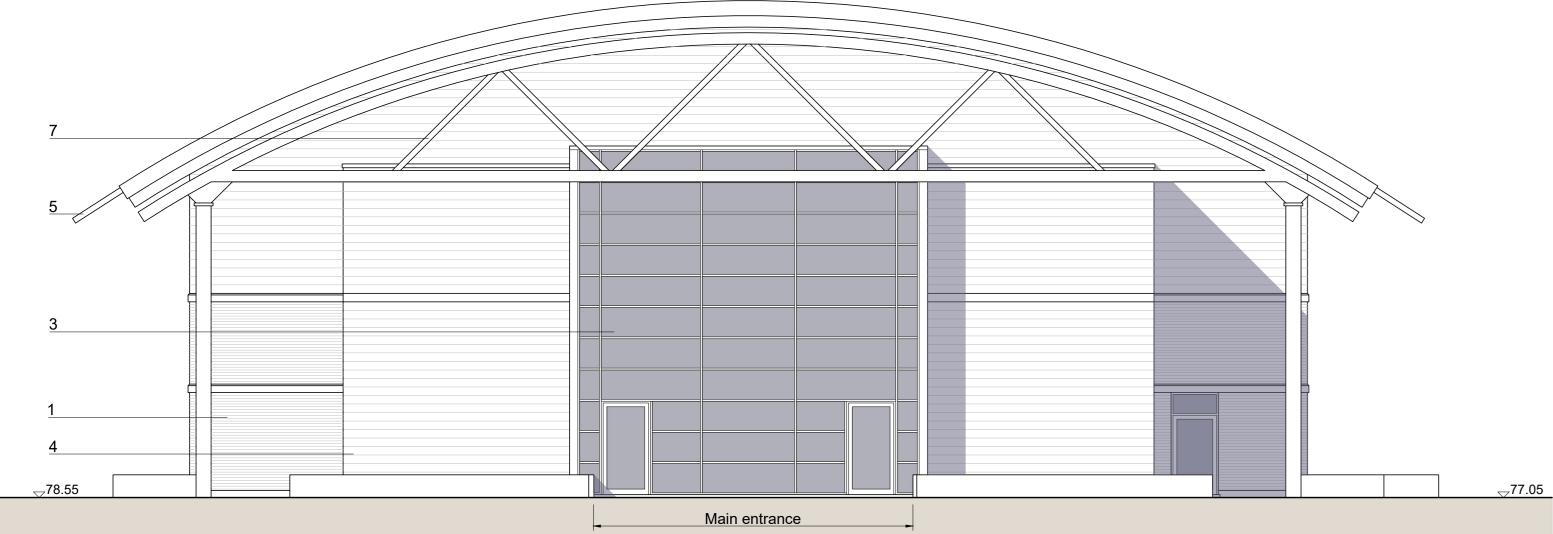


2 Northeast Elevation


1 Southeast Elevation



3 Northwest Elevation

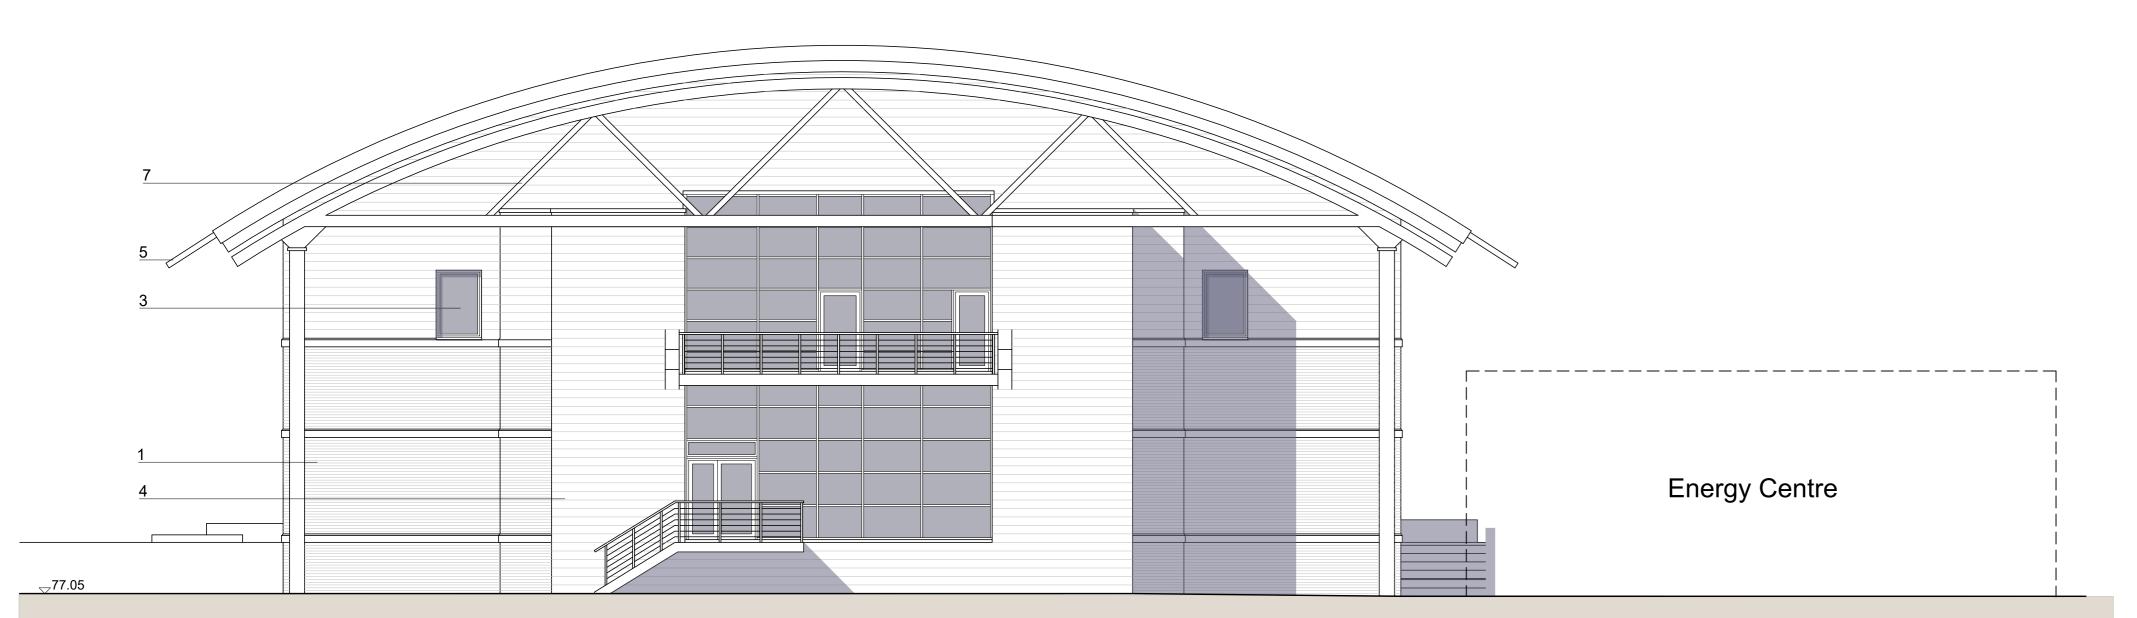

4 Southwest Elevation

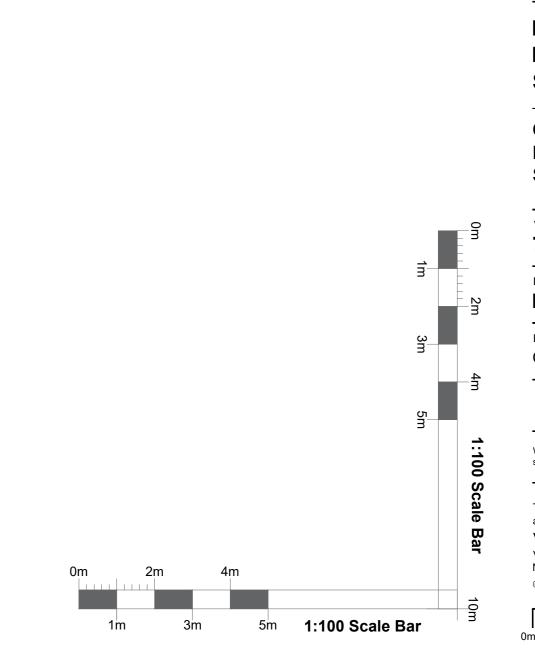

HERTFORDSHIRE CONSTABULARY, HEADQUARTERS REDEVELOPMENT, STANBOROUGH **OSB and Energy Building Existing Elevations** Sheet 1 of 2 VGA PROJECT NUMBER HCHQ-VGA-OB-XX-DR-AR-00 184 PL01 DRAWN / DATE CHECKED / DATE SCALE CB JUL 21 MC JUL 21 1:100 at A0 T: +44 (0) 1438 316 331 architects@vincent-gorbing.co.uk vincent-gorbing.co.uk

PLANNING ISSUE Written dimensions to be taken. Do not scale off the drawings. Any discrepancies written or scaled should be brought to the attention of the architect immediately.

PL01 For planning approval 09.07.21 CB

DATE BY

Vincent and Gorbing Limited, Sterling Court Norton Road, Stevenage, Hertfordshire SG1 2JY

© Copyright Vincent and Gorbing Limited 2017.