


# Condition 1

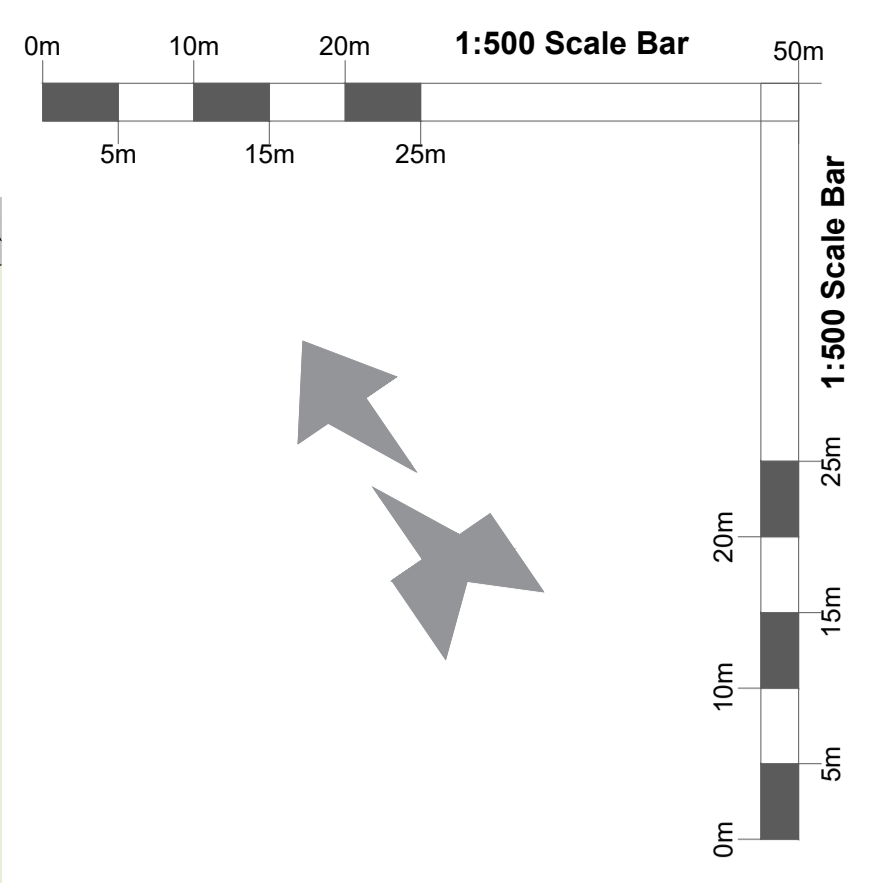


**LEGEND**

[Red dashed line]	Application boundary
[Blue dashed line]	HCHQ Site boundary
[Blue dashed line]	New / temporary security fence
[Grey rectangle]	Existing buildings
[Light grey rectangle]	Road / tarmac
[Light green rectangle]	Paths
[Pink rectangle]	Specialist sports surface
[Brown rectangle]	Gravel / unsurfaced
[Orange rectangle]	New haul road with compacted hoggin finish
[Green rectangle]	Reinforced gravel
[Light green rectangle]	Grass
[Dark green rectangle]	Rubber matting on grass
[Green rectangle]	Vegetation
[Green circle]	Existing tree

[Red hatched area] Gosling Sports Centre car parking spaces to be blocked off for full duration of redevelopment

[Blue outline] Car parking areas to be maintained for Gosling Sports Centre

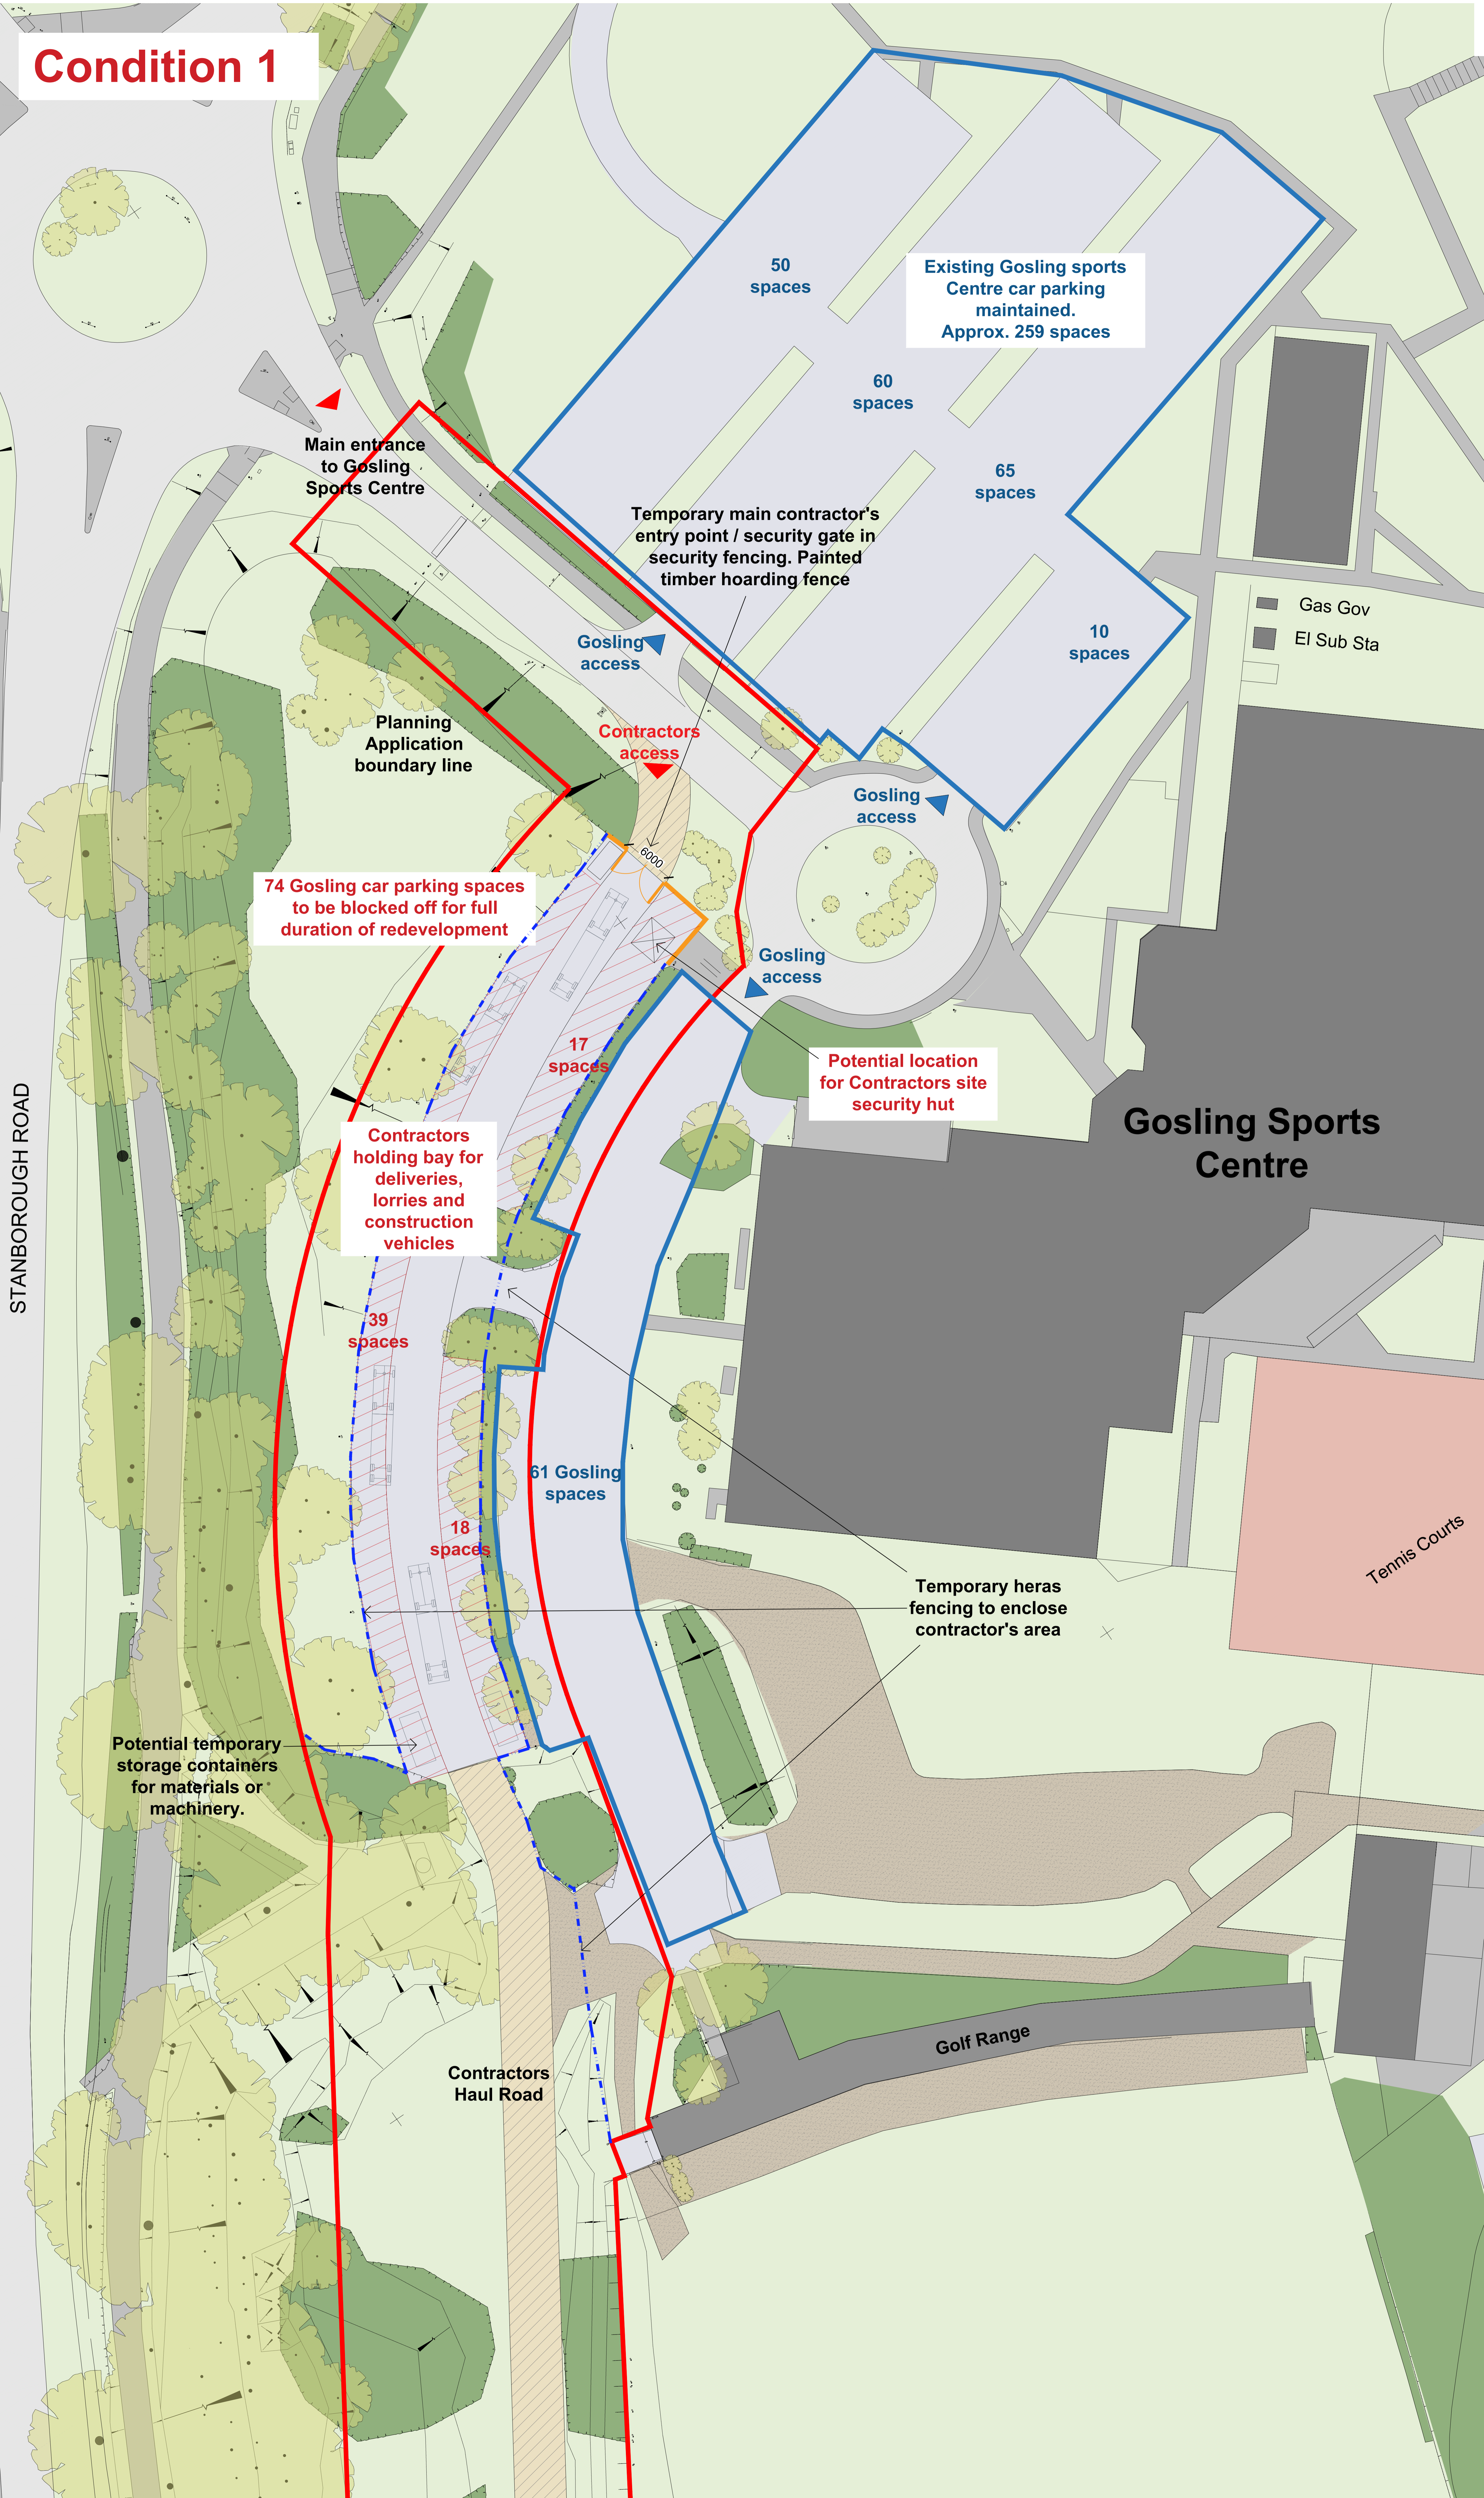

PL01	For Discharge of Planning Conditions	22/08/22	CB
REV		DATE	BY
<b>HERTFORDSHIRE CONSTABULARY, HEADQUARTERS REDEVELOPMENT, STANBOROUGH</b>			
<b>Proposed Site Plan Gosling Sports Park Condition 1</b>			
VGA PROJECT NUMBER	LAL		
7645			
DRAWING REFERENCE	REV		
HCHQ-VGA-XX-XX-DR-AR-00140	PL01		
DRAWN / DATE	CHECKED / DATE	SCALE	
CB AUG 22	MC AUG 22	1:250 at A0 1:500 at A2	
<b>PLANNING APPROVAL</b>			
<small>Written dimensions to be taken. Do not scale off the drawings. Any discrepancies written or scaled should be brought to the attention of the architect immediately.</small>			
<small>T: +44 (0) 1438 316 331 architects@vincentgoring.co.uk vincentgoring.co.uk Vincent and Goring Limited, Sterling Court Norton Road, Stourbridge, Herefordshire SG1 2JY © Copyright Vincent and Goring Limited 2017</small>			
A0 ORIGINAL SCALE		A0 ORIGINAL SCALE	
50mm		100mm	
01/09/2022 - 09:45:45			

STANBOROUGH ROAD

**Gosling Sports Centre**

Tennis Courts

Golf Range

Contractors Haul Road

Potential temporary storage containers for materials or machinery.

Contractors holding bay for deliveries, lorries and construction vehicles

Potential location for Contractors site security hut

Temporary main contractor's entry point / security gate in security fencing. Painted timber hoarding fence

Main entrance to Gosling Sports Centre

74 Gosling car parking spaces to be blocked off for full duration of redevelopment

Existing Gosling sports Centre car parking maintained. Approx. 259 spaces

Planning Application boundary line

Gosling access

Contractors access

Gosling access

Gosling access

17 spaces

39 spaces

18 spaces

61 Gosling spaces

Temporary heras fencing to enclose contractor's area