

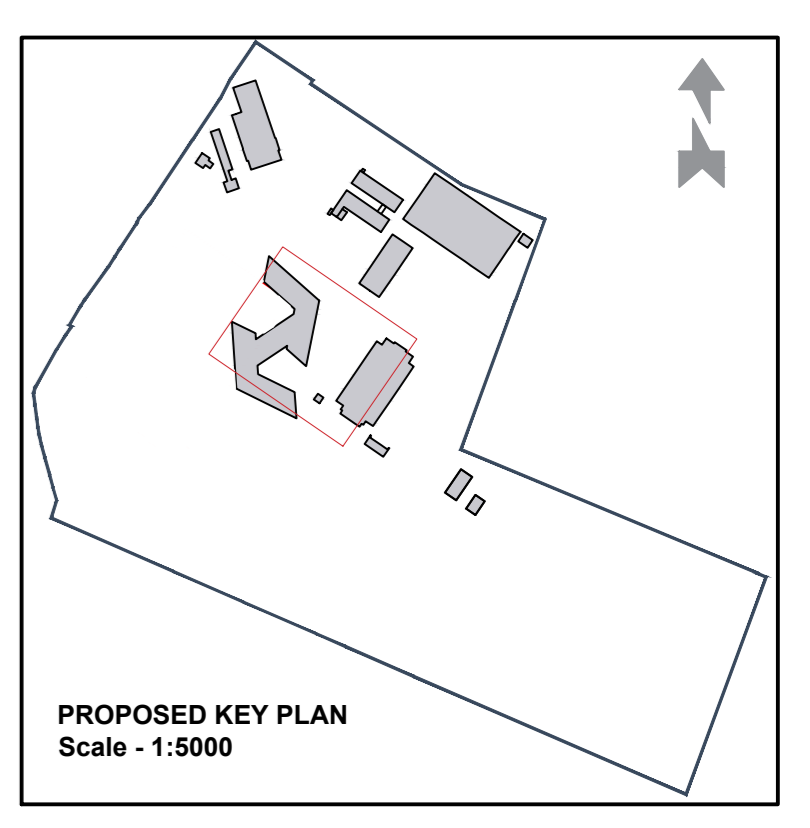


# Condition 17

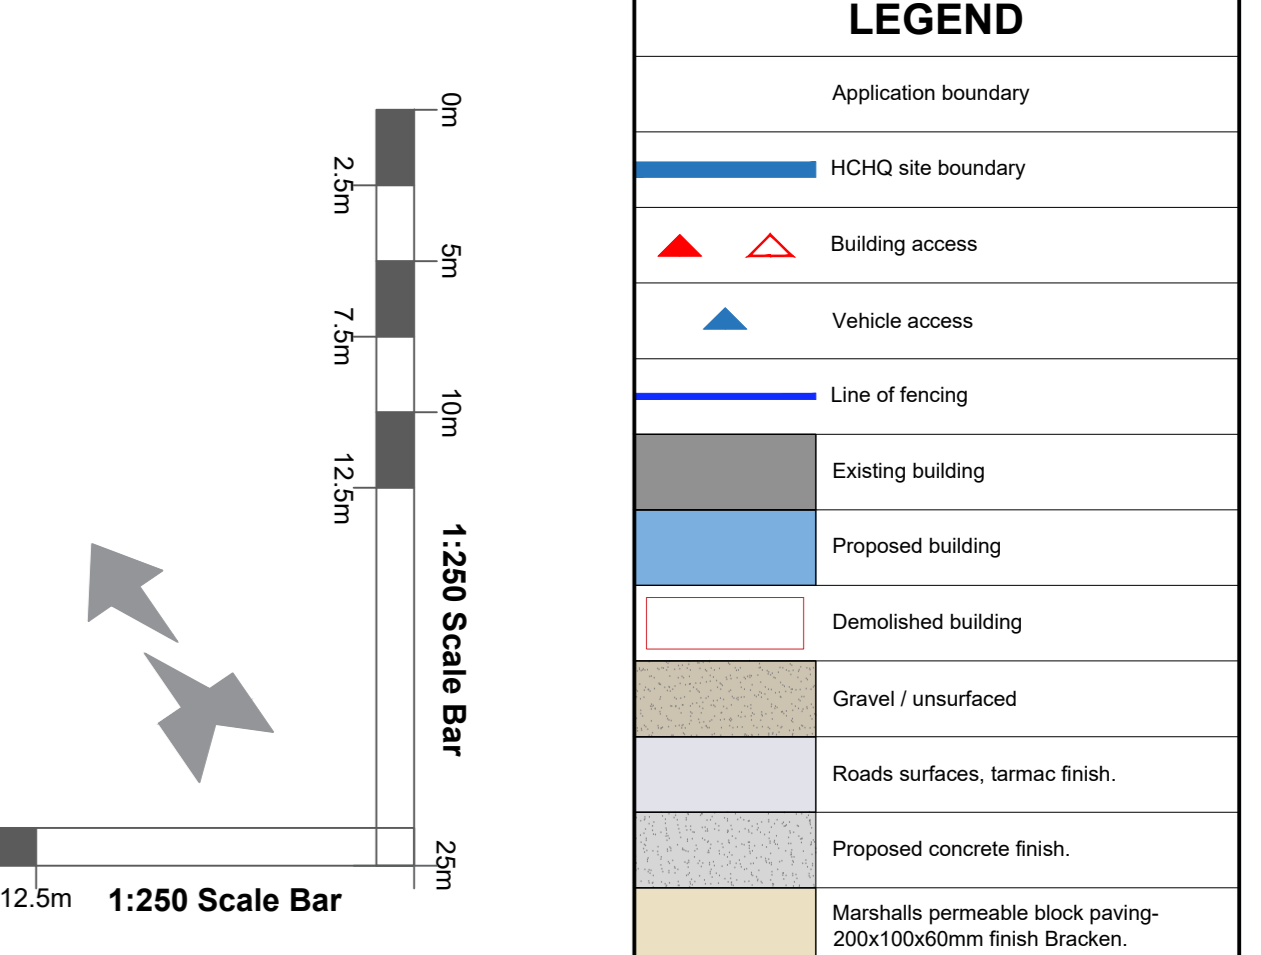

PL17 For Discharge of Planning Conditions	25/11/22	CB
REV	DATE	BY
<b>HERTFORDSHIRE CONSTABULARY, HEADQUARTERS REDEVELOPMENT, STANBOROUGH</b>		
<b>Proposed Site Plan HQ Accessible parking route to entrance Condition 17</b>		
VGA PROJECT NUMBER	LAL	
7645		
DRAWING REFERENCE	REV	
HCHQ-VGA-XX-XX-DR-AR-00145	PL01	
DRAWN / DATE	CHECKED / DATE	SCALE
CB / NOV 22	SC / NOV 22	1:100 at A0
<b>PLANNING APPROVAL</b>		
Written dimensions to be taken. Do not scale off the drawings. Any discrepancies written or scaled should be brought to the attention of the architect immediately.		
T: +44 (0) 1438 316 331 architect@vincentgorting.co.uk vincentgorting.co.uk Vincent and Gorting Limited, Sterling Court Norton Road, Strensall, Harrogate, North Yorkshire HG1 2JY © Copyright Vincent and Gorting Limited 2017		
<b>VG</b>		
0mm A0 ORIGINAL SCALE 50mm A0 ORIGINAL SCALE 100mm		
25/11/2022 - 12:50:56		

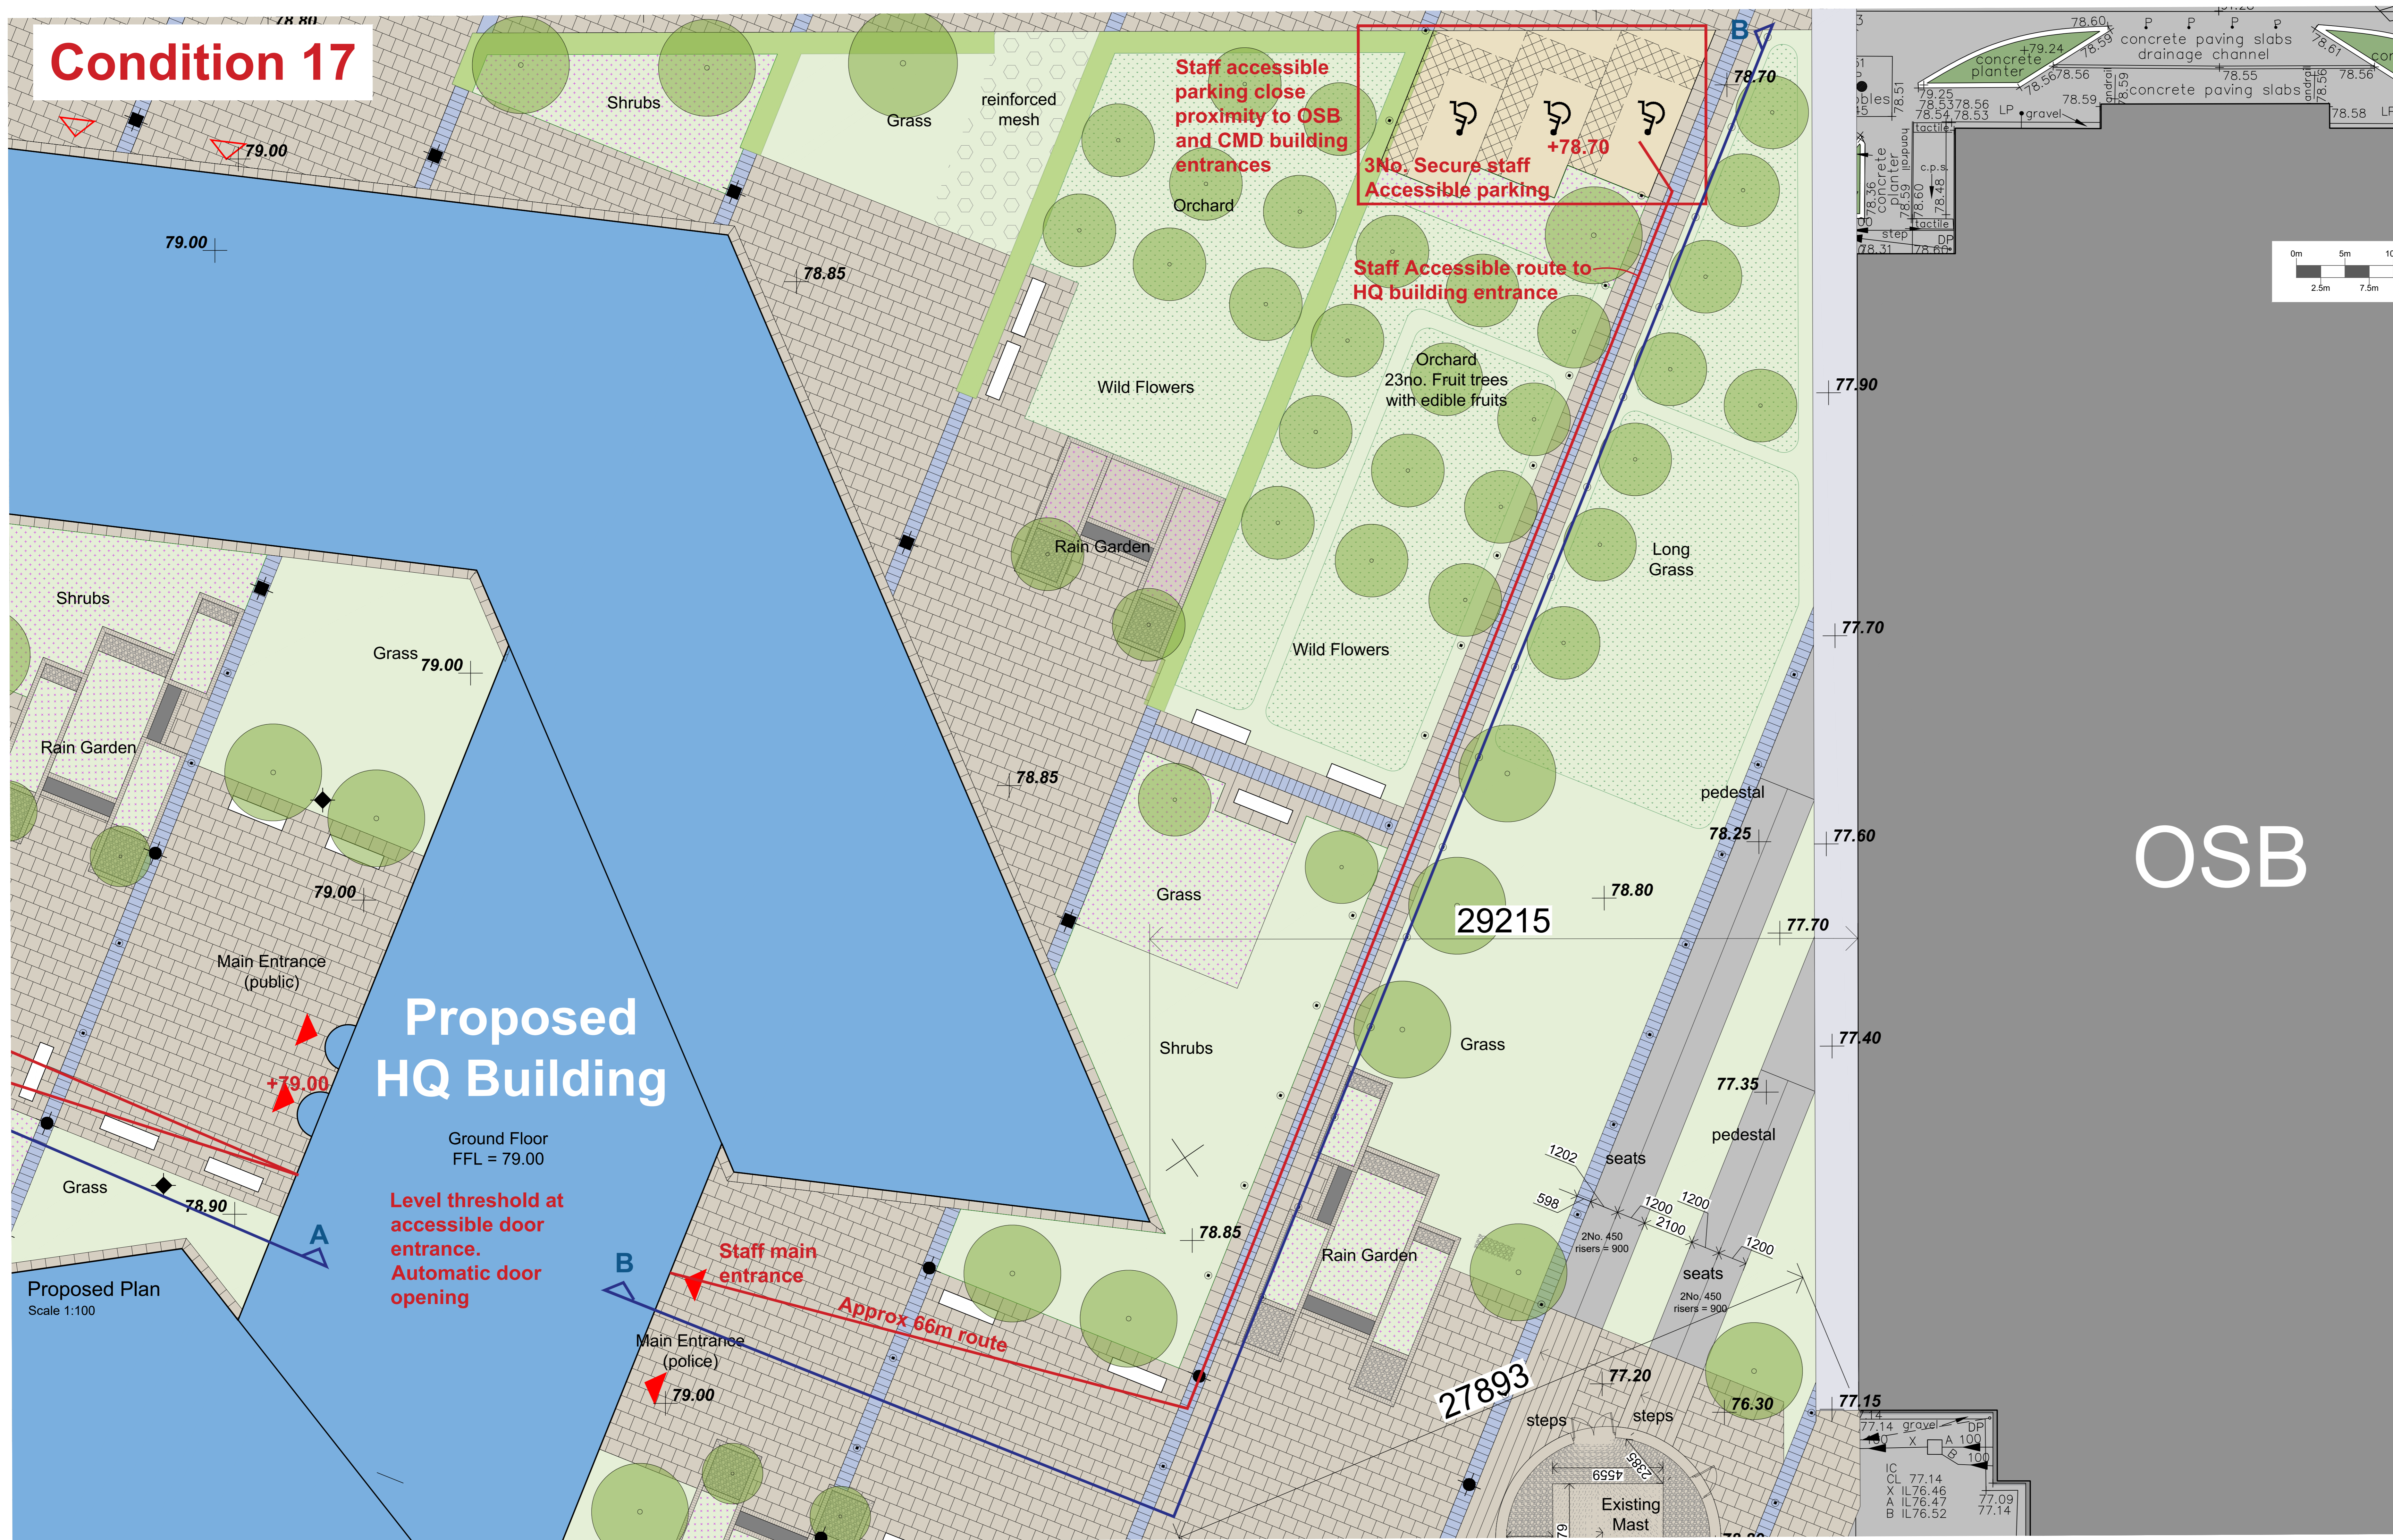