


Location for 14 No. (Maximum) Suntech 240 PV panels - to south elevation of roof.
 Each panel 1665 x 994mm x 50mm thick fixed with 25mm gap between.
 Panel weight 20kg (W/2)

Actual number of panels to be confirmed once Code for Sustainable Homes Assessment completed.

© COPYRIGHT: DO NOT REPRODUCE WITHOUT THE CONSENT OF TERENCE C BURTON MCIAT.
 ALL DIMENSIONS TO BE CHECKED ON SITE.



Rear Elevation

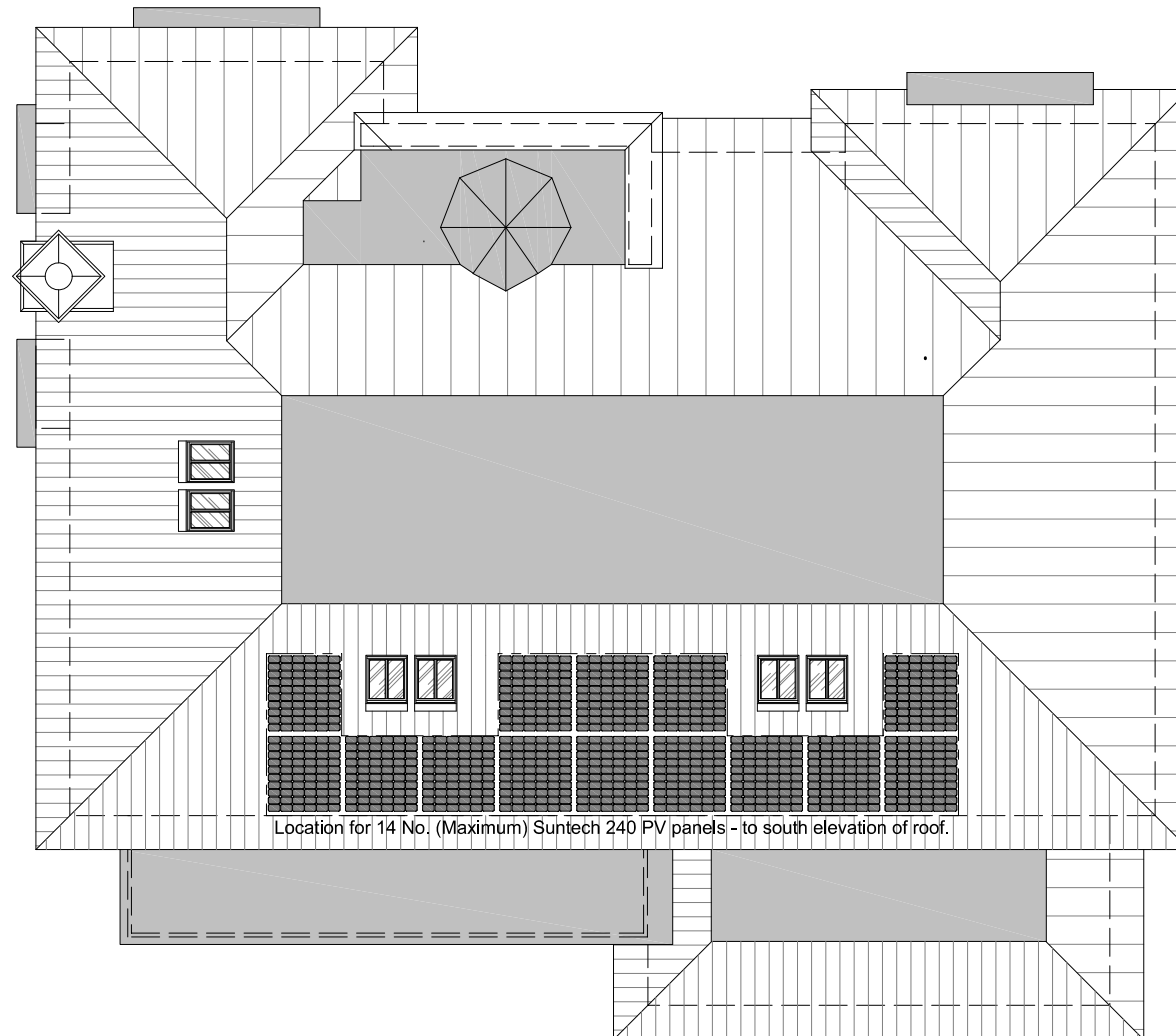

Location for 14 No. (Maximum) Suntech 240 PV panels - to south elevation of roof.

Roof Plan

Terence C. Burton MCIAT
 CHARTERED ARCHITECTURAL TECHNOLOGIST

CONTRACT
Proposed Replacement Dwelling.
 Essendon Country Club, Bedwell Park, Essendon

DRAWING TITLE
 Site Plan -
 PLANNING CONDITIONS DETAILS 3

SCALE 1 : 100 @ A3 | DATE July 2013

DRAWING NUMBER 13/ ECC/PL/13 | REVISION | TELEPHONE / FAX 01279 304363

8 WHEEL WRIGHTS CLOSE
 BISHOPS STORTFORD
 HERTS.
 CM23 4GH