



SECOND FLOOR PLAN


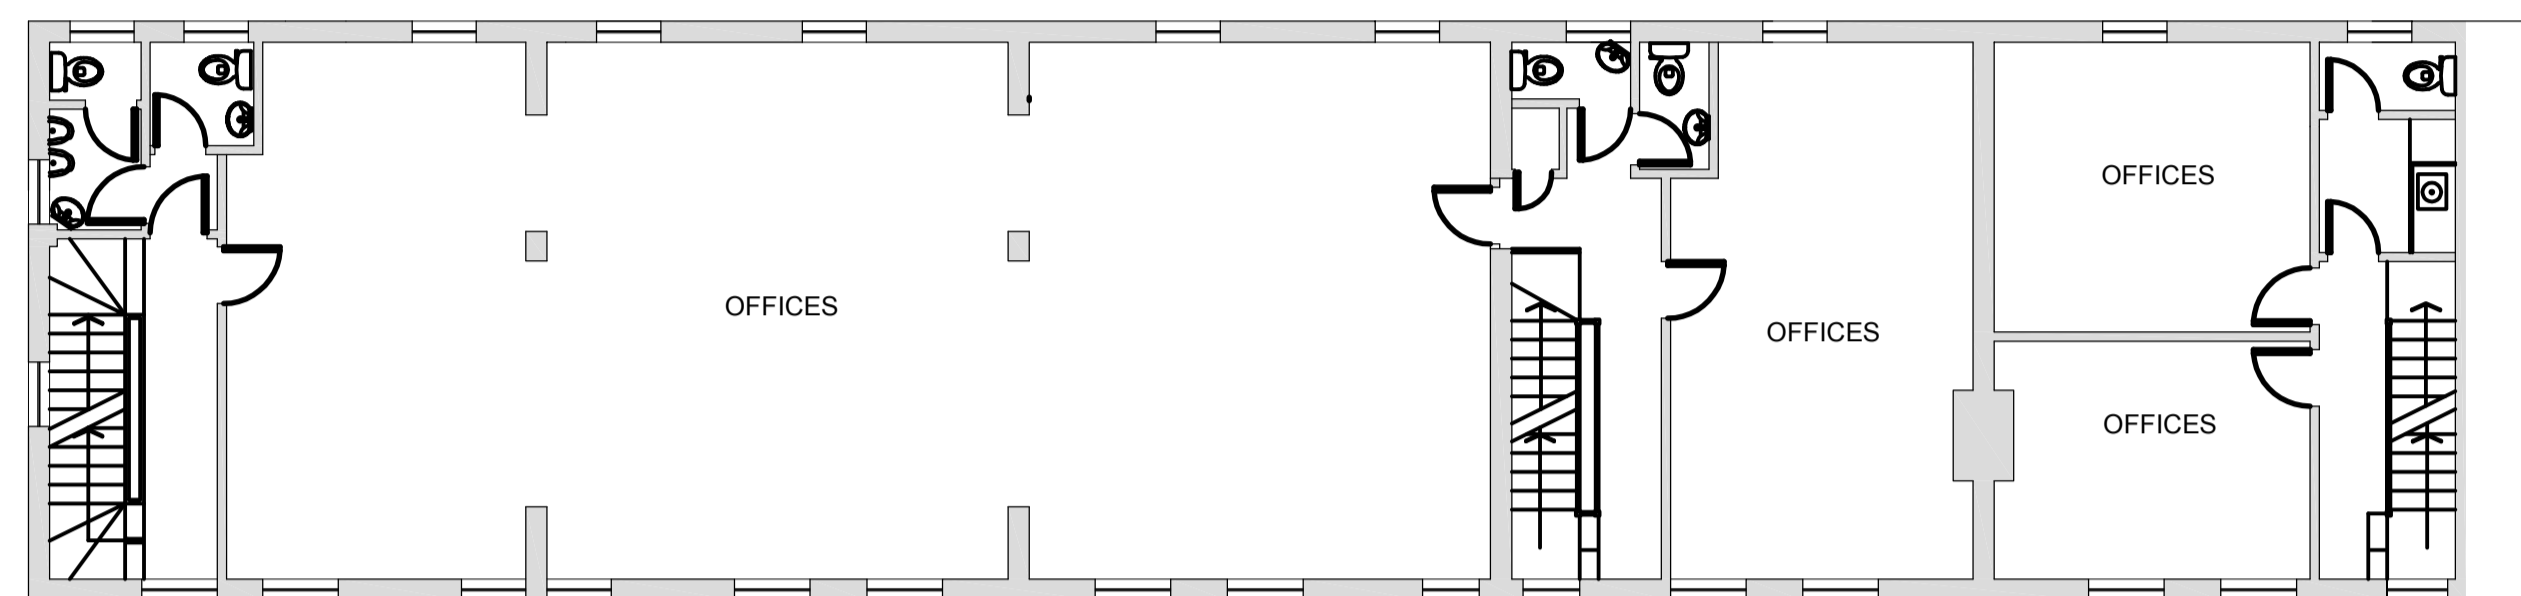


FIRST FLOOR PLAN

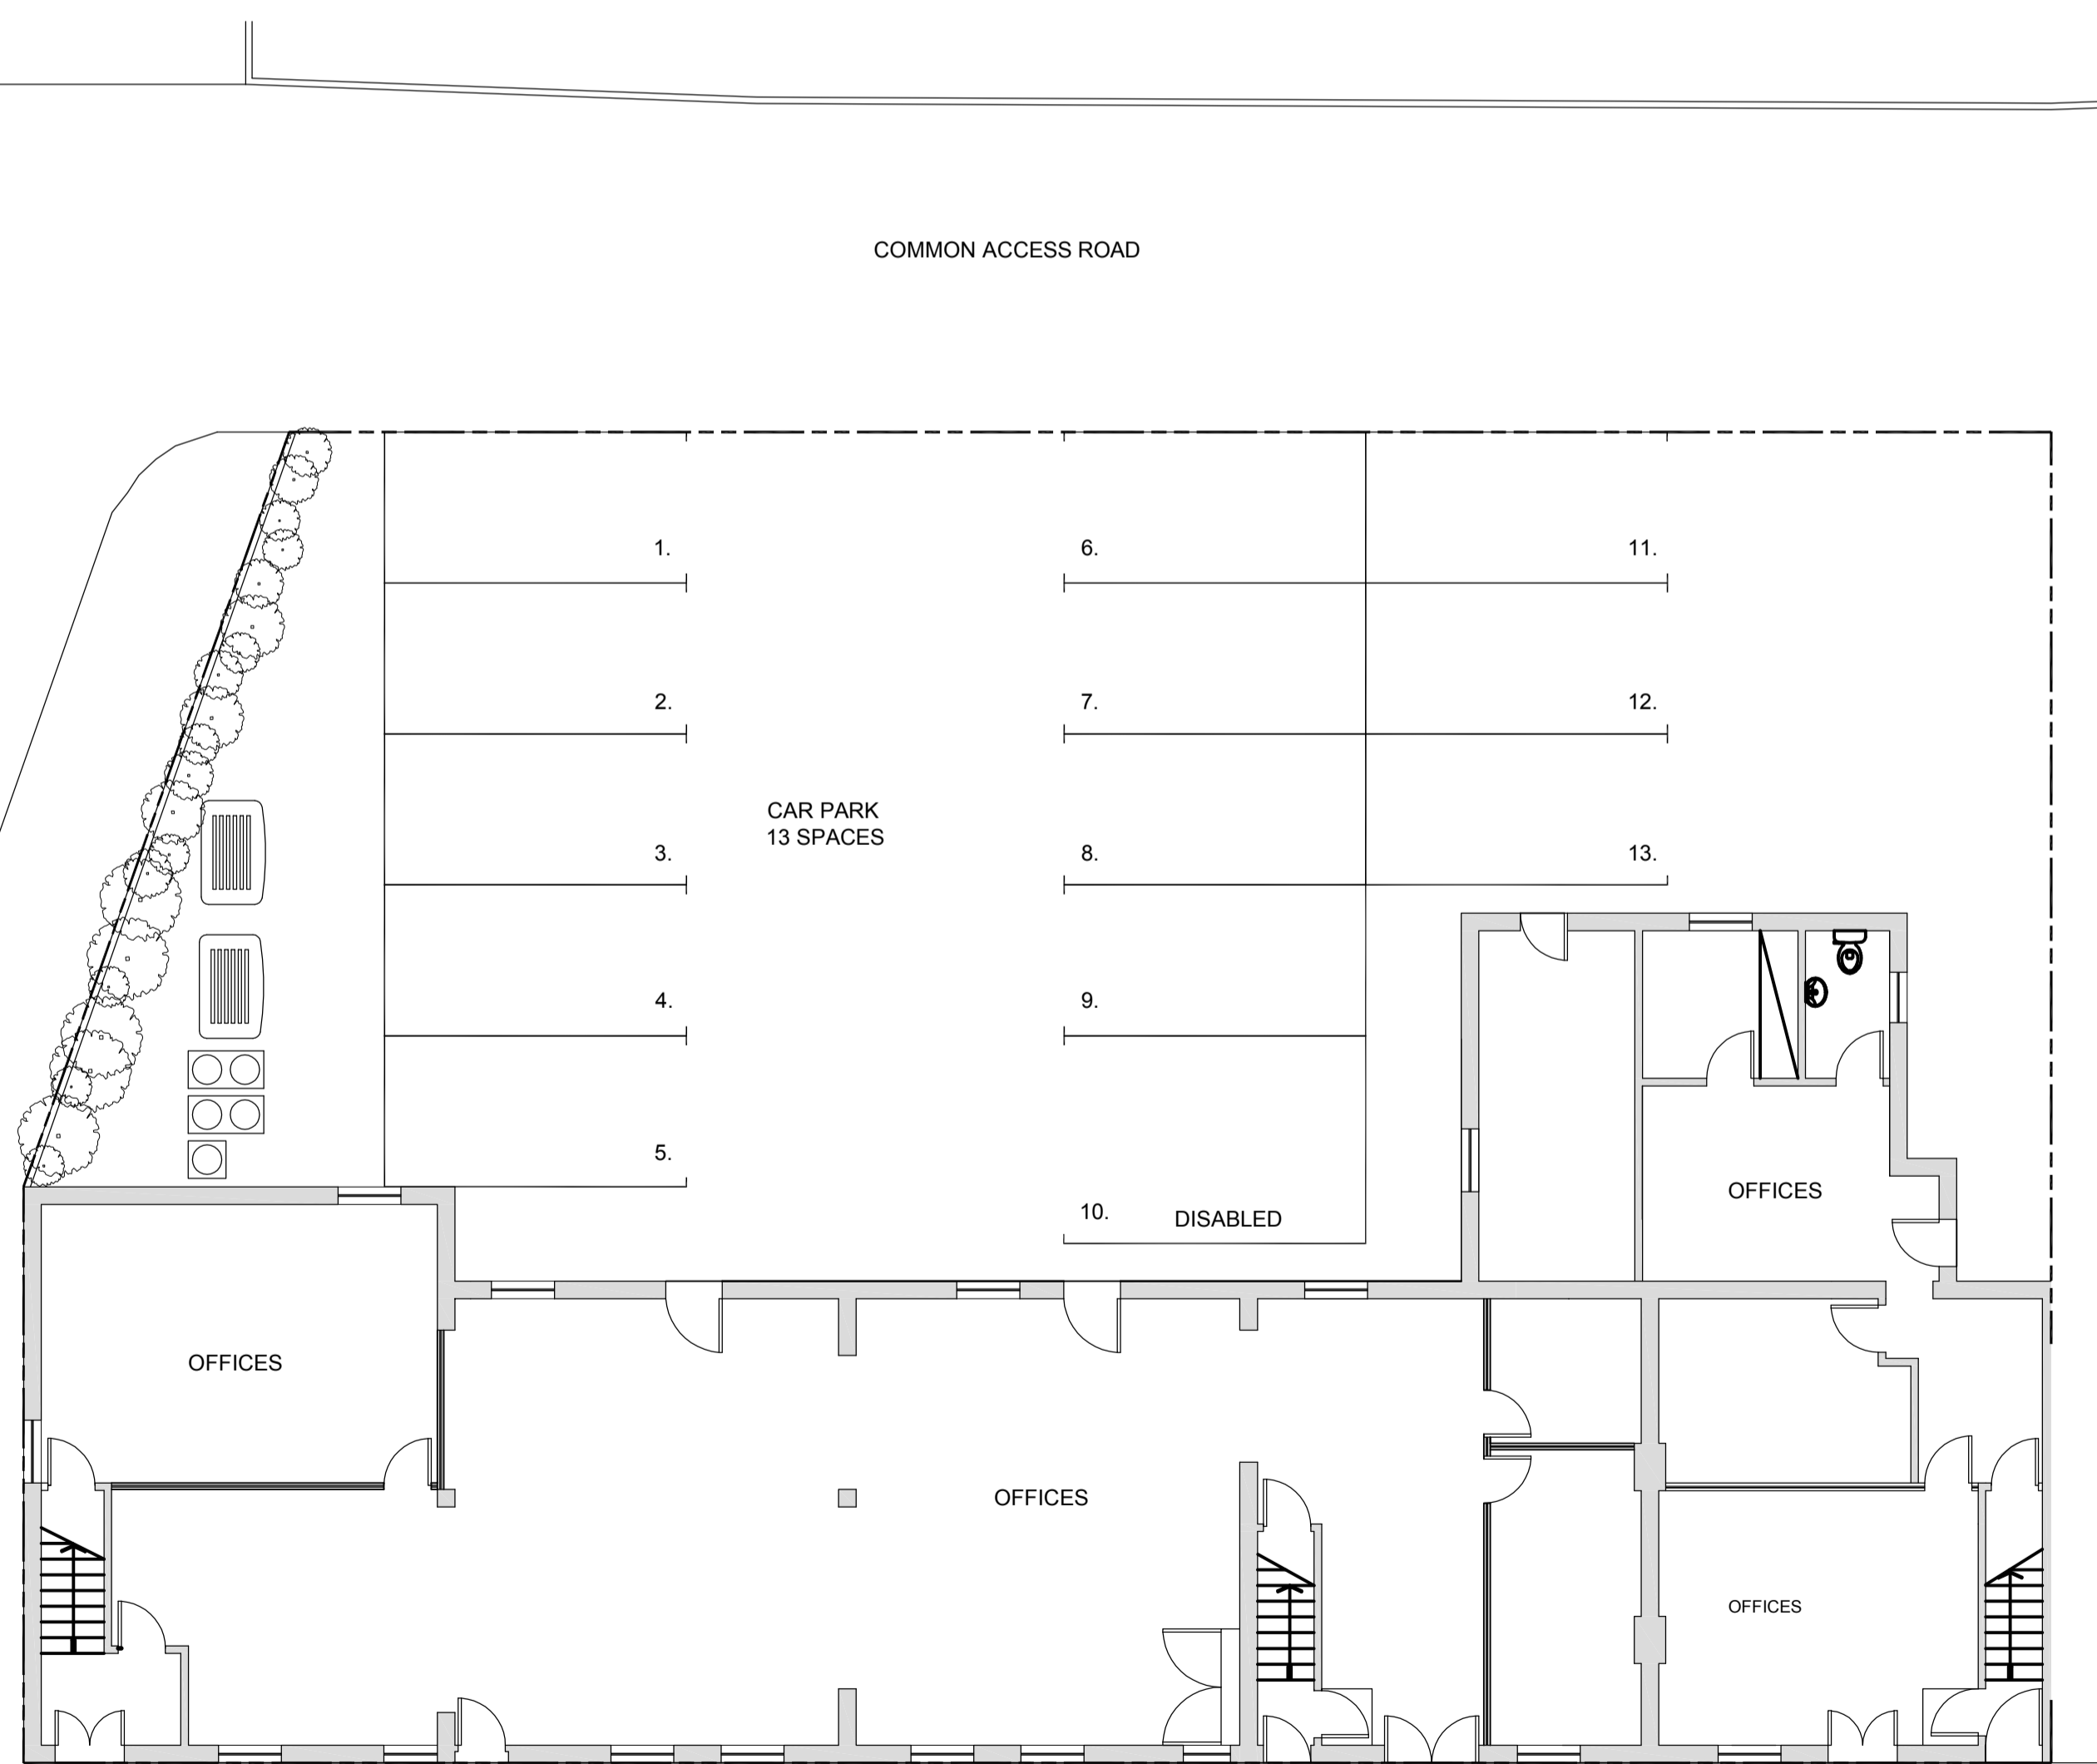

GROUND FLOOR + SITE PLAN

HARPSFIELD BROADWAY

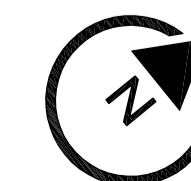 

ISSUE	AMENDMENT	DATE

Project Title
KING GEORGE HOUSE

Drawing title
EXISTING GROUND, FIRST AND SECOND FLOOR PLAN

Drawn ACB	Checked by	Scale 1:100@A1	Date AUG 2015
Drawing number HTF-002			Revision