


NOTES:

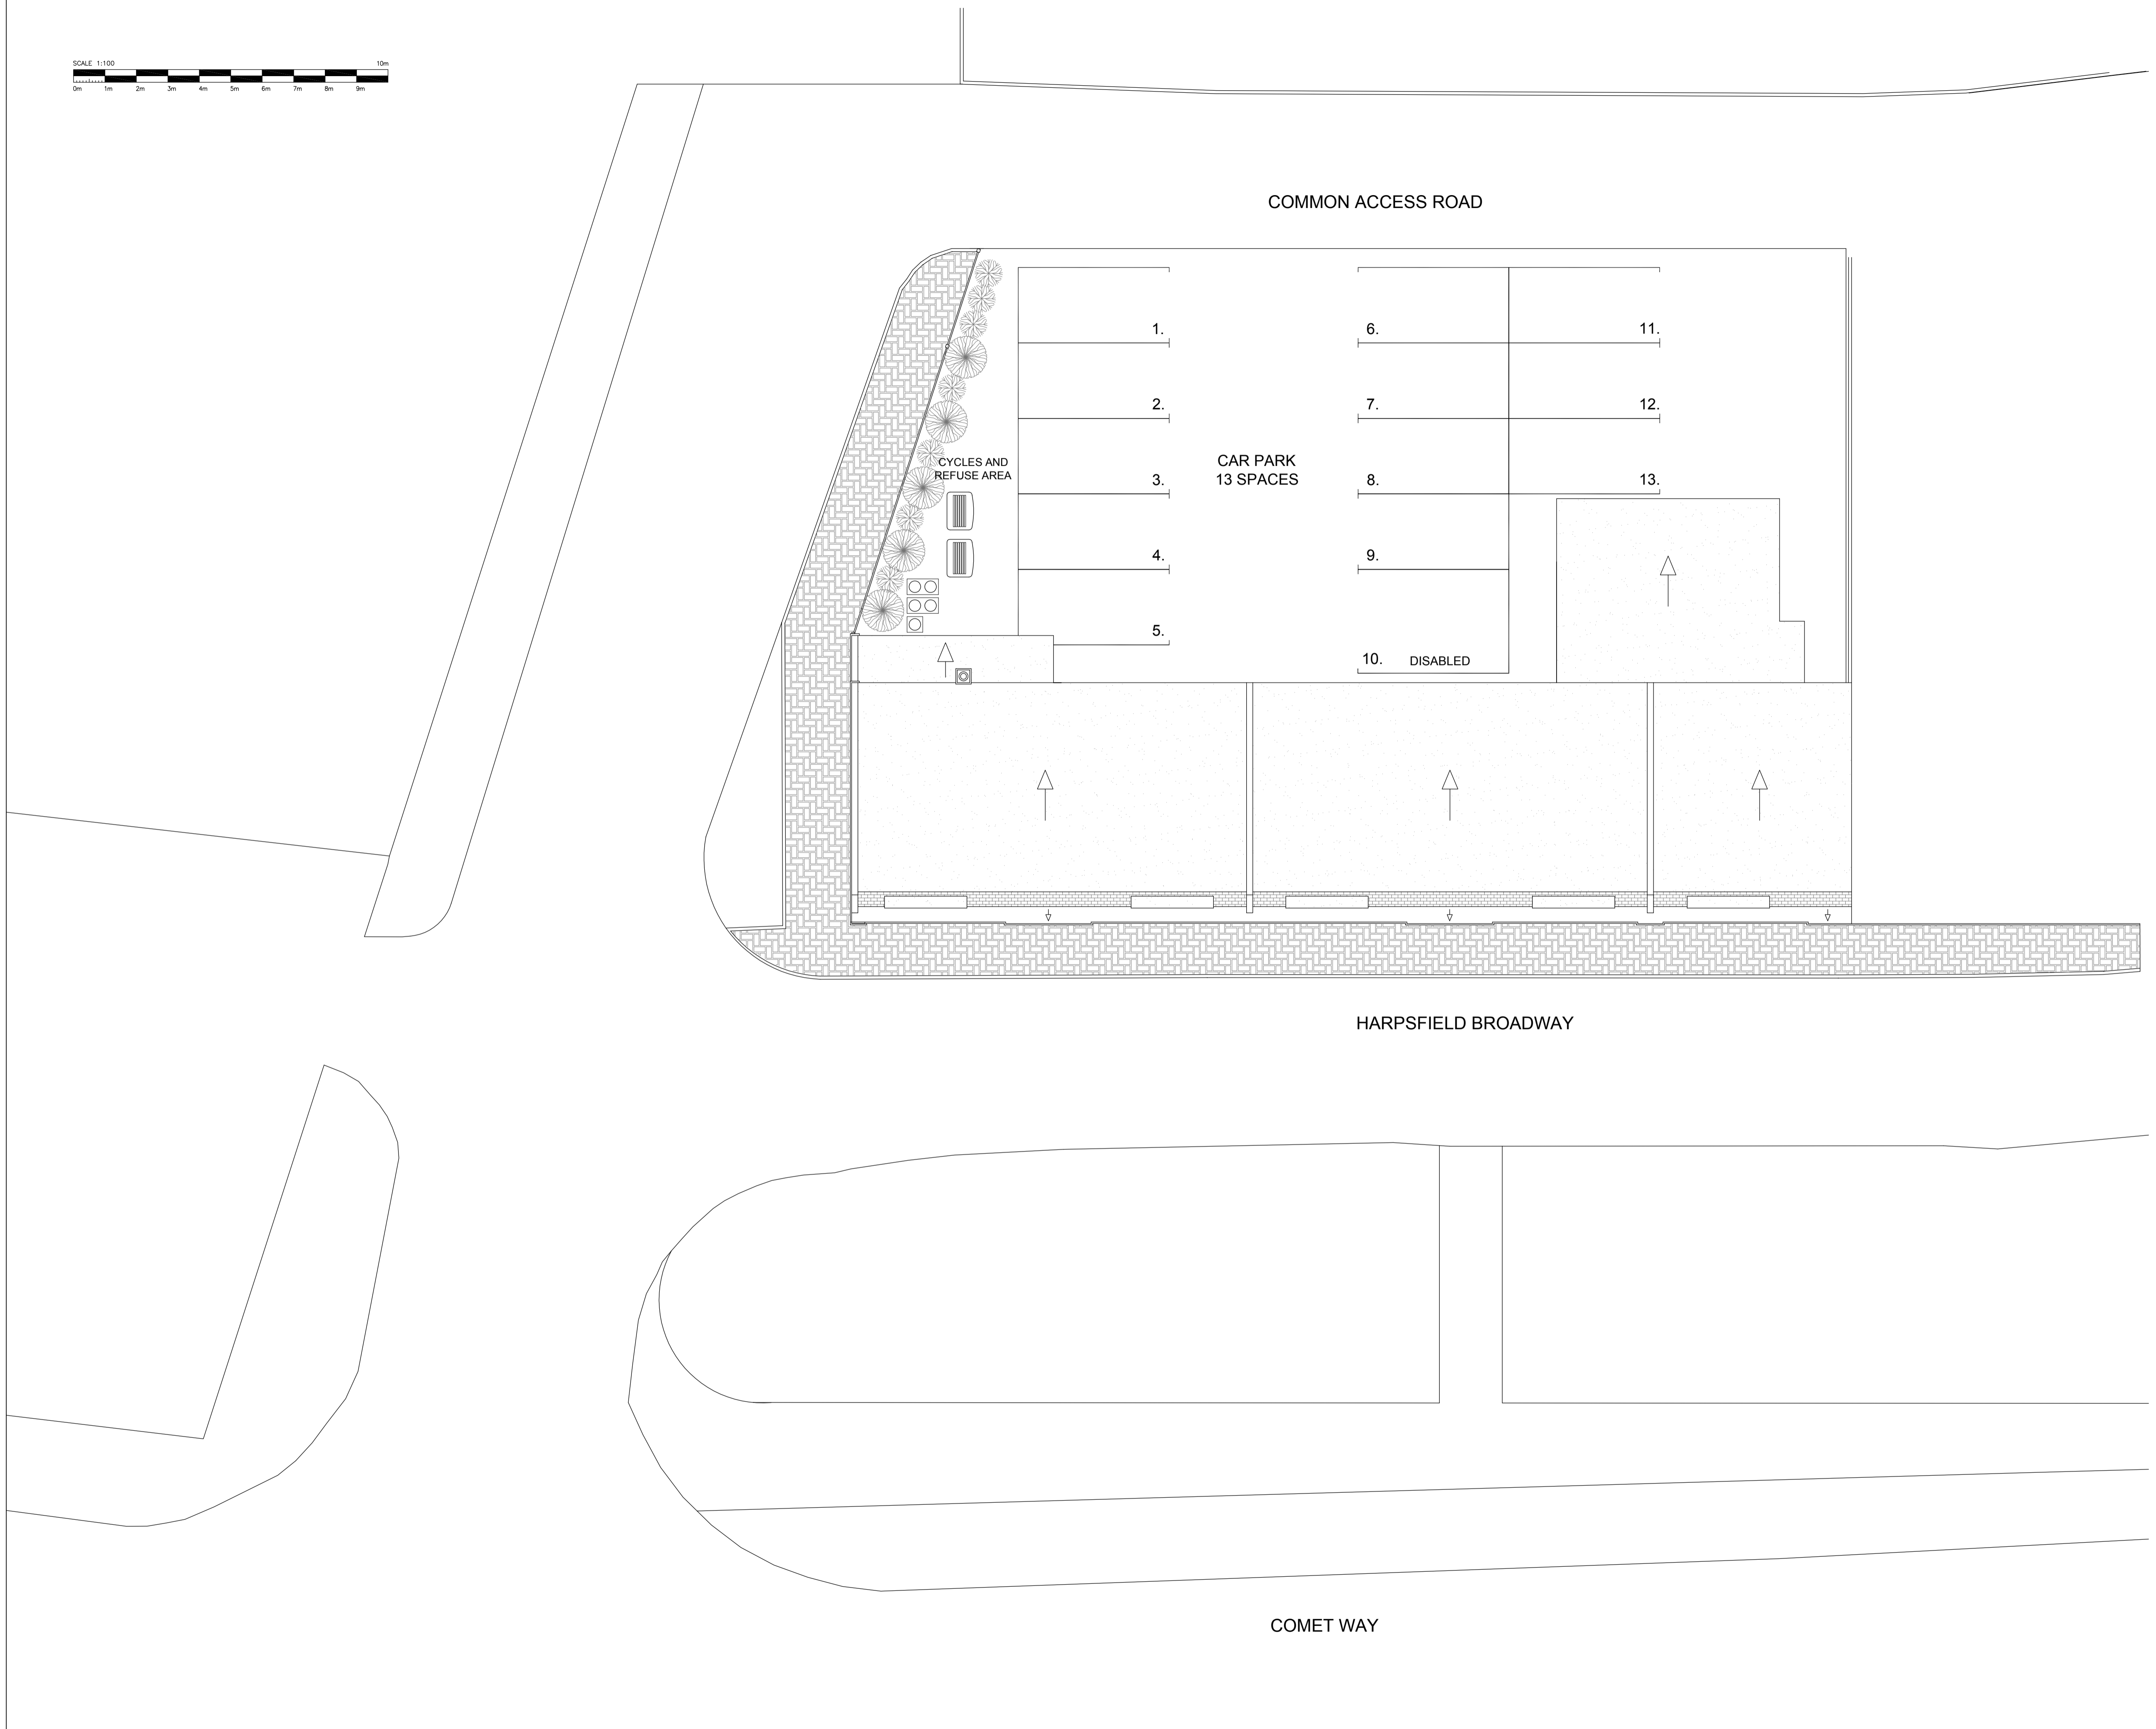

KING GEORGE HOUSE

ROOF PLAN

NO.	DATE	REVISION	DRAWN	CHECKED
A	13/01/15	FIRST ISSUE	ACB	
B	12/06/15	AMENDMENTS ADDED	ACB	
C	14/08/15	AMENDMENTS ADDED	ACB	

PROJECT TITLE: **KING GEORGE HOUSE**

DRAWING TITLE: **ROOF PLAN**

SCALE: **1:100@A1** STATUS: **EXISTING**

HTF-004

REVISION: **C**

Roof plan. 1:100 @ A1