


SECOND FLOOR PLAN

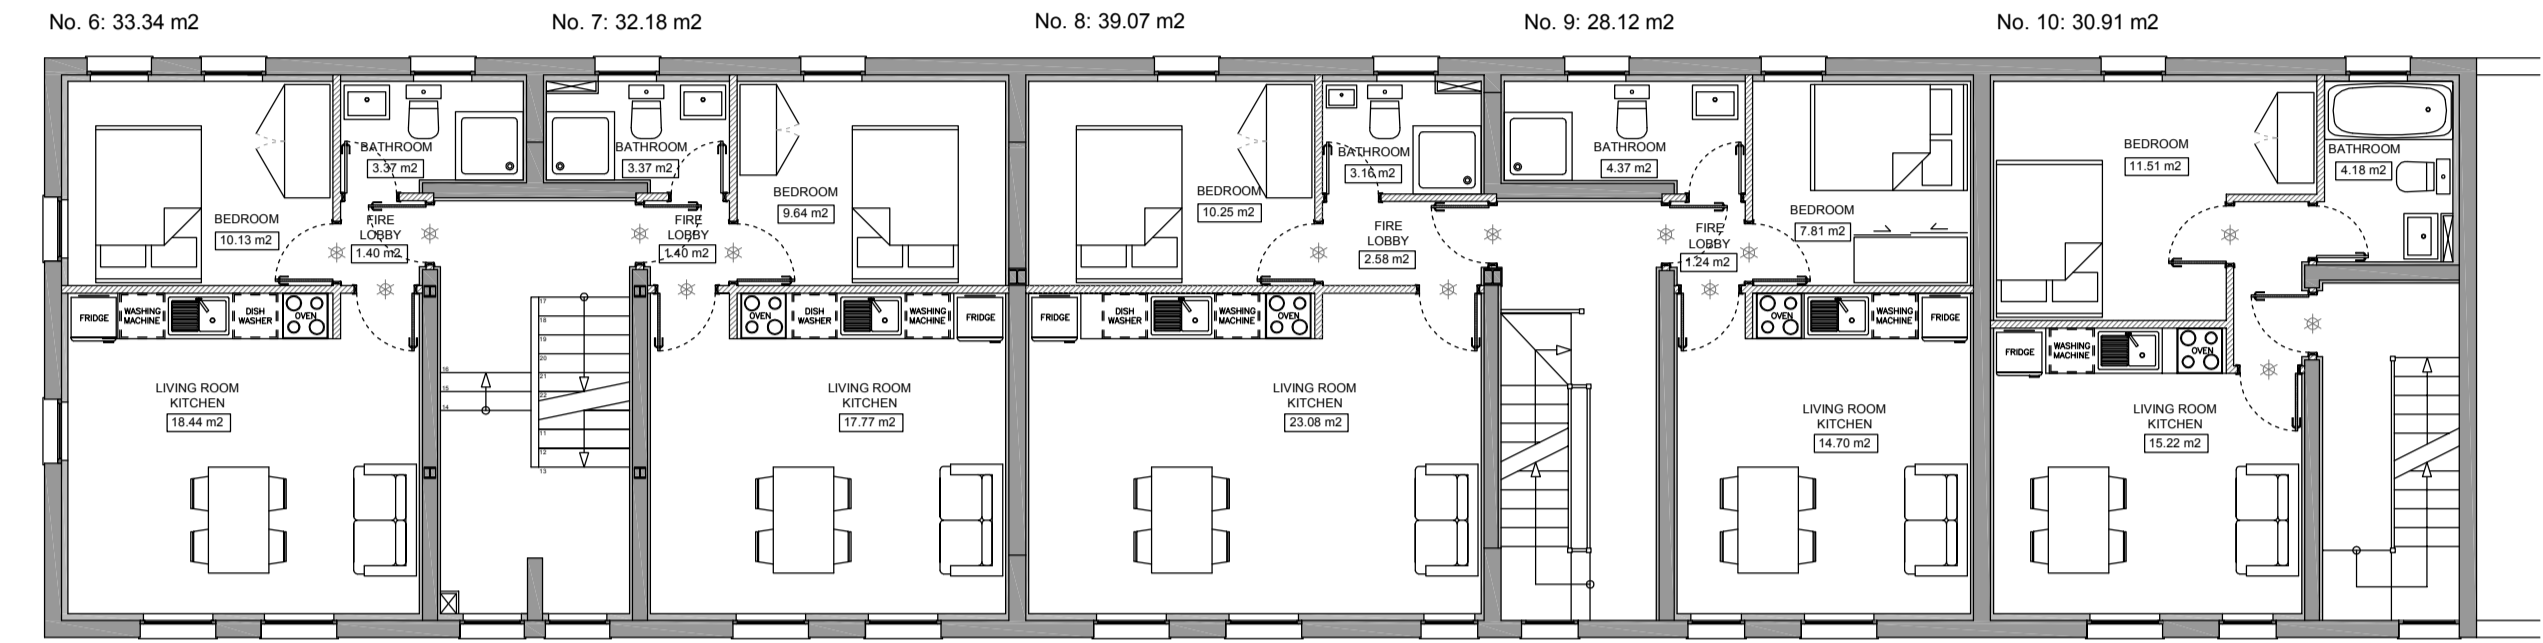

FIRST FLOOR PLAN

NOTES:


LEGEND:

- EXISTING STRUCTURE
- CELOTEX PL4000 INSULATION
- INTERNAL PARTITION
- INDICATES FD30 FIRE DOORS

KING GEORGE HOUSE

LAYOUT

COMMON ACCESS ROAD

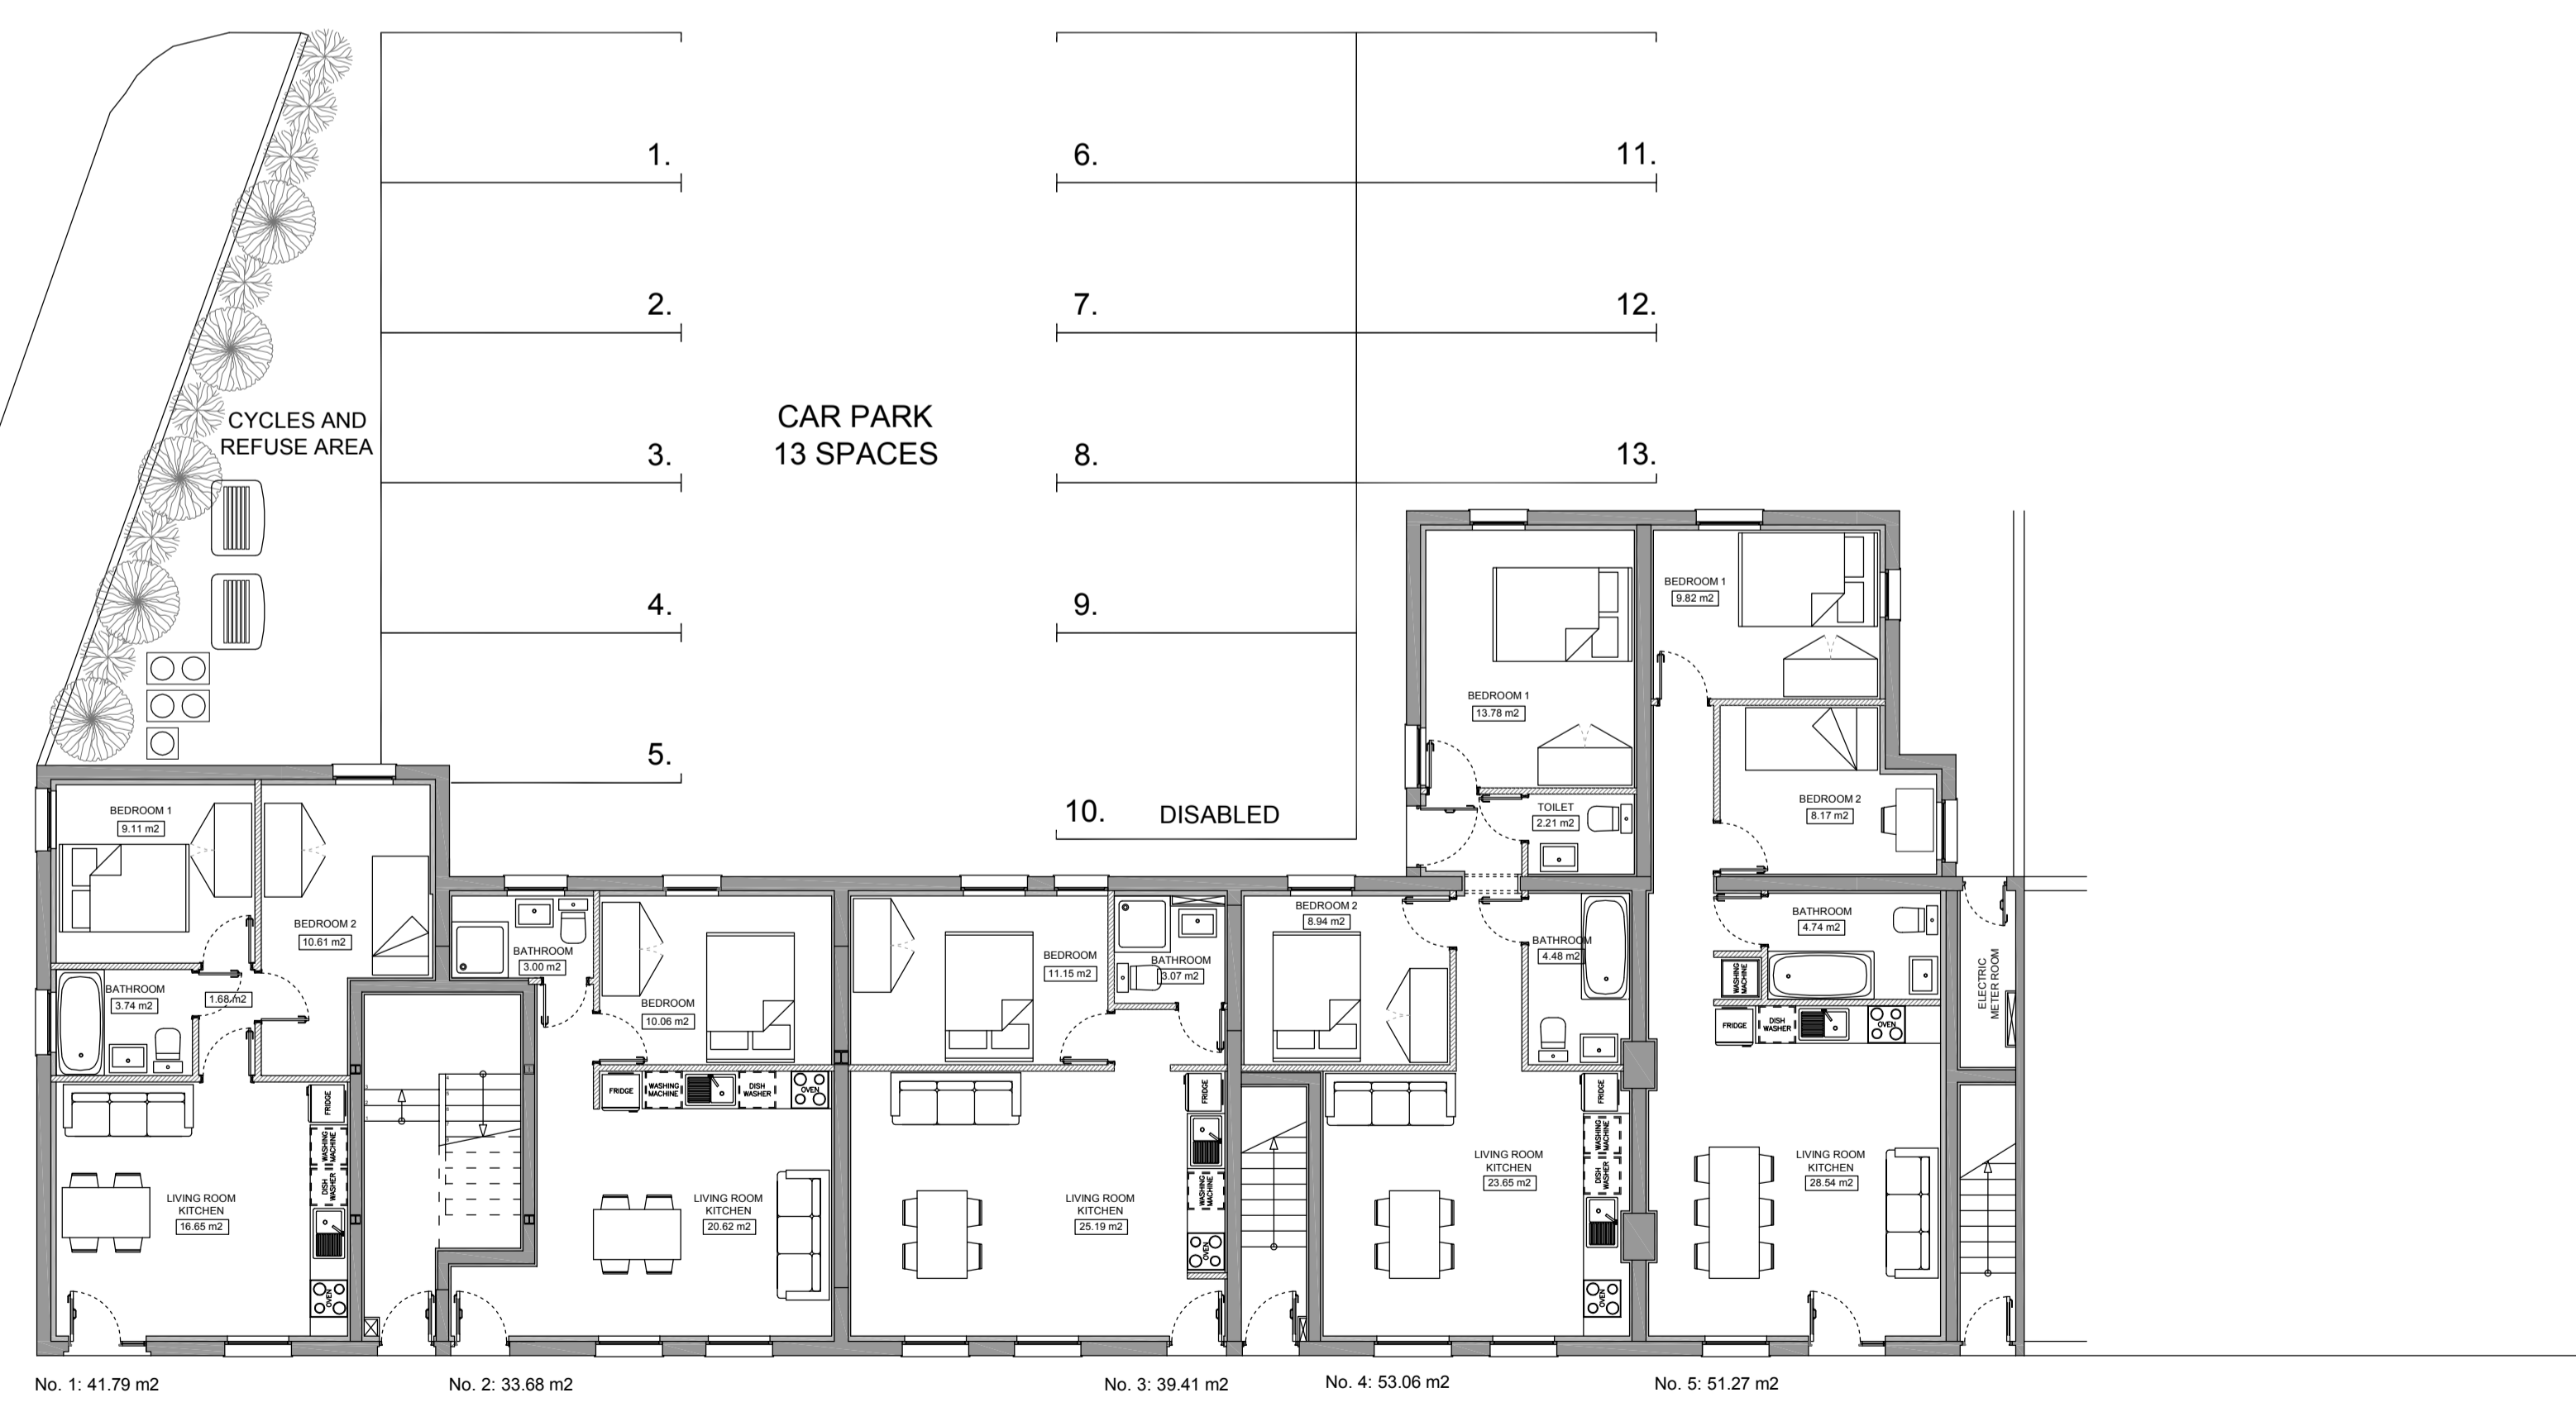

GROUND FLOOR AND SITE PLAN

HARPSFIELD BROADWAY

No.	DATE	REVISION	DRAWN	CHECKED
A	13/01/15	FIRST ISSUE	ACB	
B	11/02/15	COLUMN CLASH AMENDED	ACB	
C	15/02/15	AMENDS ADDED	ACB	
D	10/04/15	NEW STAIRCASE AND DISTRIBUTION	ACB	
E	12/06/15	NEW DISTRIBUTION	ACB	
F	01/07/15	AMENDMENTS ADDED	ACB	

PROJECT TITLE: **KING GEORGE HOUSE**

DRAWING TITLE: **PROPOSED GROUND, FIRST, SECOND FLOOR AND SITE PLAN**

SCALE: **1:100@A1** STATUS: **PROPOSED**

HTF-005

REVISION: **F**