

ALL DIMENSIONS TO BE CHECKED ON SITE.
DO NOT SCALE FROM THIS DRAWING EXCEPT FOR THE PURPOSES OF LOCAL AUTHORITY PLANNING

rev	date	description

HONE EDWARDS ASSOCIATES
Design Studio
Millars Three
Southmill Road
Bishop's Cleeve
Herts. CM23 3DH
email: firstname.lastname@honeedwards.co.uk
Tel: 01279 758545
Fax: 01279 757730



IMAGE ENHANCEMENT

store address
HATFIELD
COMET WAY
HATFIELD
AL10 0XR

drawing title
EXISTING SITE PLAN


drawn by	checked	date
RJS	JE	MAR 2016
store no.	scale	
	1:200 @ A1	

drawing no.	revision
0000/2016/G120	
HEA drawing no.	revision
2542/G120	

EXISTING EXTERNAL SIGNAGE		
Sign No.	Sign image	Description
1		SINGLE SIDED DIRECTIONAL SIGN
2		1 DOOR MENU UNIT
3		SINGLE SIDED DIRECTIONAL SIGN
4		SMALL DOUBLE SIDED PYLON SIGN (DIMS TBC)
5		SINGLE SIDED SIGN
6		DIGITAL SPEAKER POST
7		3 DOOR MENU UNIT
8		DISCLAIMER SIGN

scale - 1:100 @ A1 / 1:200 @ A3

SCALE
1:200 only 0 1 2 3 4 5 10 15 20 M

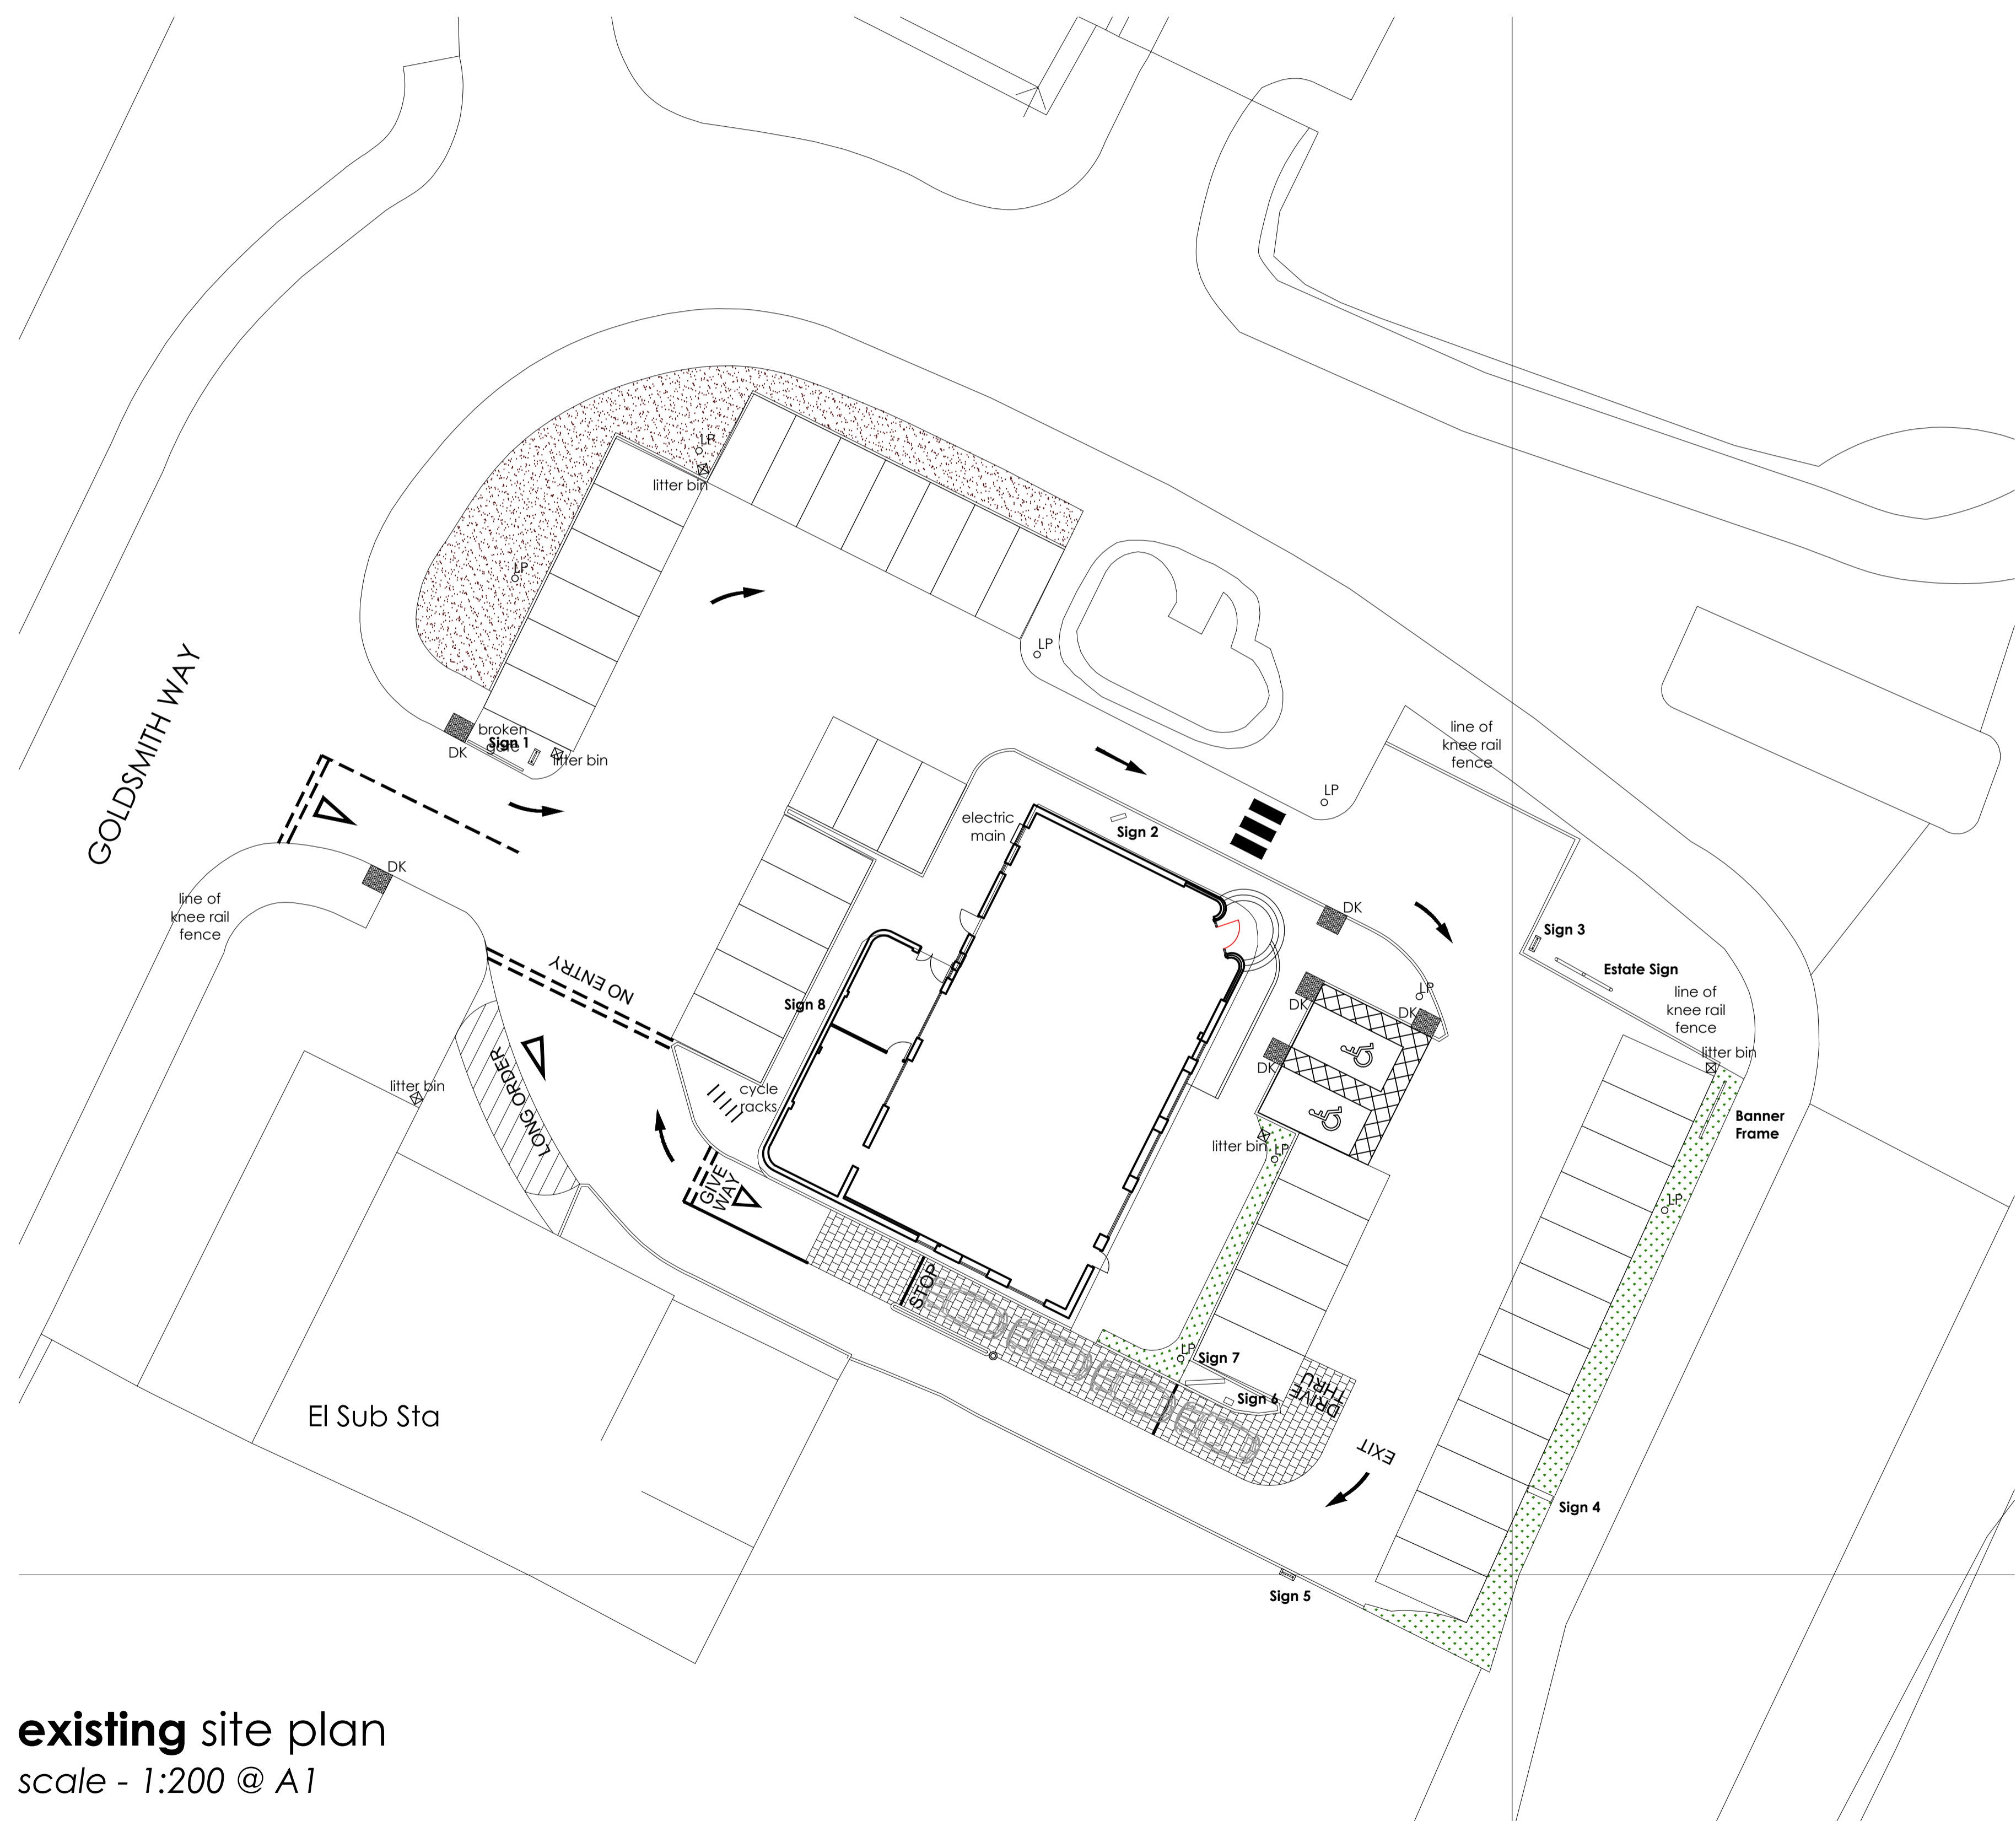

existing site plan
scale - 1:200 @ A1