


proposed external bench seat detail
scale - nts

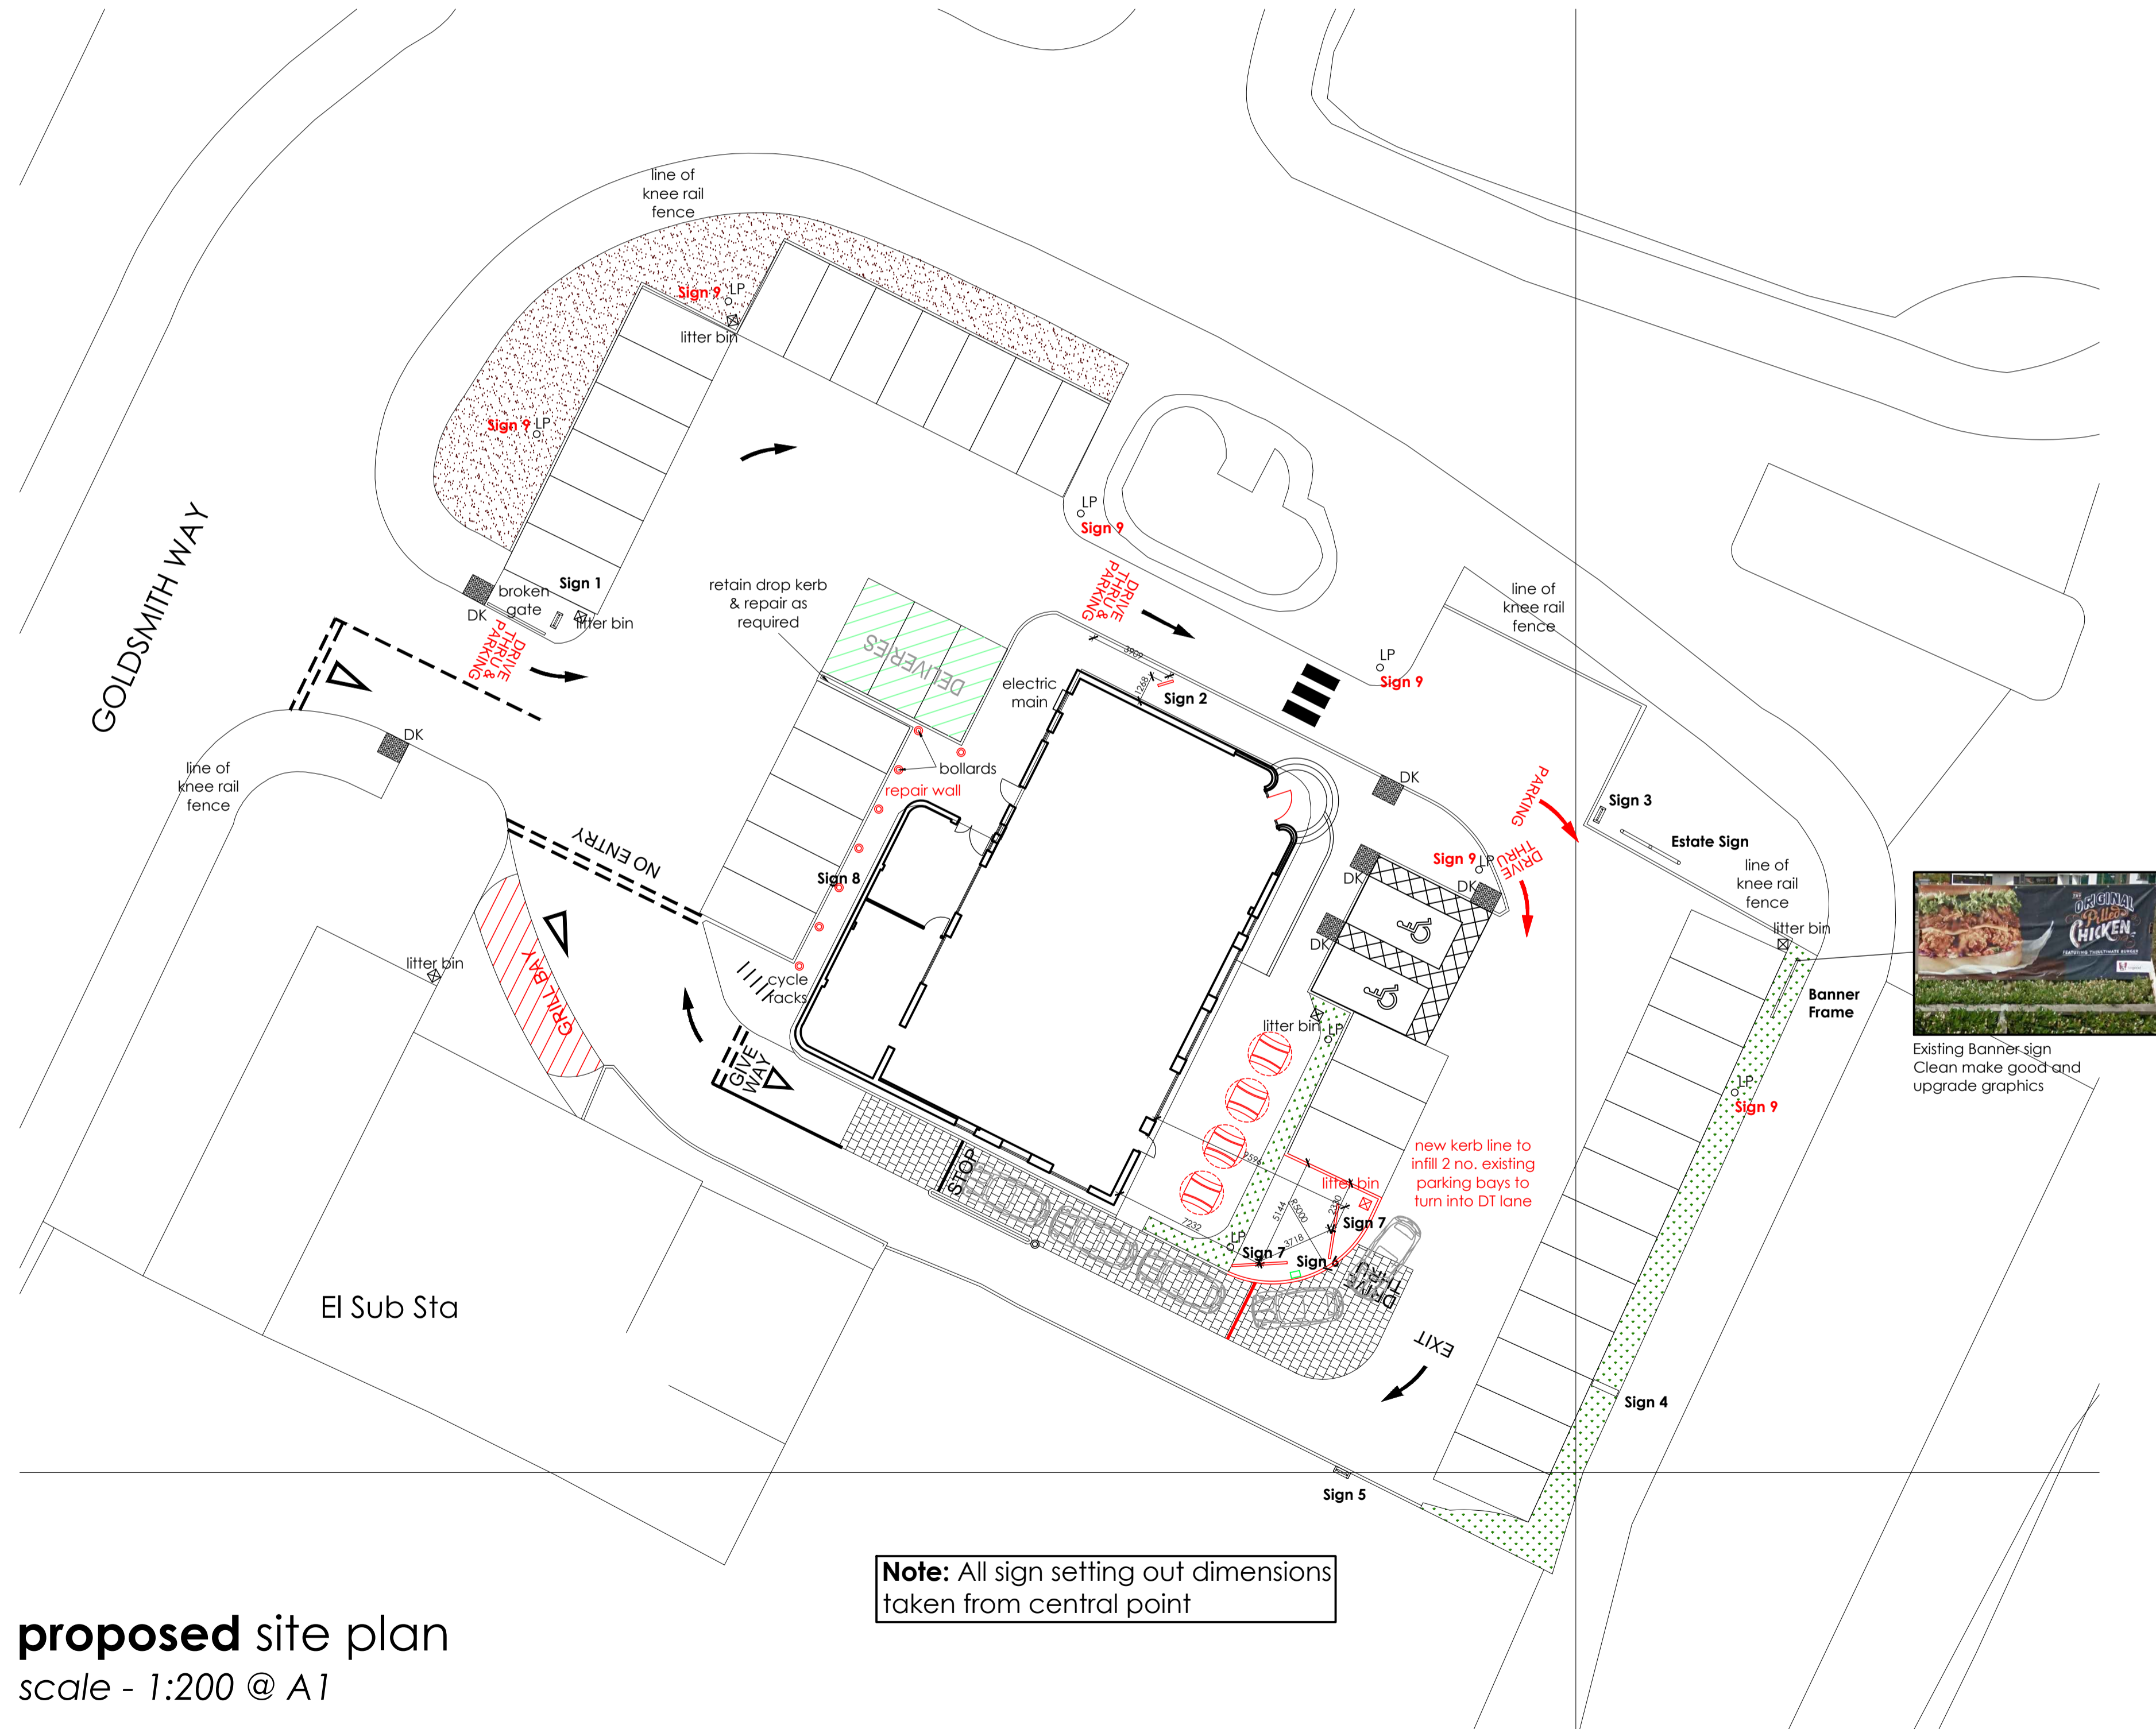

proposed site plan
scale - 1:200 @ A1

SCALE 1:200 only 0 1 2 3 4 5 10 15 20 M

PROPOSED EXTERNAL SIGNAGE		
Sign No.	Sign image	Description
1		SINGLE SIDED DIRECTIONAL SIGN Retain existing sign in existing location and re-spray in RAL 7022. Install new graphics as indicated.
2		NEW 1 DOOR MENU UNIT 1 no. new 2293mm high, 1 door, 2 panel, main-order menu unit . aluminium supporting post & door frames finished in RAL 7022. Main aluminium signcase finishes in silver RAL 7022. Illumination via banks of fluorescent tubes. Frames to be glazed in 6mm clear acrylic panel backed up with 3mm opal 050 panel with poster between. Unit to replace existing in location shown.
3		SINGLE SIDED DIRECTIONAL SIGN Retain existing sign in existing location and re-spray in RAL 7022. Install new graphics as indicated.
4		SMALL DOUBLE SIDED PYLON SIGN (DIMS TBC) Retain existing sign in existing location.
5		SINGLE SIDED SIGN Retain existing sign in existing location and re-spray in RAL 7022. Install new graphics as indicated.
6		DIGITAL SPEAKER POST Retain existing speaker post and install in new location as indicated.
7		4 DOOR MENU UNIT 2 no. new 2293mm high, 4 door, 8 panel, main-order menu unit . aluminium supporting post & door frames finished in RAL 7022. Main aluminium signcase finishes in silver RAL 7022. Illumination via banks of fluorescent tubes. Frames to be glazed in 6mm clear acrylic panel backed up with 3mm opal 050 panel with poster between. Unit to replace existing in location shown.
8		DISCLAIMER SIGN Retain existing sign in existing location.
9		LAMP POSTS SIGNS 6 no. lamp post signs. System consisting of a double-sided PVC sign, printed to corporate colours Red RAL 3001 and White KFC letters. Pocket top and bottom to accept fixing bar which in turn is fixed to the main horizontal bars with spring-loading bars so that the sign is kept taut. Overall sign size 1.5m high x 575mm. All heights TBC on-site.
Estate sign		ESTATE SIGN Allow to install new KFC lettering (White with Red flash on a Red background) to both sides of existing estate sign. Dims TBC.

scale -1:100 @A1 / 1:200 @ A3

ALL DIMENSIONS TO BE CHECKED ON SITE.

DO NOT SCALE FROM THIS DRAWING EXCEPT FOR THE PURPOSES OF LOCAL AUTHORITY PLANNING

rev	date	description
A	12.04.16	Drop kerb removed, bollards, delivery truck & external benches added. Alternative plan omitted. TMC. JEE
B	21.04.16	Drop kerb reinstated & deliveries hatch added. TMC
C	06.05.16	Added umbrella detail and dimensions MMLD
D	20.05.16	Jumbrella detail omitted IE

HONE EDWARDS ASSOCIATES
Design Studio
Millars Three
Southmill Road
Bishop's Cleeve
Herts. CM23 3DH
email: firstname.lastname@honeedwards.co.uk
Tel: 01279 758545
Fax: 01279 757730



IMAGE ENHANCEMENT

store address
HATFIELD
COMET WAY
HATFIELD
AL10 0XR

drawing title
PROPOSED SITE PLAN

drawn by checked date
RJS JE MAR 2016

store no. scale
1:200 @ A1

drawing no. revision
0000/2016/G121

HEA drawing no. revision
2542/G121 D