



Image - proposed

Scale N.T.S

Sand and cement render painted white to match the existing

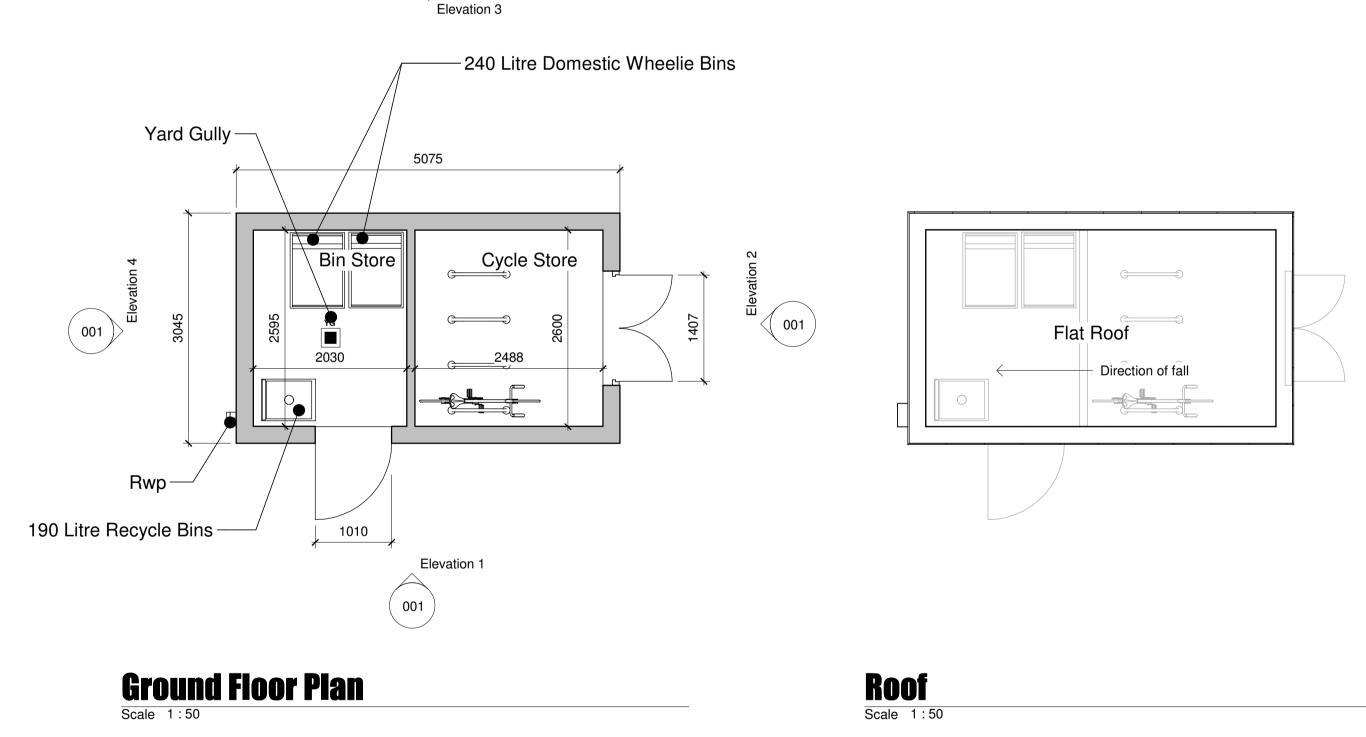

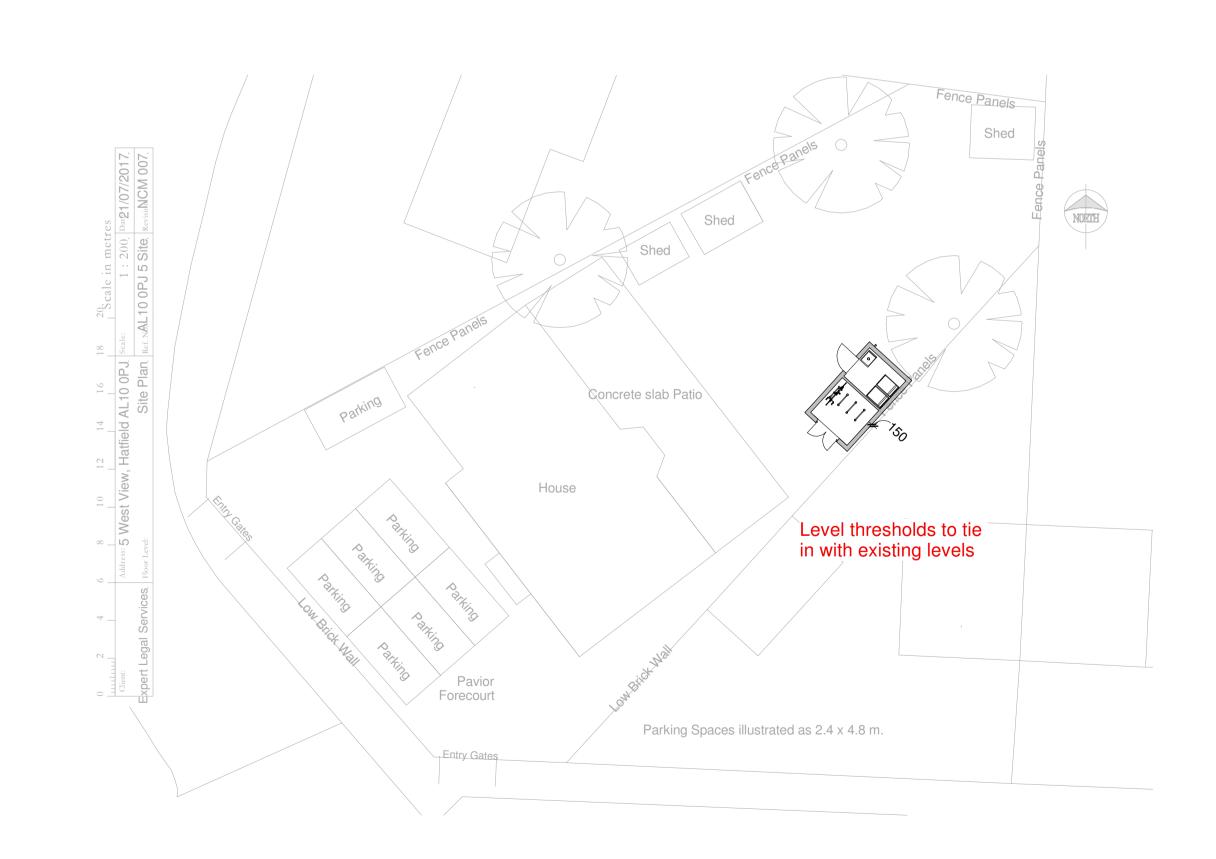

Client
Expert Legal Services

Project
Bins & Cycle Store
6 West View, Hatfield
Job
Planning Drawings

Drawing Title
Plans & Elevations
Proposed

Scale As Noted @ A1 Drawn CAF

001 P4

Site Plan
Scale 1:200

001