

Mar-Key Group
Throop Road
Bournemouth
BH8 0DF

tel: 01202 577111
info@mar-key.com

CLIENT

Herts University

Drawing no. 003

**Dehavilland
South Elevation**

DRAWN BY
JF

APPROVED BY
-

DATE
03.08.22

Scale
1:50 @ A3


REVISION
(1) 03.08.22
(2) 11.08.22
(3) 06.02.23

NOTES:

All additional notes to be acknowledged in this section.

This drawing is copyright of Mar-Key Marquees Limited t/a Mar-Key Group and must not be reproduced without written consent.

All Details and Specifications on this drawing and in relation to this specific project should be adhered to, if any deviation occur the contractor / client should inform Mar-Key Group immediately as we cannot be held responsible for errors resulting from undeclared detail, specification changes.

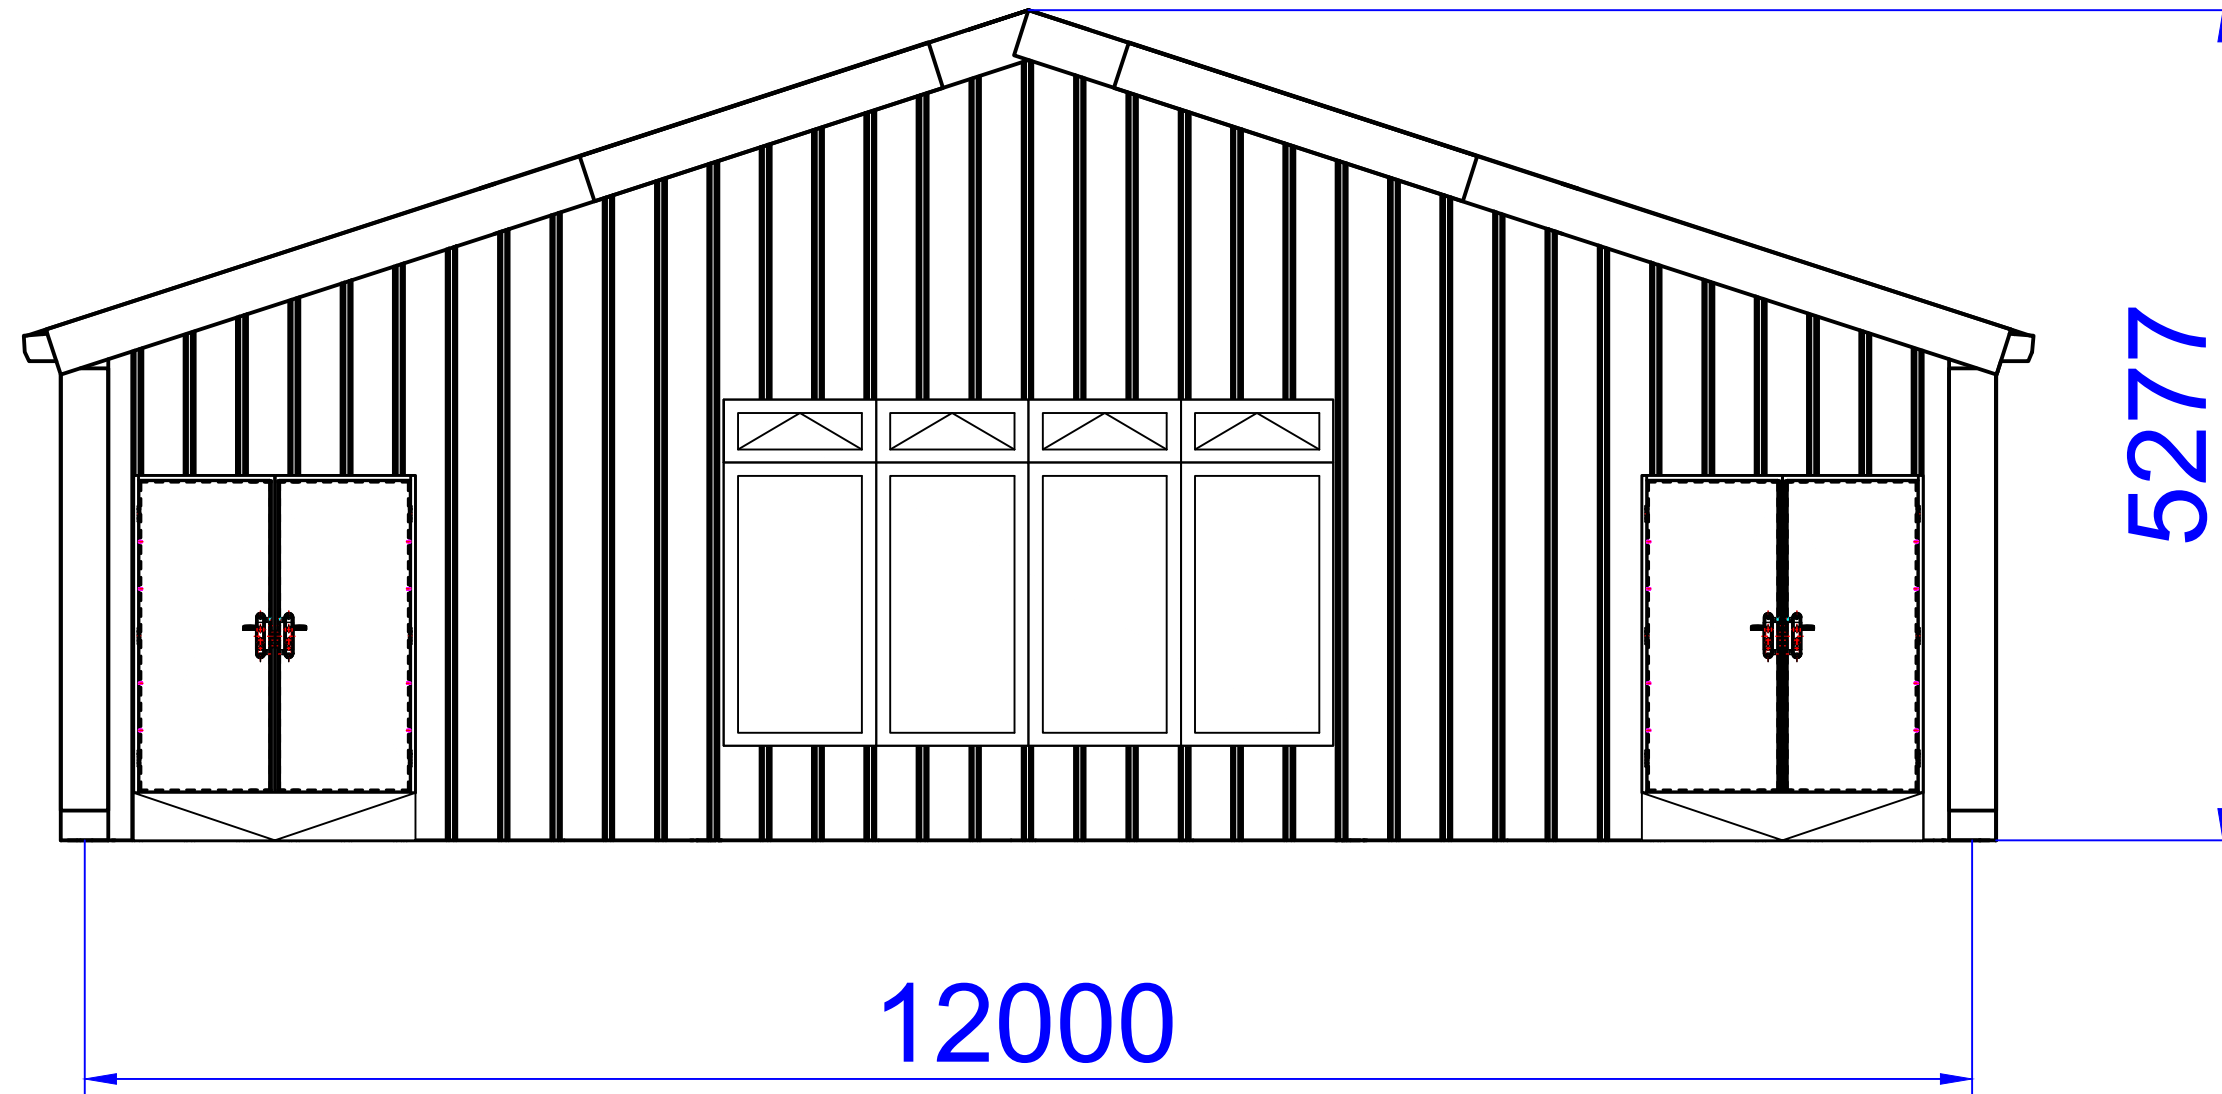

KEY
(CHANGE AS NEEDED)

CENTER OF LEG
BASE PLATE



EXTERNAL
DOUBLE DOOR



INTERNAL
SINGLE DOOR



ABS PANEL



GABLE
ORIENTATION



TOILETS
PLUMBING &
SERVICING



GUTTER LINK



GLASS PANEL



PVC/SOFT
PANELS



KINGSPAN
PANEL