




TURN 2 Ltd
15 The Drive
Welwyn,
Hertfordshire, AL6 0TW

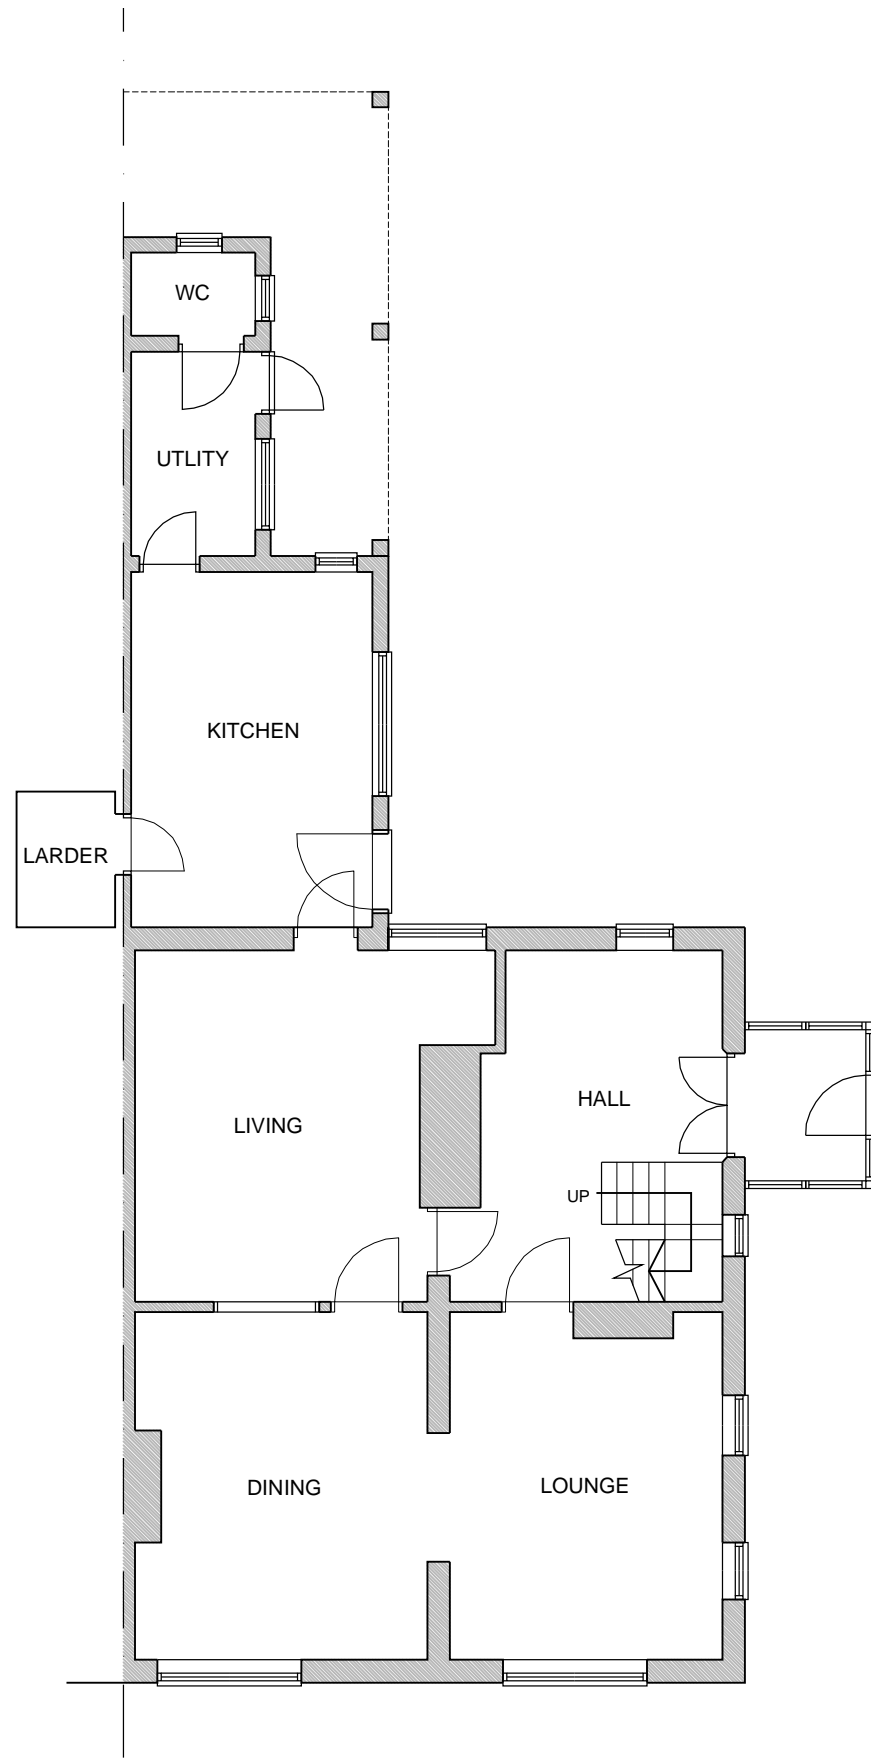

Existing
Ground Floor Plan

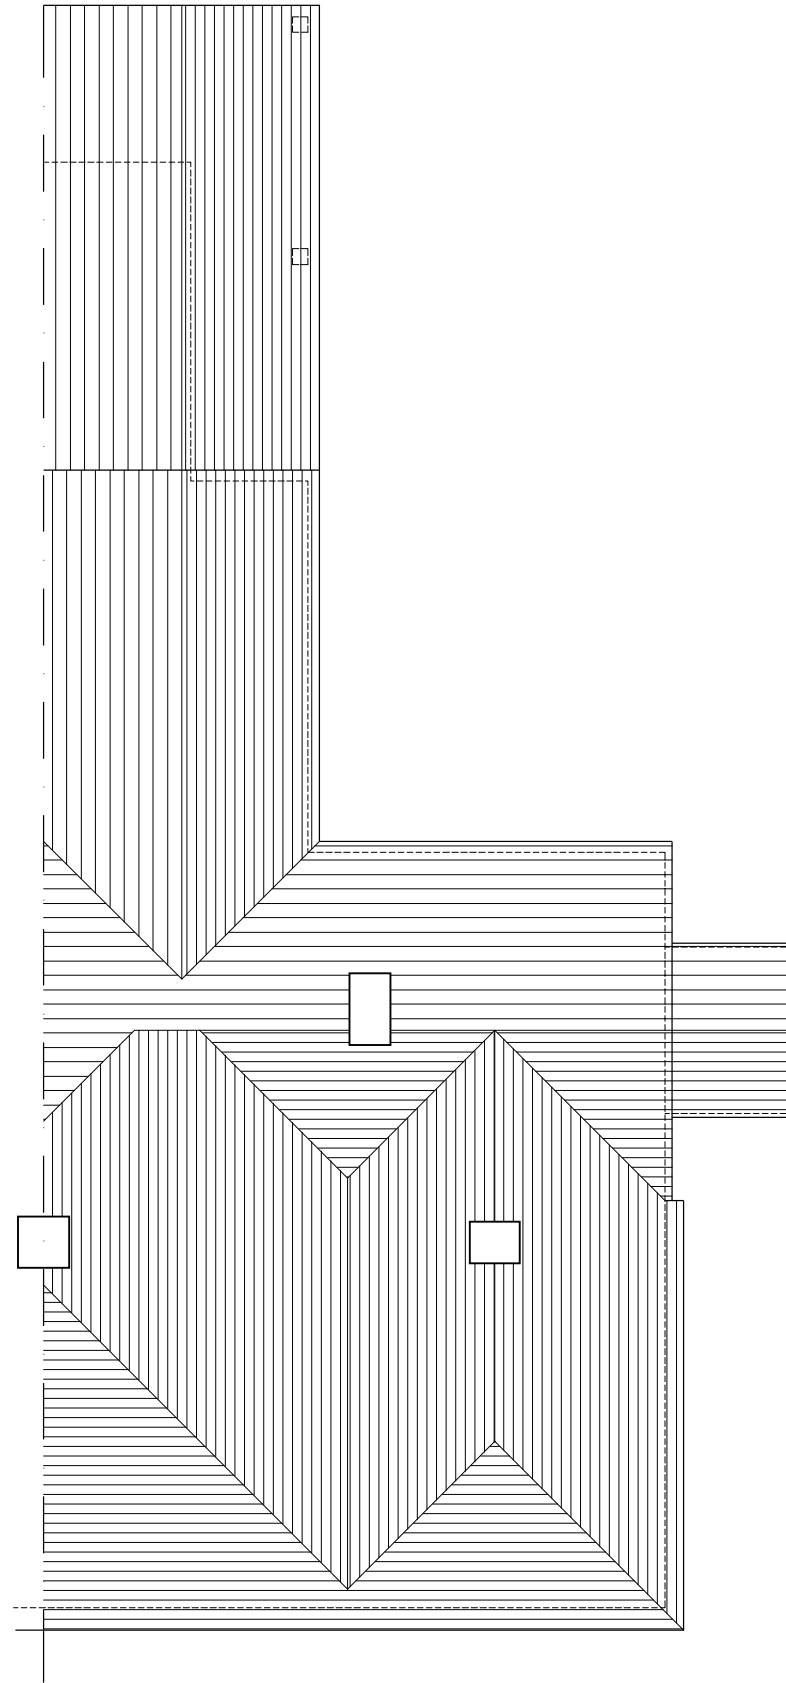

Existing
Roof Plan

 

NOTES

Rev	Date	Detail	Made	Chk'd	App'
-----	------	--------	------	-------	------

Client:	-
	-
	-
	-

Job:	38 HIGH ROAD ESSENDON HERTS -
------	---

Title:	EXISTING GROUND FLOOR & ROOF PLAN -
--------	---

Design: CT	CAD: IB	
Chk'd: CT	App'd: CT	
Date: MARCH 2020	Scale: 1:100	A3

No. DD2785-0 SHT 1/2	Rev: A
----------------------	--------

TURN 2 Ltd
15 The Drive
Welwyn,
Hertfordshire, AL6 0TW




Existing
Side Elevation



Existing
Front Elevation

Existing
Rear Elevation

 

NOTES

Rev	Date	Detail	Made	Chk'd	App'

Client: -
-
-
-

Job: **38 HIGH ROAD**
ESSENDON
HERTS
 -

Title: **EXISTING**
ELEVATIONAL
VIEWS
 -

Design: CT CAD: IB

Chk'd: CT App'd: CT

Date: MARCH 2020 Scale: 1:100 A3

No. DD2785-0 SHT 2/2 Rev: A