



DRAWING LEGEND

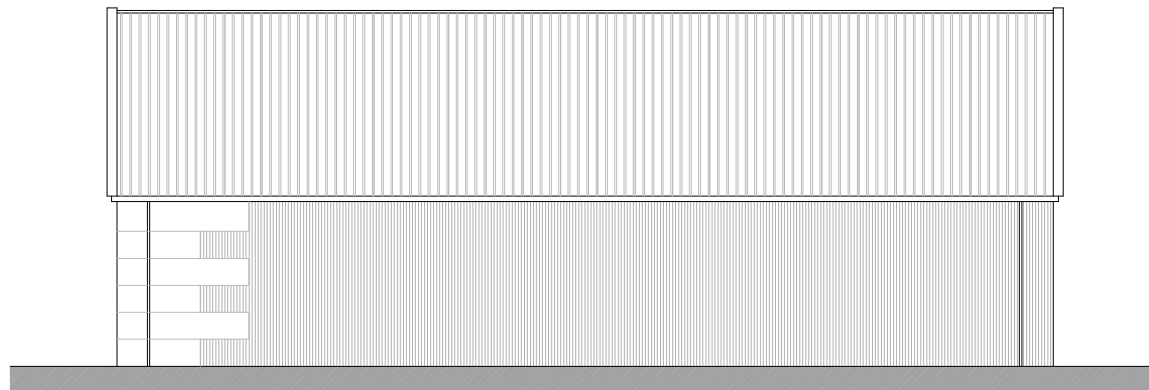

Existing West Elevation

 

North Elevation

Rev	Description	Dwn	Chck	Date



© Photon Energy Ltd
8 Windsor Square
Silver Street
Reading, RG1 2TH

Tel +44 118 997 7470
info@photonenergy.co.uk
www.photonenergy.co.uk
All rights reserved

Project Number: I2018	
Project Name: Queenswood School	
Drawing By: Cathy Ross	Scale: 1:300 @A1
Checked By: Kiran Susarla	Date: 01/05/2023
Drawing Name: Ex. Sorts Hall West & North Elevations	
Drawing No: I2018-100-13	Rev: -