




A GROUND FLOOR PLAN
EXISTING

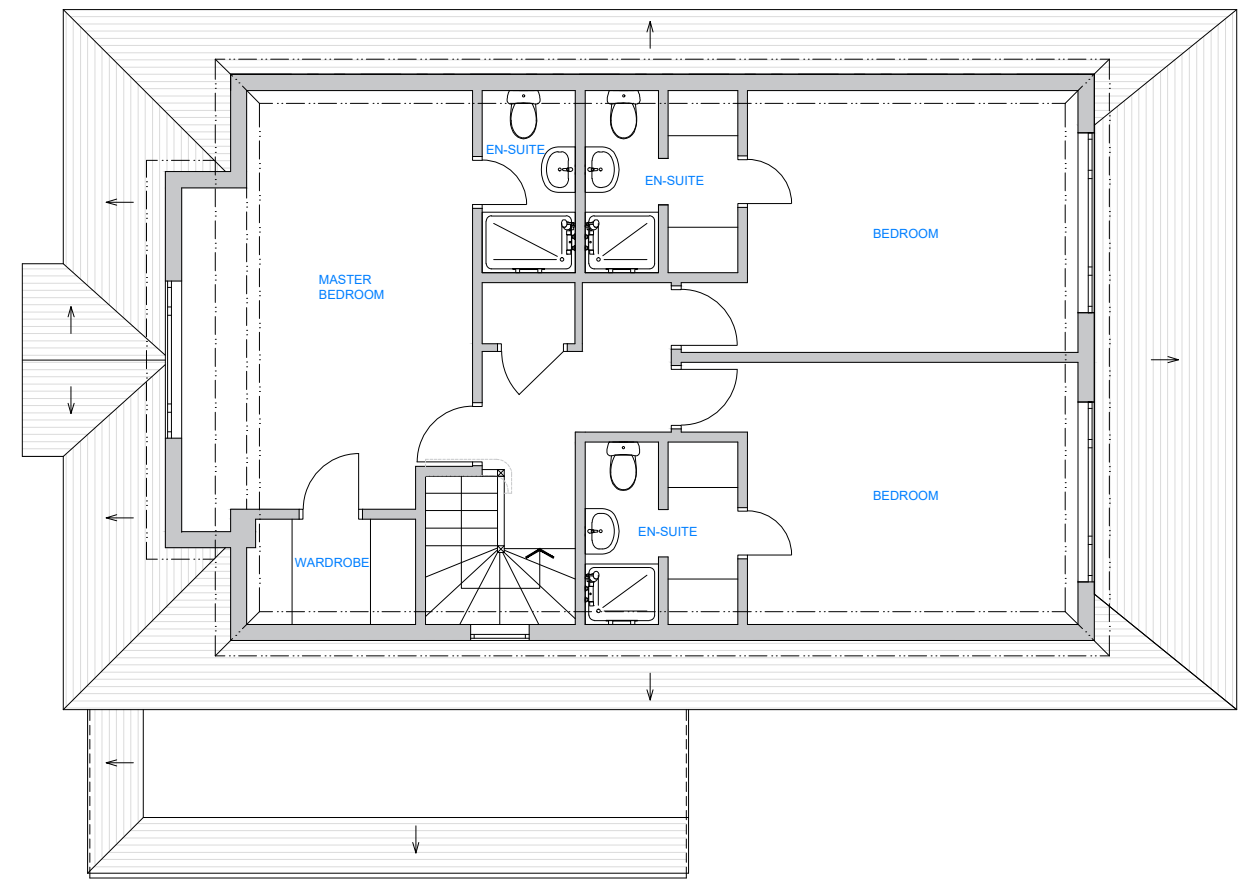

B FIRST FLOOR PLAN
EXISTING

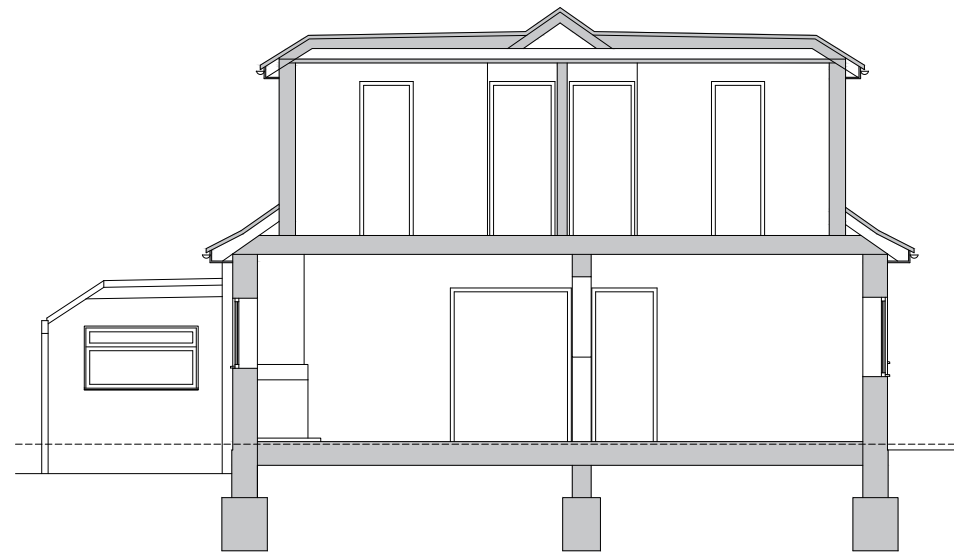

C CROSS SECTION
EXISTING

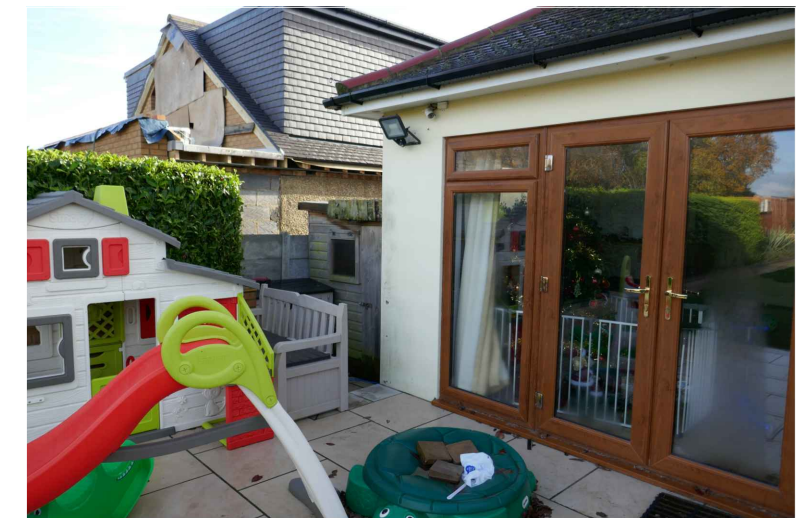

REV	DATE	DRWN	CHKD

All dimensions shown to be checked on site.
This drawing is copyright of DVL

DVL | architectural design | design&construct | building construct
 131 Ashwood Road | Potters Bar, Hertfordshire | EN6 2QD
 T: 01277 280101 | E: office@dobravilla.com | E: studio@designandarchitecture.co.uk
 Web: designandarchitecture.co.uk | Facebook.com/ | Twitter: @

INFORMATION
 ISSUE REASON:
APPROVAL

SCALE: 1:100 @A3
 DATE: 12/22
 DRAWN: MC
 CHECKED: MC

CLIENT: Lorenzo Moruzzi, 23 Kingswell Ride, Cuffley, EN6 4LH
 PROJECT: Single - Storey Side Extension
 DRAWING TITLE: Existing Floor Plans & Cross Section
 DRAWING NUMBER: J22 10.PP-02
 REVISION: /

