




A FRONT ELEVATION
EXISTING




C SIDE ELEVATION
EXISTING



B REAR ELEVATION
EXISTING

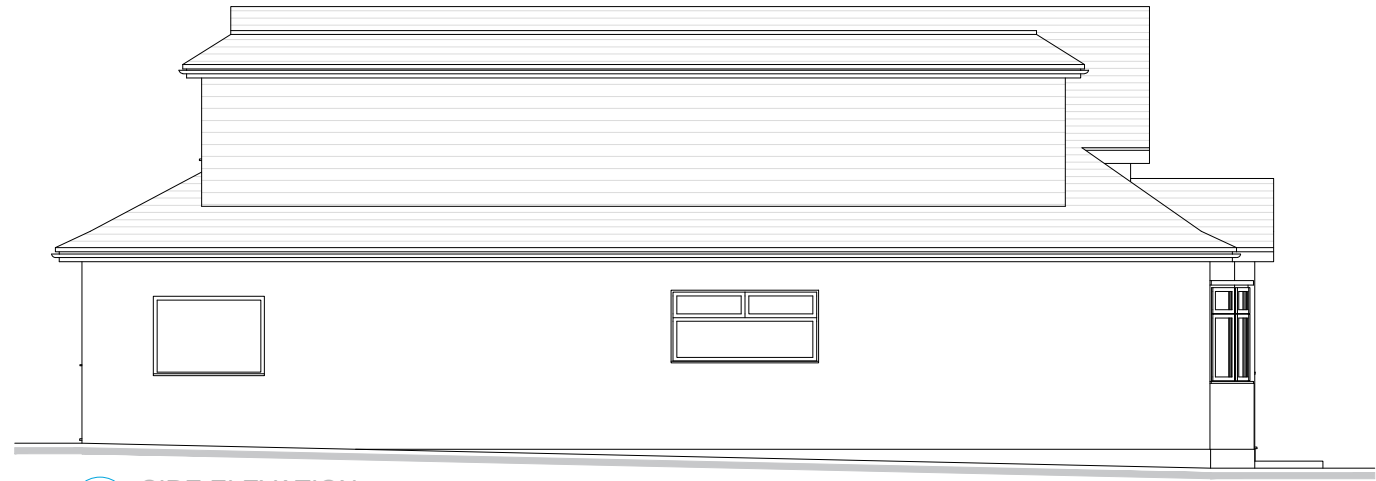

D SIDE ELEVATION
EXISTING

 

NOTES/REV.

All dimensions shown to be checked on site.
This drawing is copyright of DVL

REV	DATE	DRWN	CHKD

DVL | architectural design | design&construct | building construct

131 Ashwood Road | Potters Bar, Hertfordshire | EN6 2QD

T: 01277 280101 | E: office@dobravilla.com | E: studio@designandarchitecture.co.uk

Web: designandarchitecture.co.uk | Facebook.com/ | Twitter: @

INFORMATION

ISSUE REASON:

APPROVAL

SCALE 1:100 @A3

DATE 12/22

DRAWN MC

CHECKED MC

CLIENT Lorenzo Moruzzi, 23 Kingswell Ride, Cuffley, EN6 4LH

PROJECT Single - Storey Side Extension

DRAWING TITLE Existing Elevations

DRAWING NUMBER J22 10.PP-03

REVISION /

