



ALL MEASUREMENTS TO BE VERIFIED ON SITE




A FRONT ELEVATION
PROPOSED

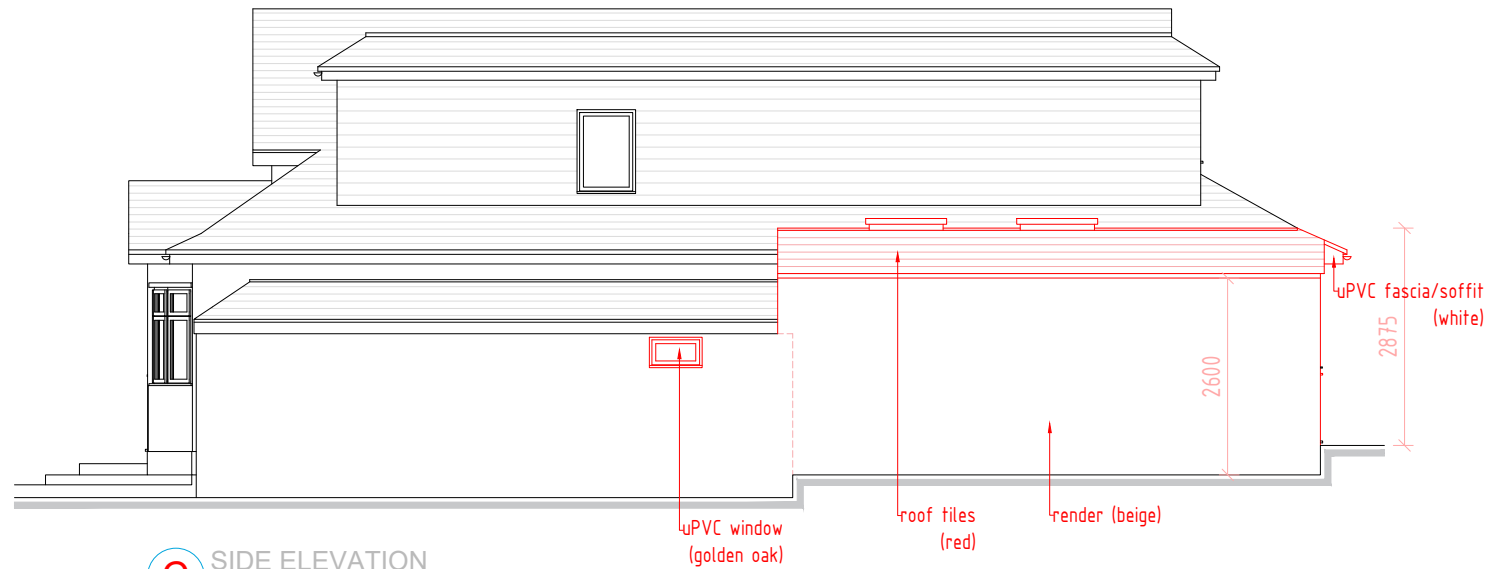


C SIDE ELEVATION
PROPOSED

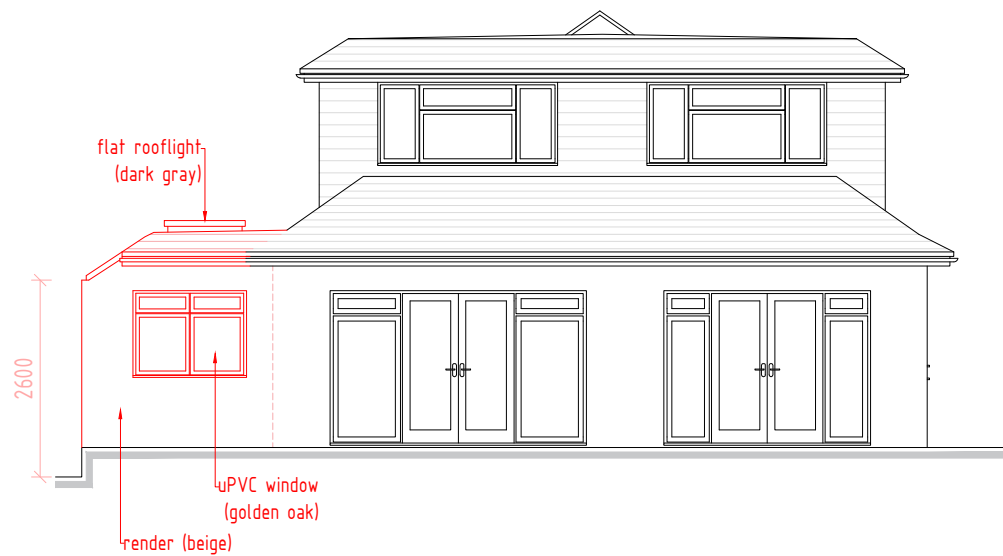

B REAR ELEVATION
PROPOSED

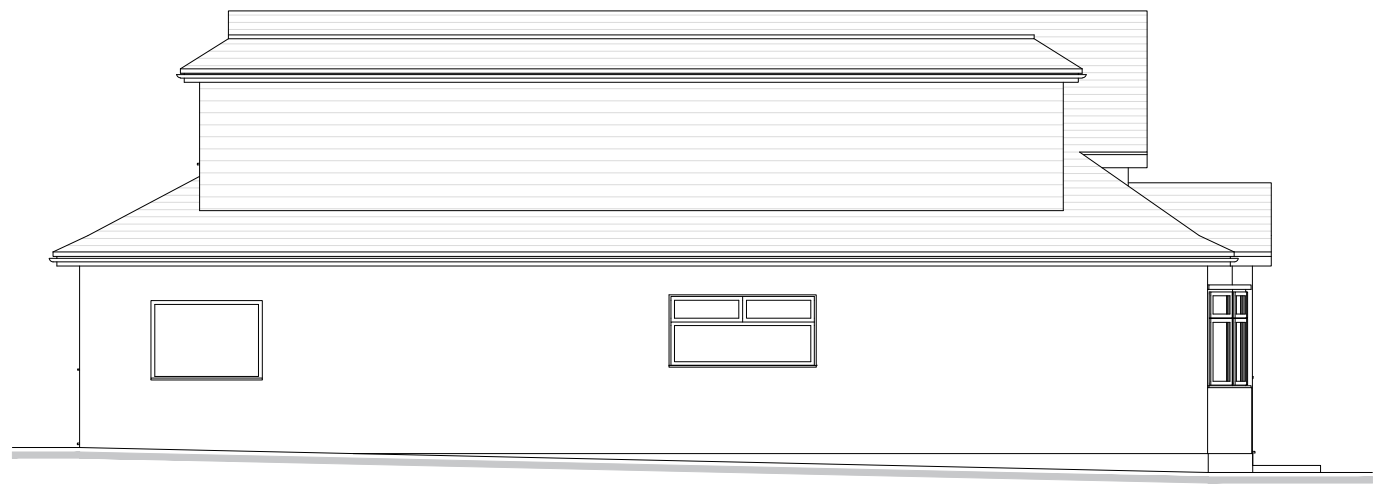

D SIDE ELEVATION
PROPOSED

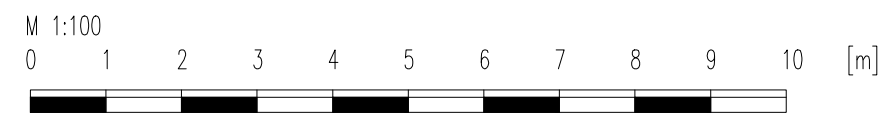

NOTES/REV.

All dimensions shown to be checked on site.
This drawing is copyright of DVL

REV	DATE	DRWN	CHKD

DVL ■ architectural design ■ design&construct ■ building construct

131 Ashwood Road ■ Potters Bar, Hertfordshire ■ EN6 2QD

T: 01277 280101 ■ E: office@dobravilla.com ■ E: studio@designandarchitecture.co.uk

Web: designandarchitecture.co.uk ■ Facebook.com/ ■ Twitter: @

INFORMATION

ISSUE REASON:
APPROVAL

SCALE: 1:100 @A3

DATE: 12/22

DRAWN: MC

CHECKED: MC

CLIENT: Lorenzo Moruzzi, 23 Kingswell Ride, Cuffley, EN6 4LH

PROJECT: Single - Storey Side Extension

DRAWING TITLE: **Proposed Elevations**

DRAWING NUMBER: J22 10.PP-07

REVISION: /

