
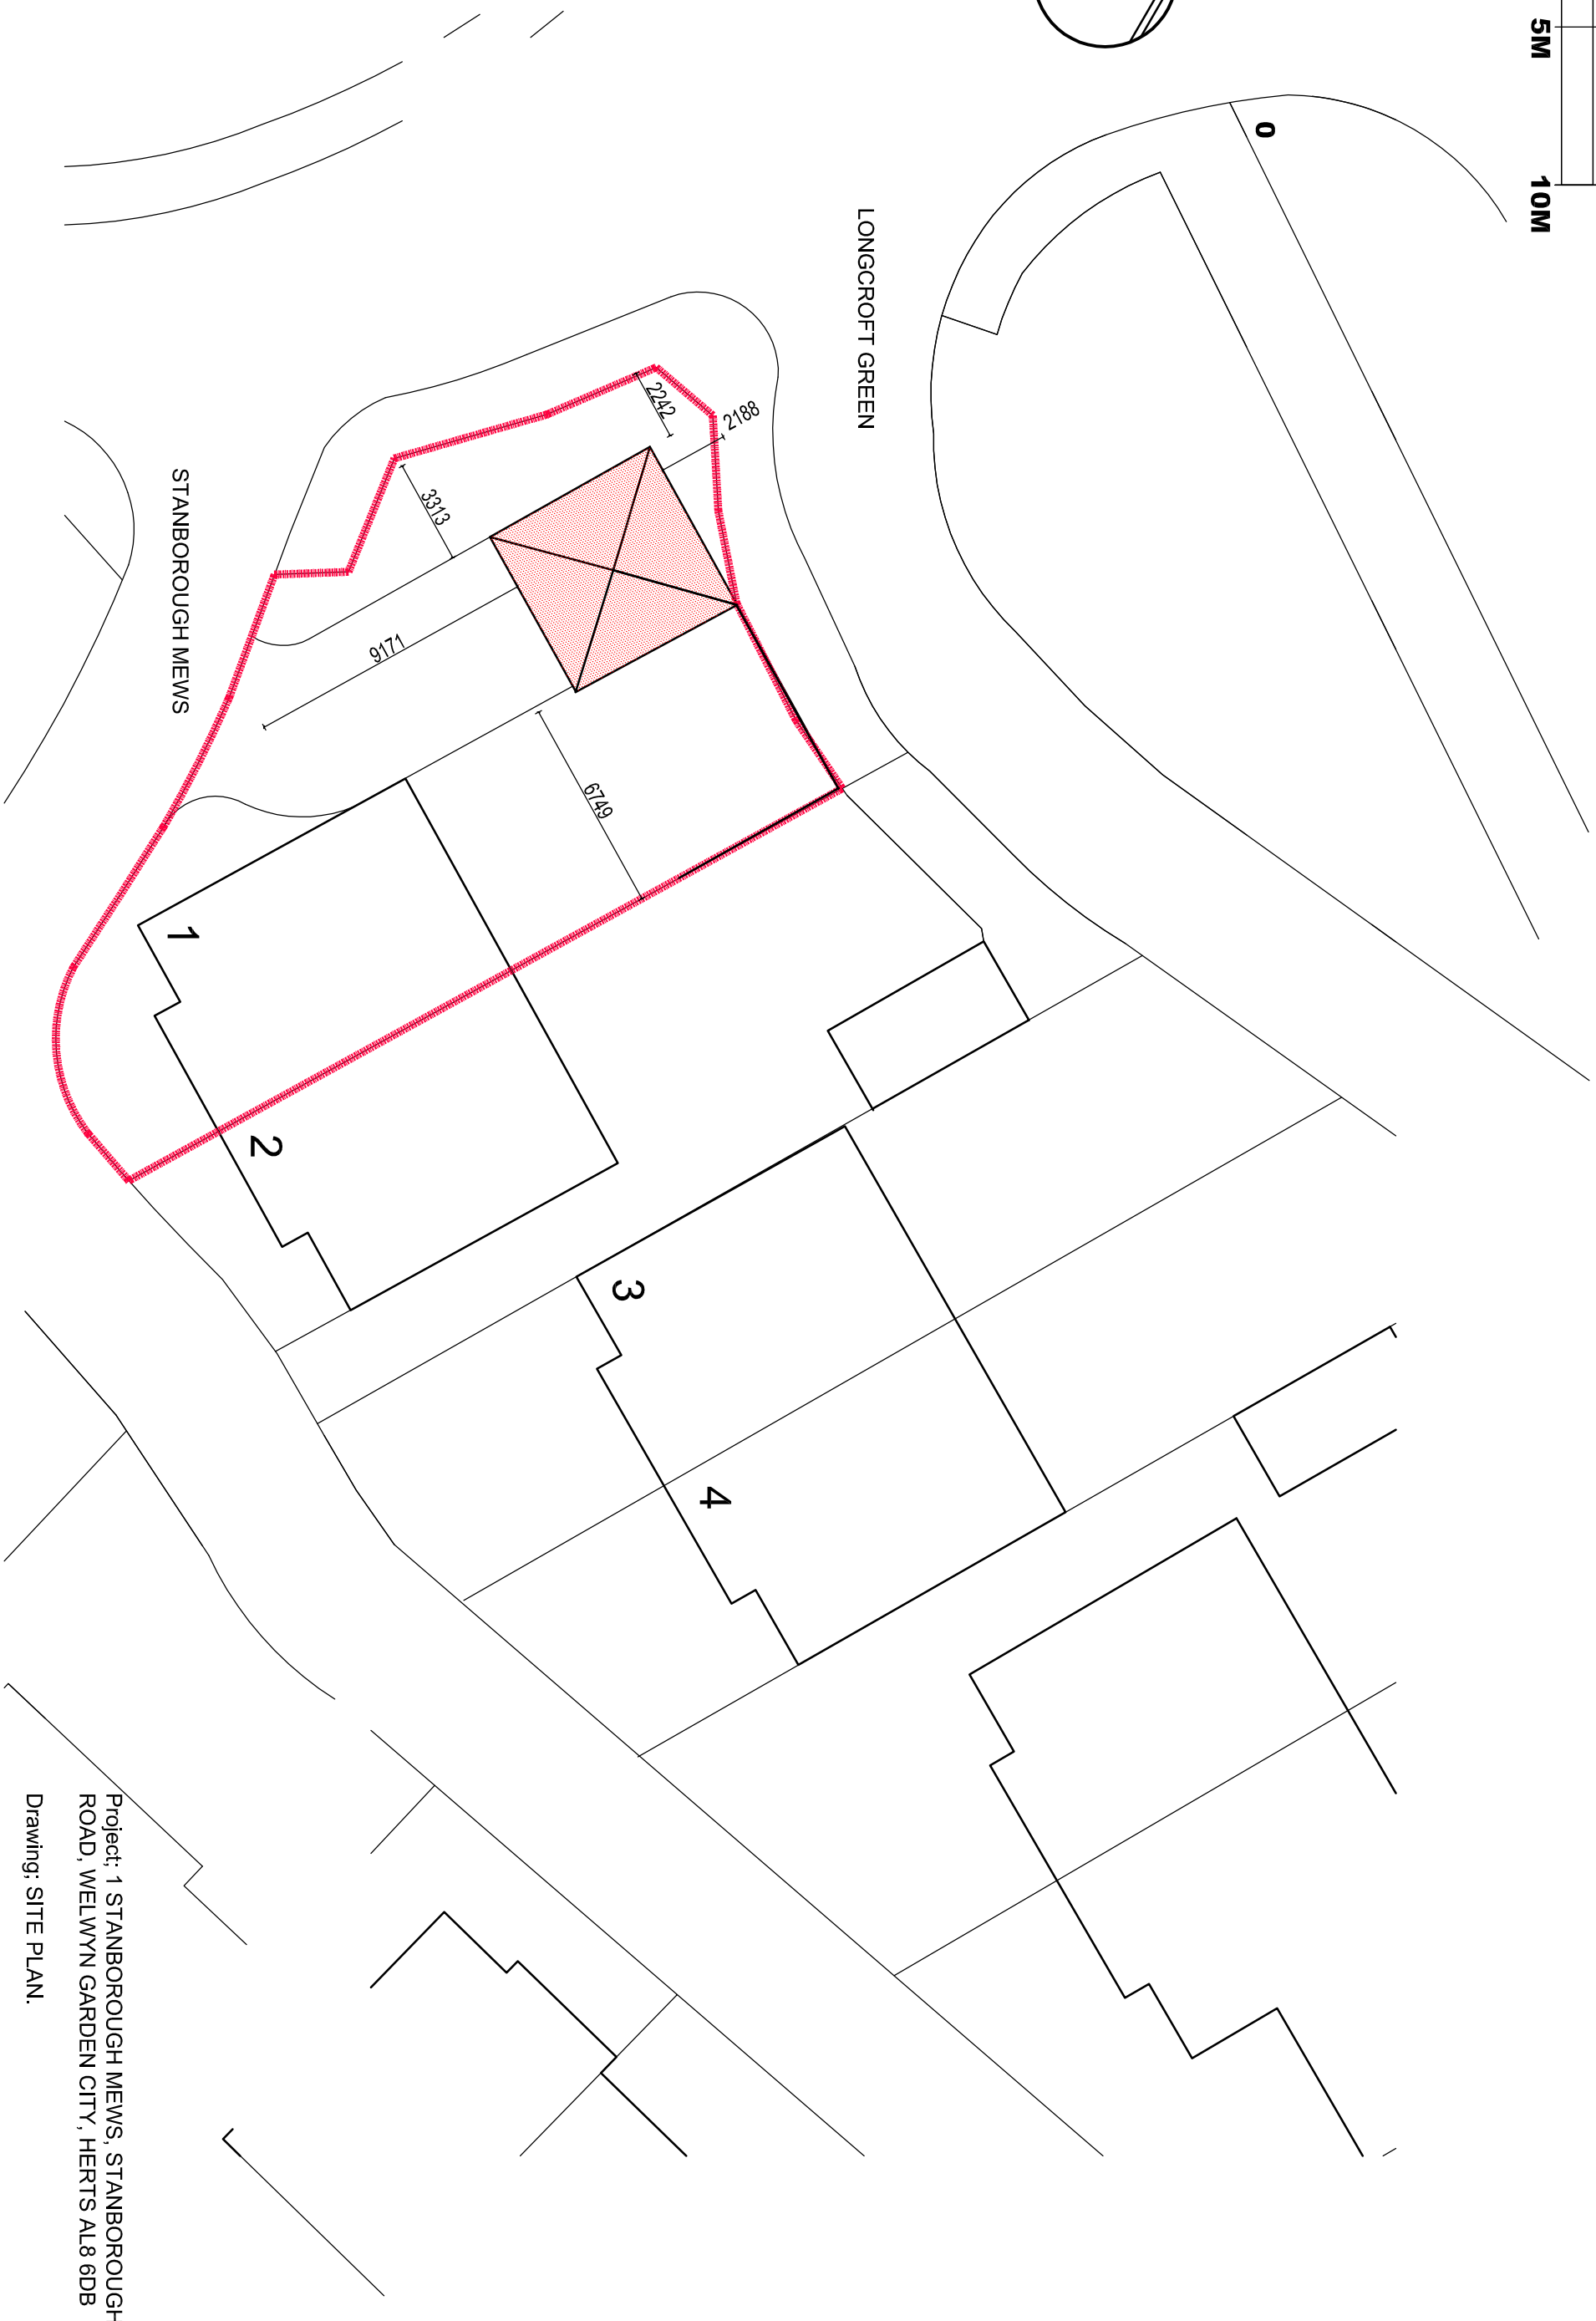
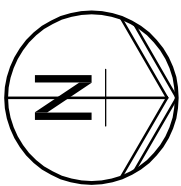
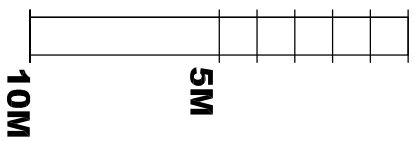


BAR SCALE 1:200

 

Project: 1 STANBOROUGH MEWS, STANBOROUGH ROAD, WELWYN GARDEN CITY, HERTS AL8 6DB

Drawing: SITE PLAN.

Scale: 1:100 @A3

Date: JULY 2017

PROJECT REF: JA/306/-

FOR PLANNING ONLY