

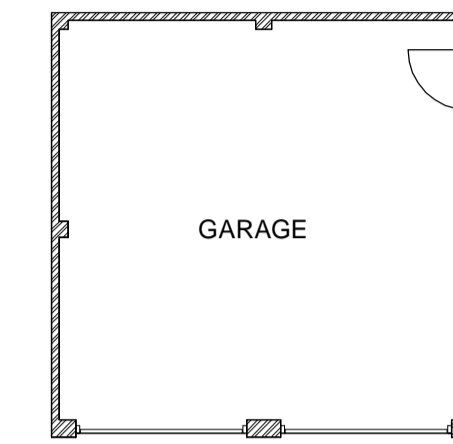


LONGCROFT GREEN

STANBOROUGH MEWS

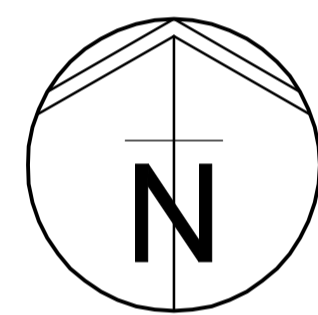


GROUND

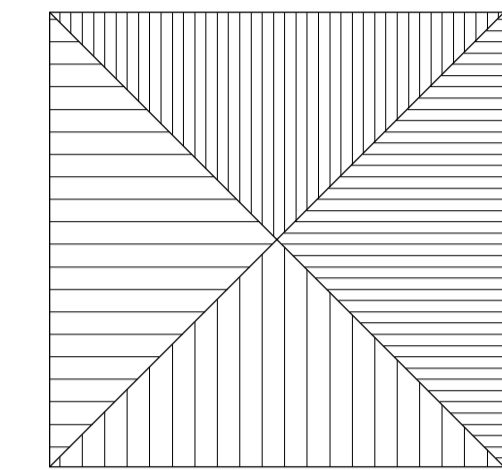


ROOF

EXISTING PLANS- 1:100

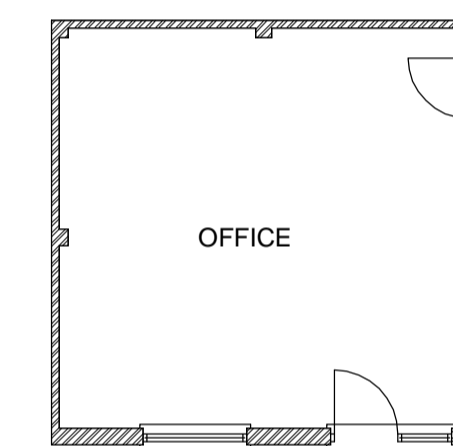


GROUND

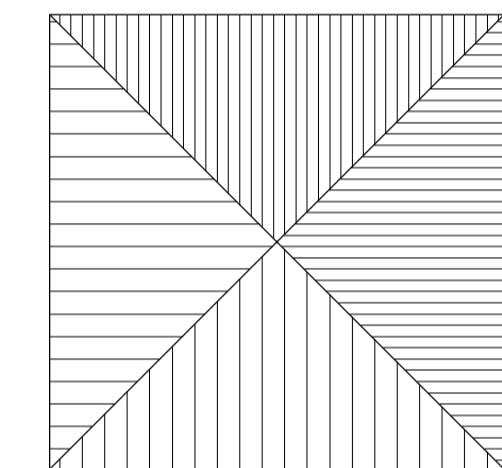

ROOF

PROPOSED PLANS- 1:100

SITE PLAN - 1:200

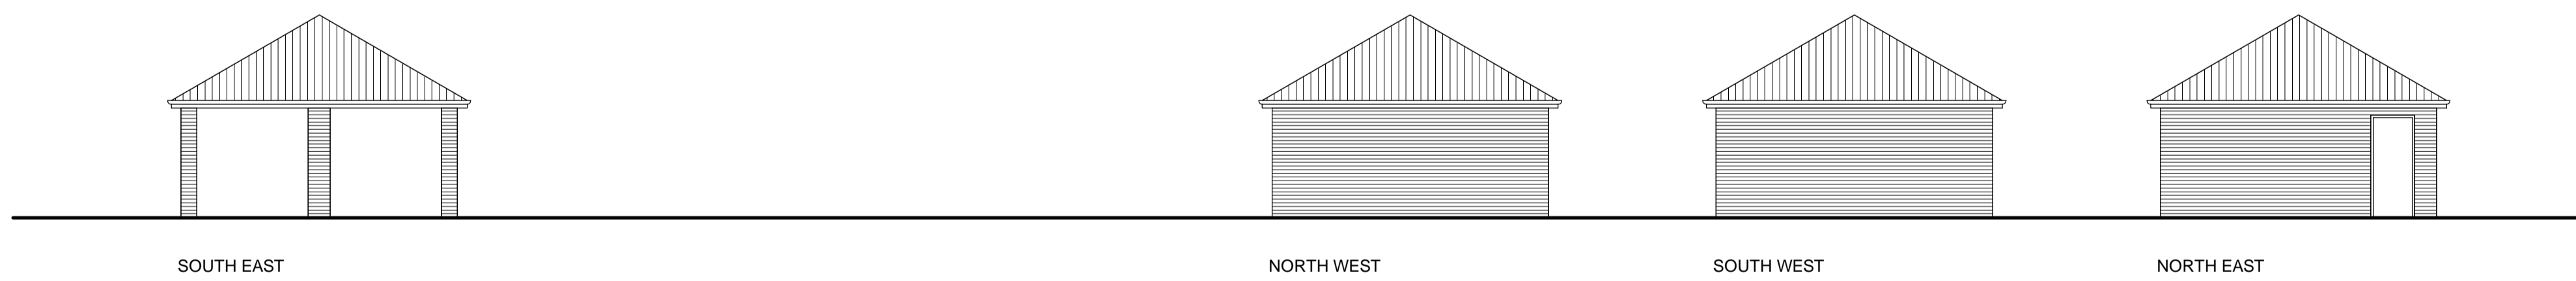


SOUTH EAST

NORTH WEST

SOUTH WEST

NORTH EAST

EXISTING ELEVATIONS- 1:100

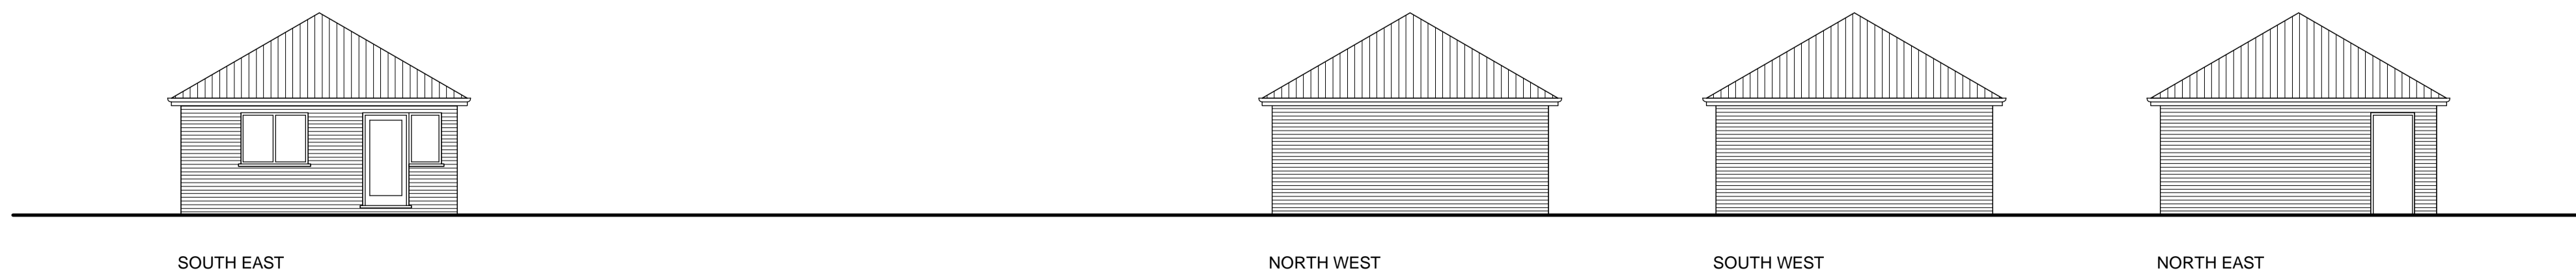

SOUTH EAST


NORTH WEST

SOUTH WEST

NORTH EAST

PROPOSED ELEVATIONS- 1:100

BAR SCALE 1:100

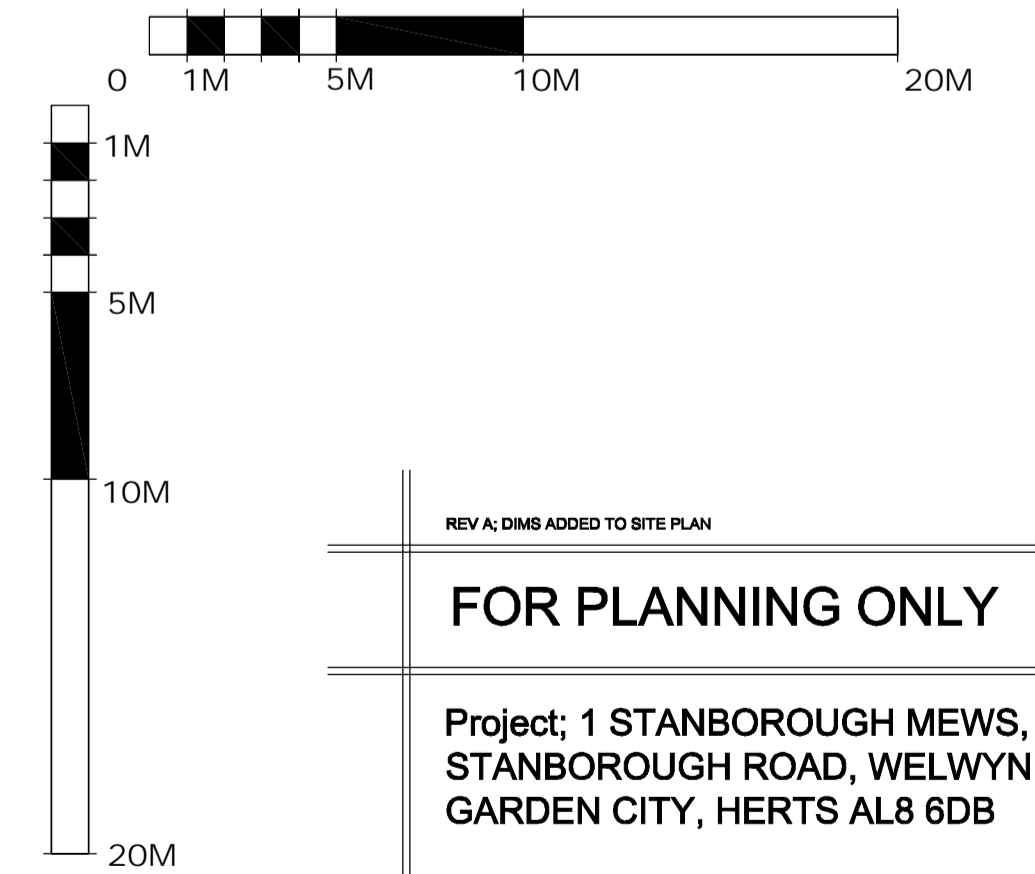

REV A: DIMS ADDED TO SITE PLAN

FOR PLANNING ONLY

Project: 1 STANBOROUGH MEWS,
STANBOROUGH ROAD, WELWYN
GARDEN CITY, HERTS AL8 6DB

Drawing: PROPOSED ELEVATIONS/
FLOOR PLAN & SITE PLAN.

Scale: Varies @A1

Date: APR 2017

PROJECT REF; JA/201/A

IF IN DOUBT ASK!