

Existing Elevations 1:100





front





side




rear

  


Truss Profile 1:50

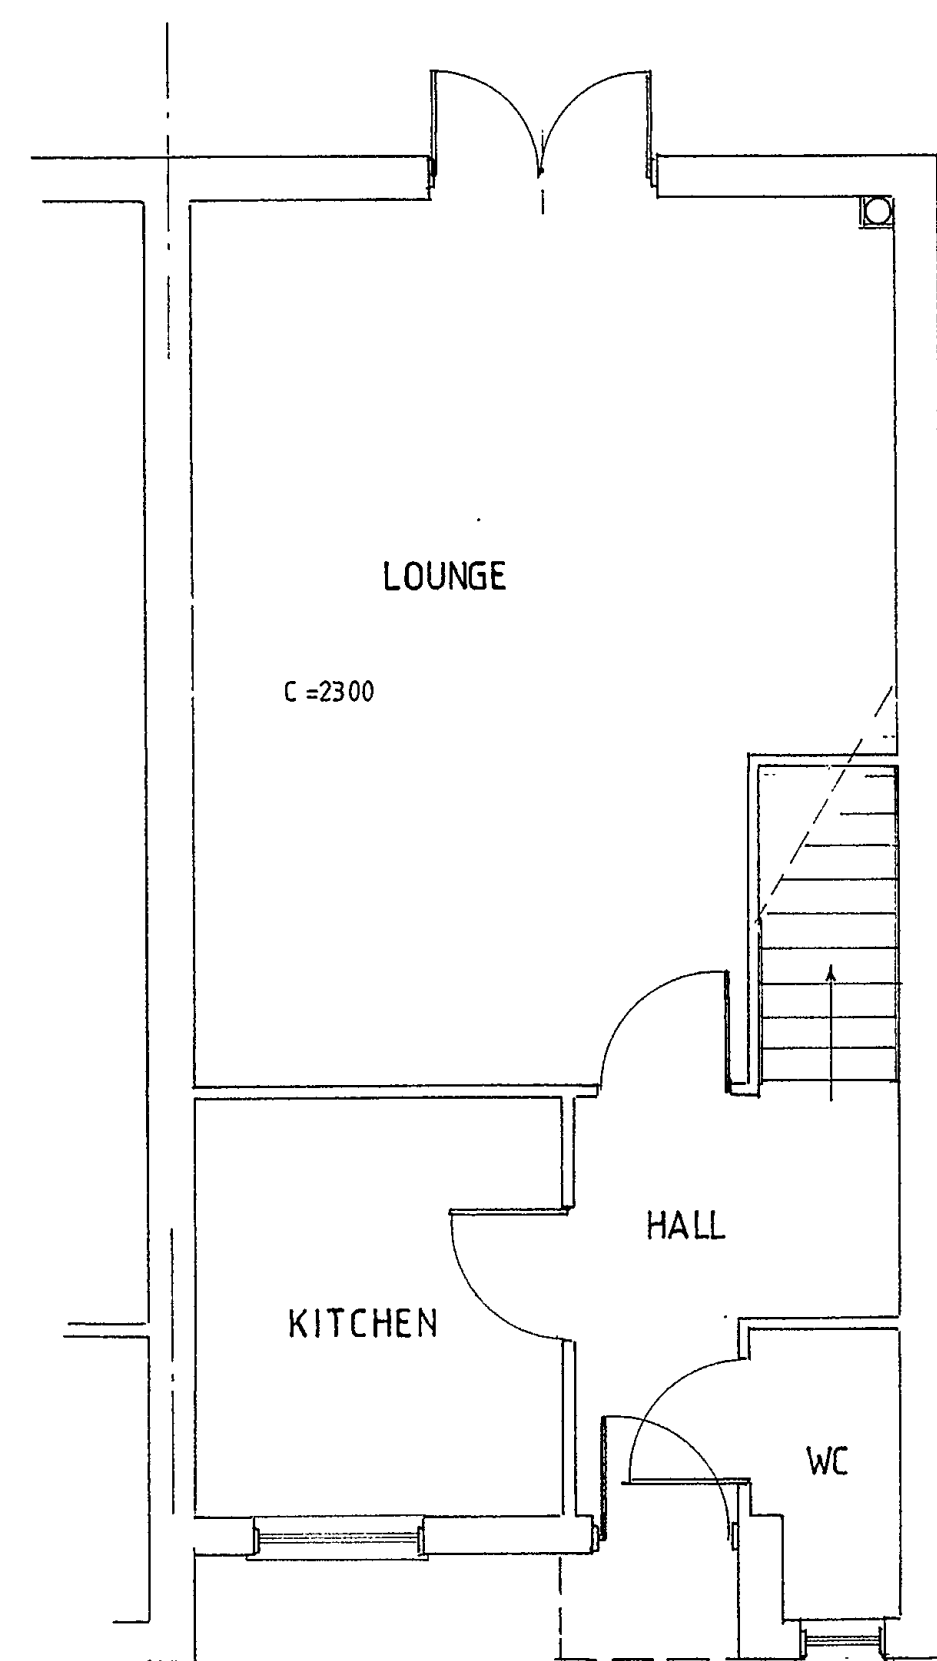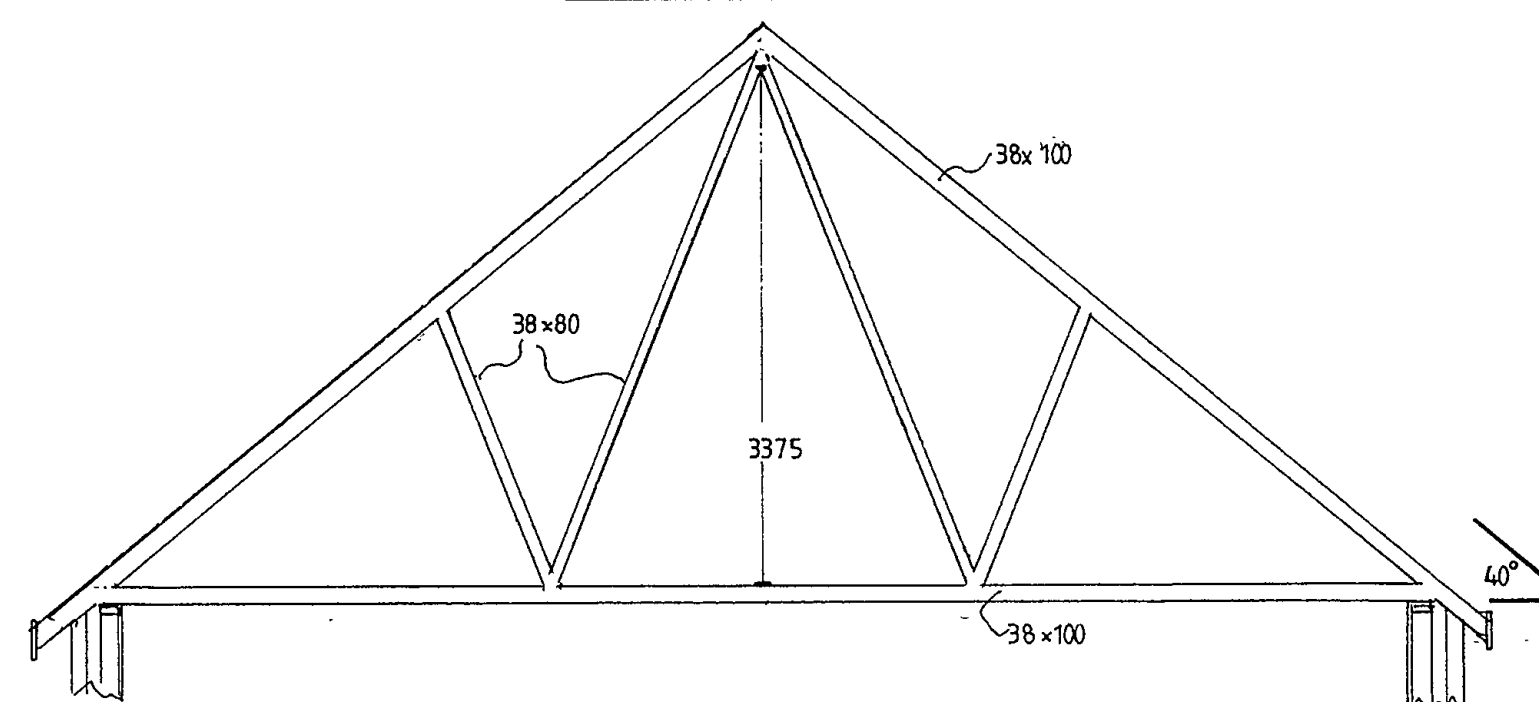


ground

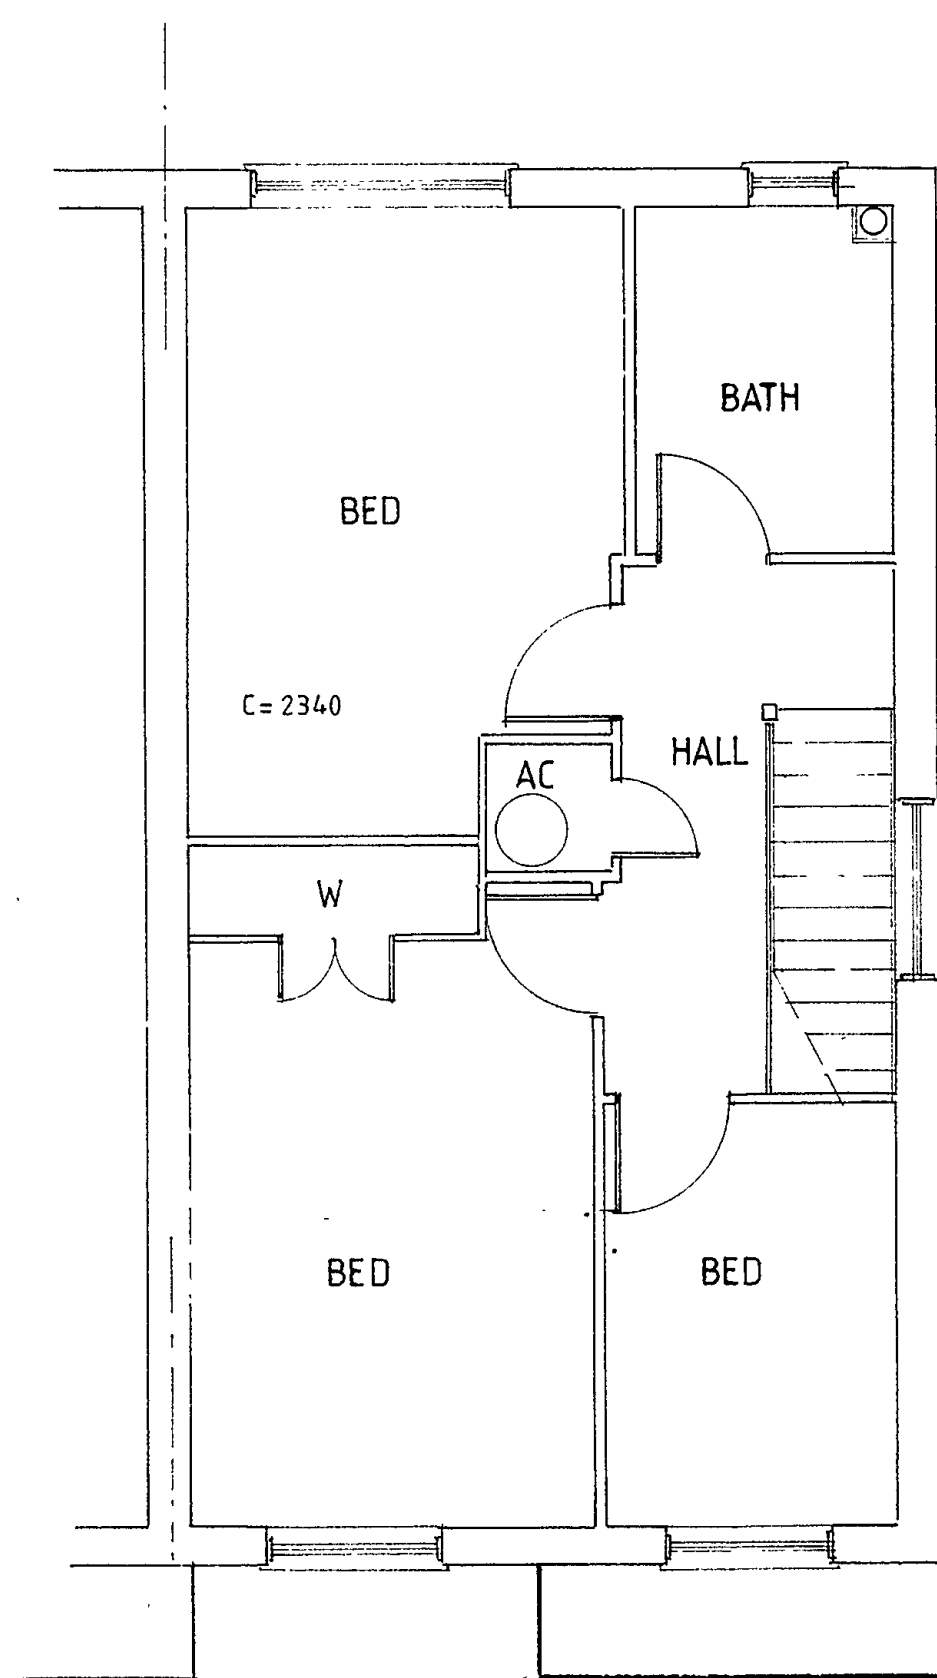



first

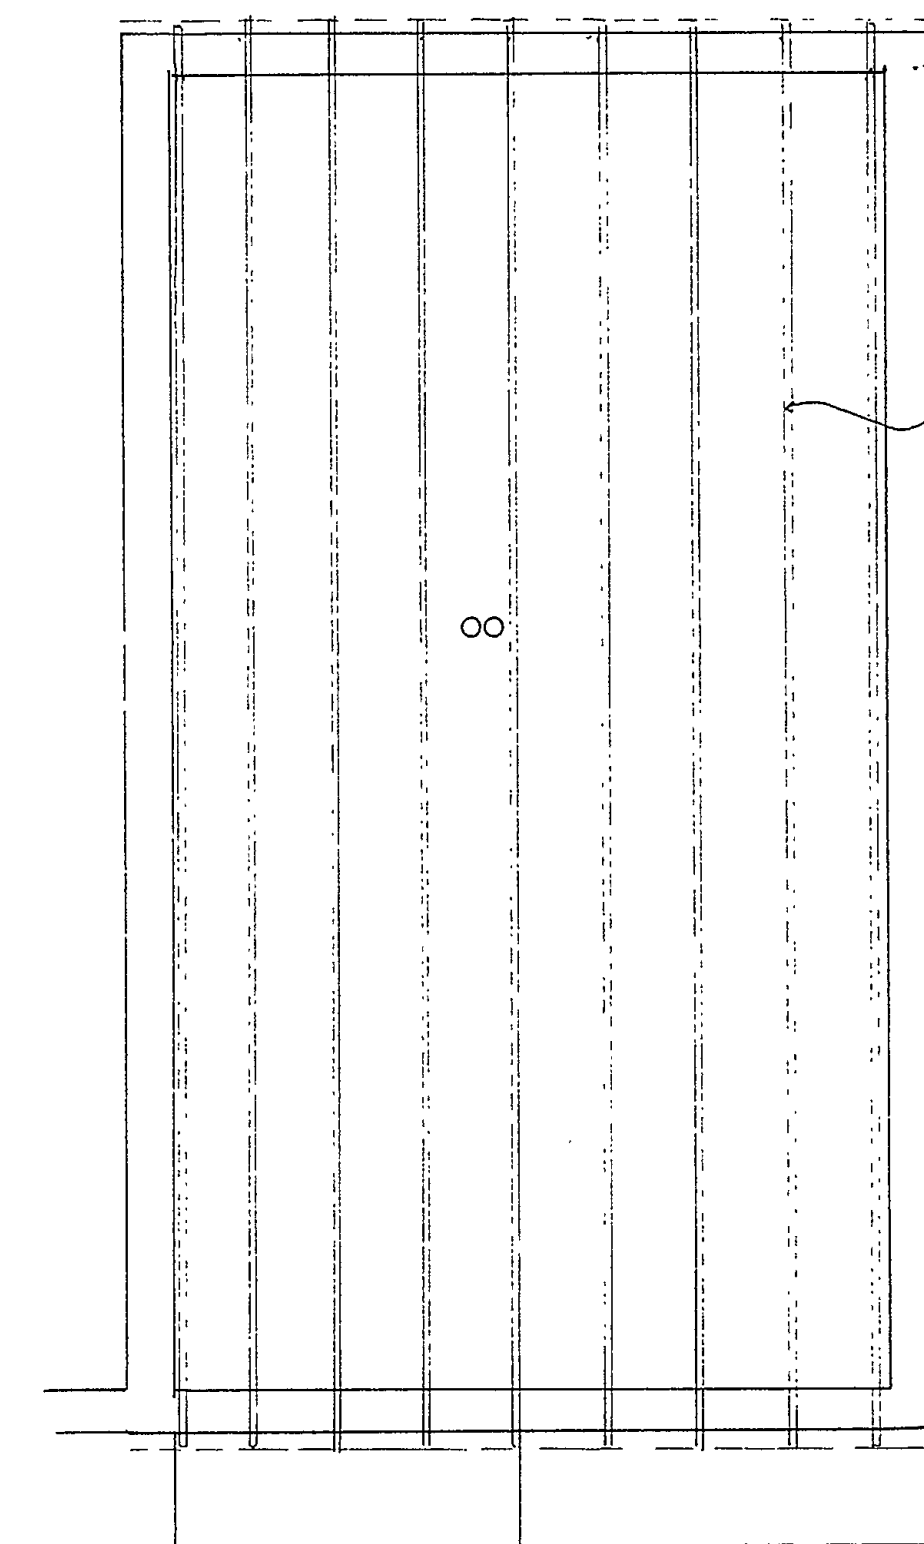

loft

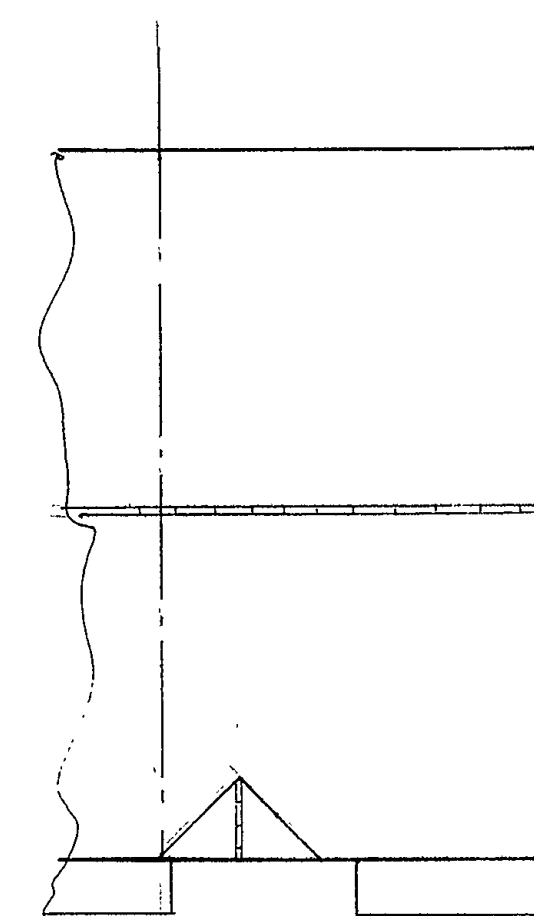

Roof Plan 1:100

  

Existing Floor Plans 1:50

Prepared by Ian Wood

All dimensions to be checked on site.

REVISION	DATE	REMARK
A	March 201	Prepared for Planning & Building Control Applications

PROPOSED:
LOFT CONVERSION WITH REAR DORMERS

SITE:
45 DAISY DRIVE
HATFIELD GARDEN VILLAGE
HERTS
AL10 9FR

CLIENT: Mrs J. Dale

DRAWING SCALE:
EXISTING ELEVATIONS 1:100
EXISTING FLOOR PLANS 1:50
ROOF PLAN 1:100 TRUSS SECTION 1:50

DATE: MARCH 2018

DRAWING No / Revision: JD-001-18 / A

