



Proposed Elevations 1:100





front

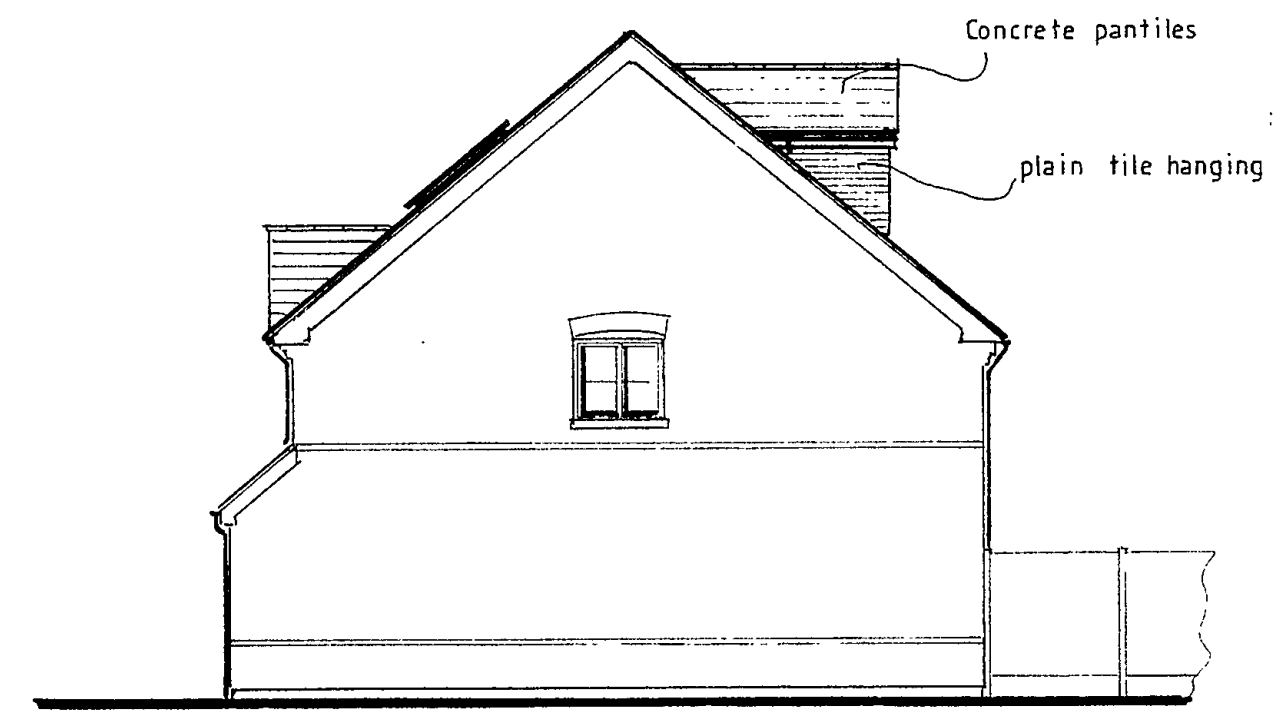



side

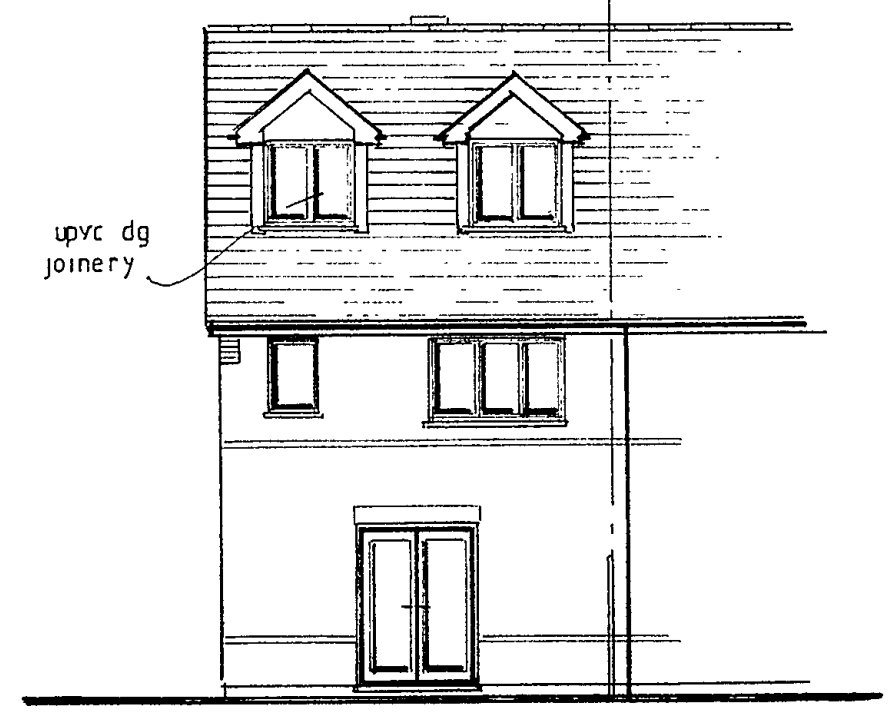


rear

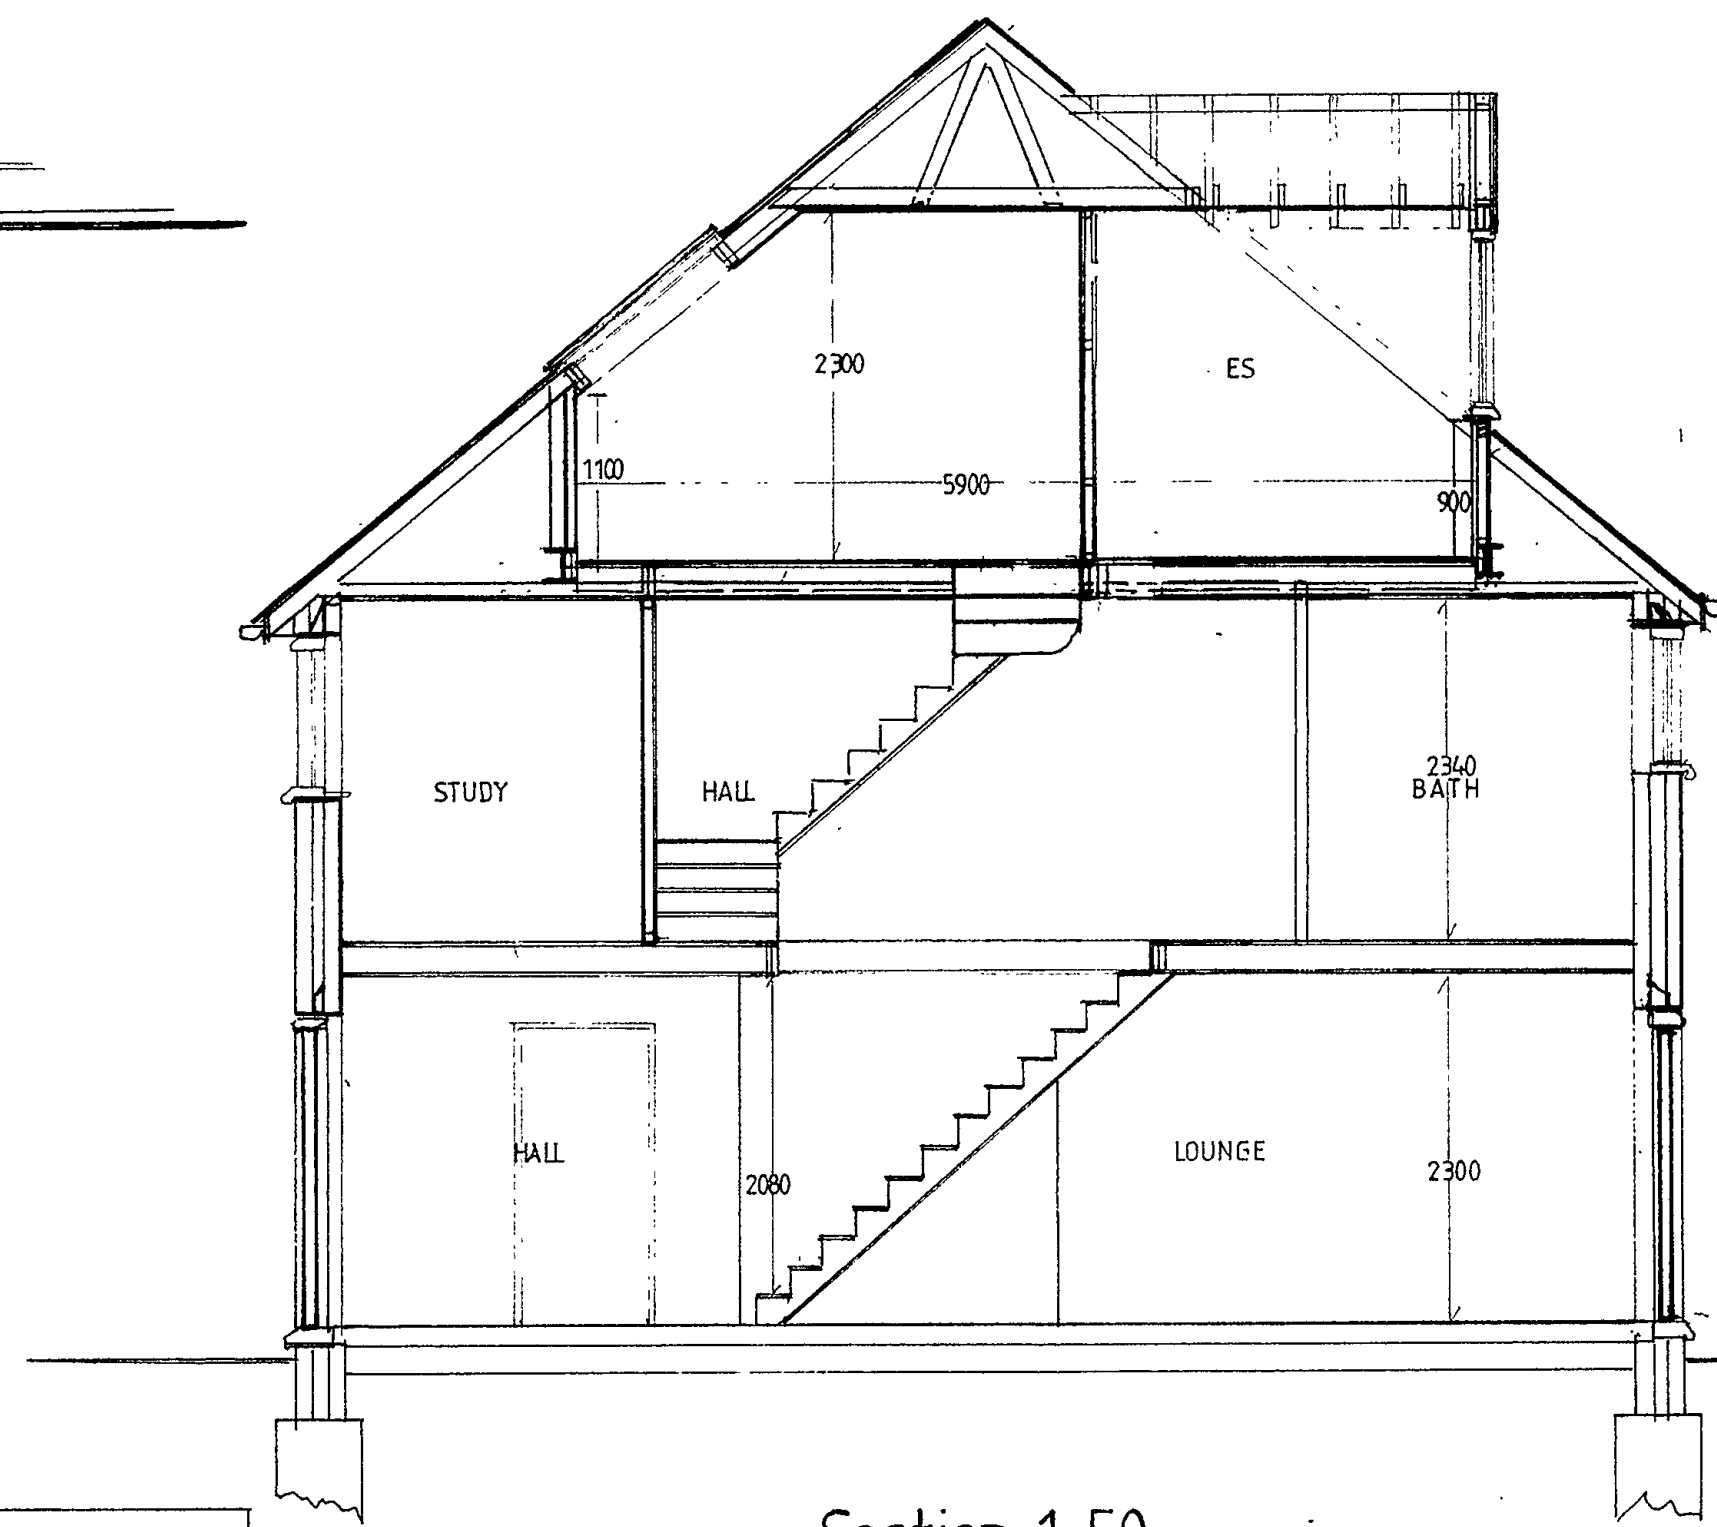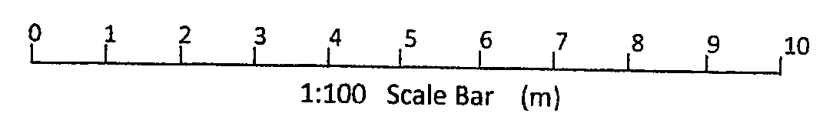


Section 1:50

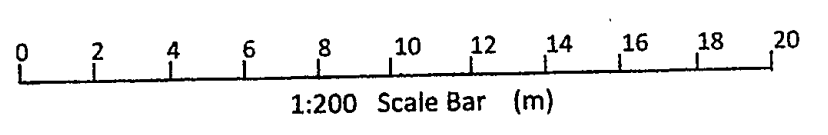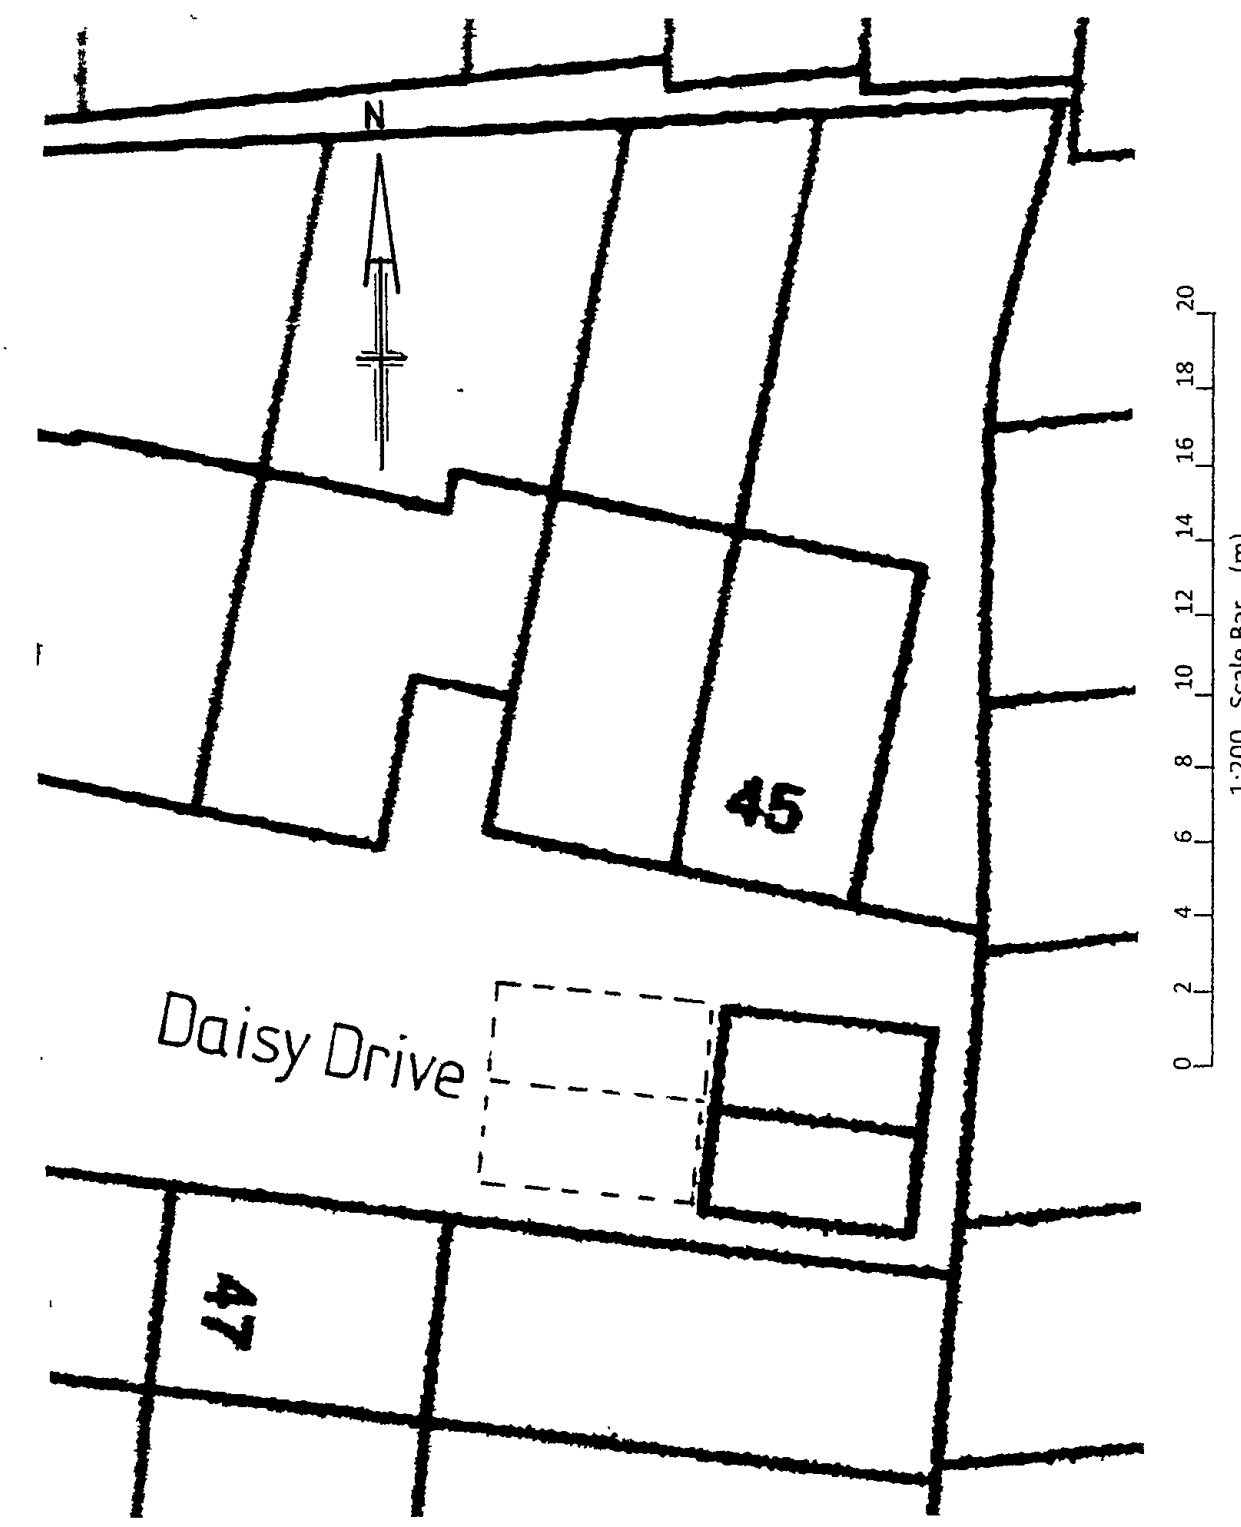


Site Block Plan 1:200

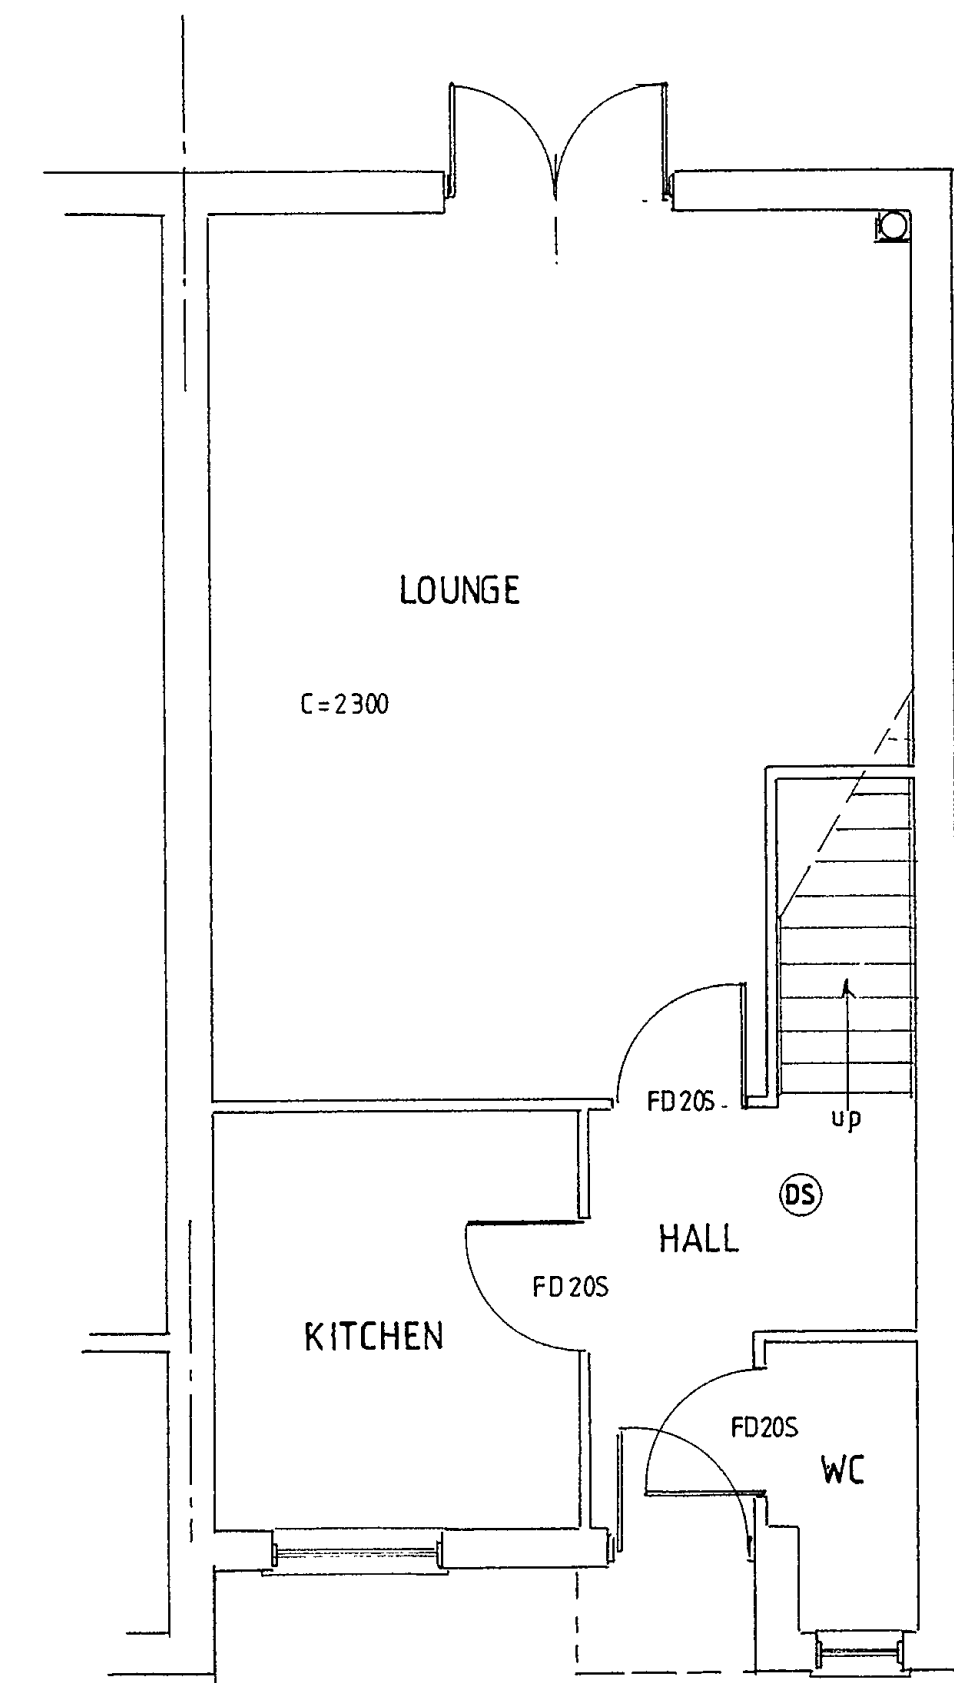


ground

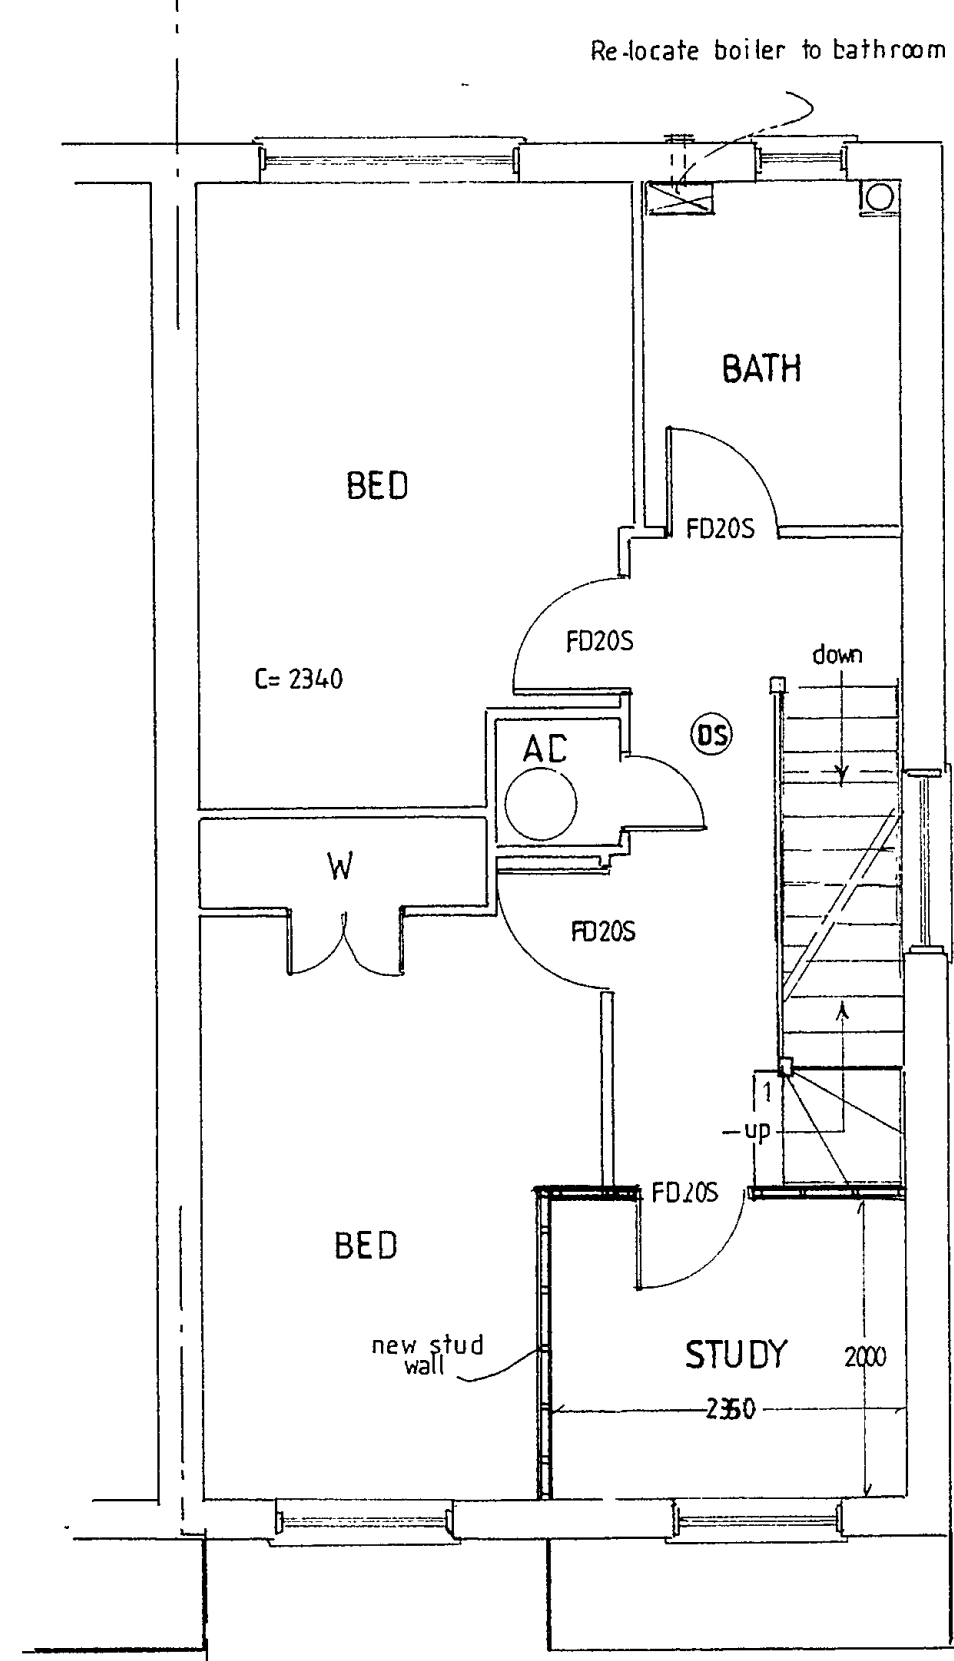


first

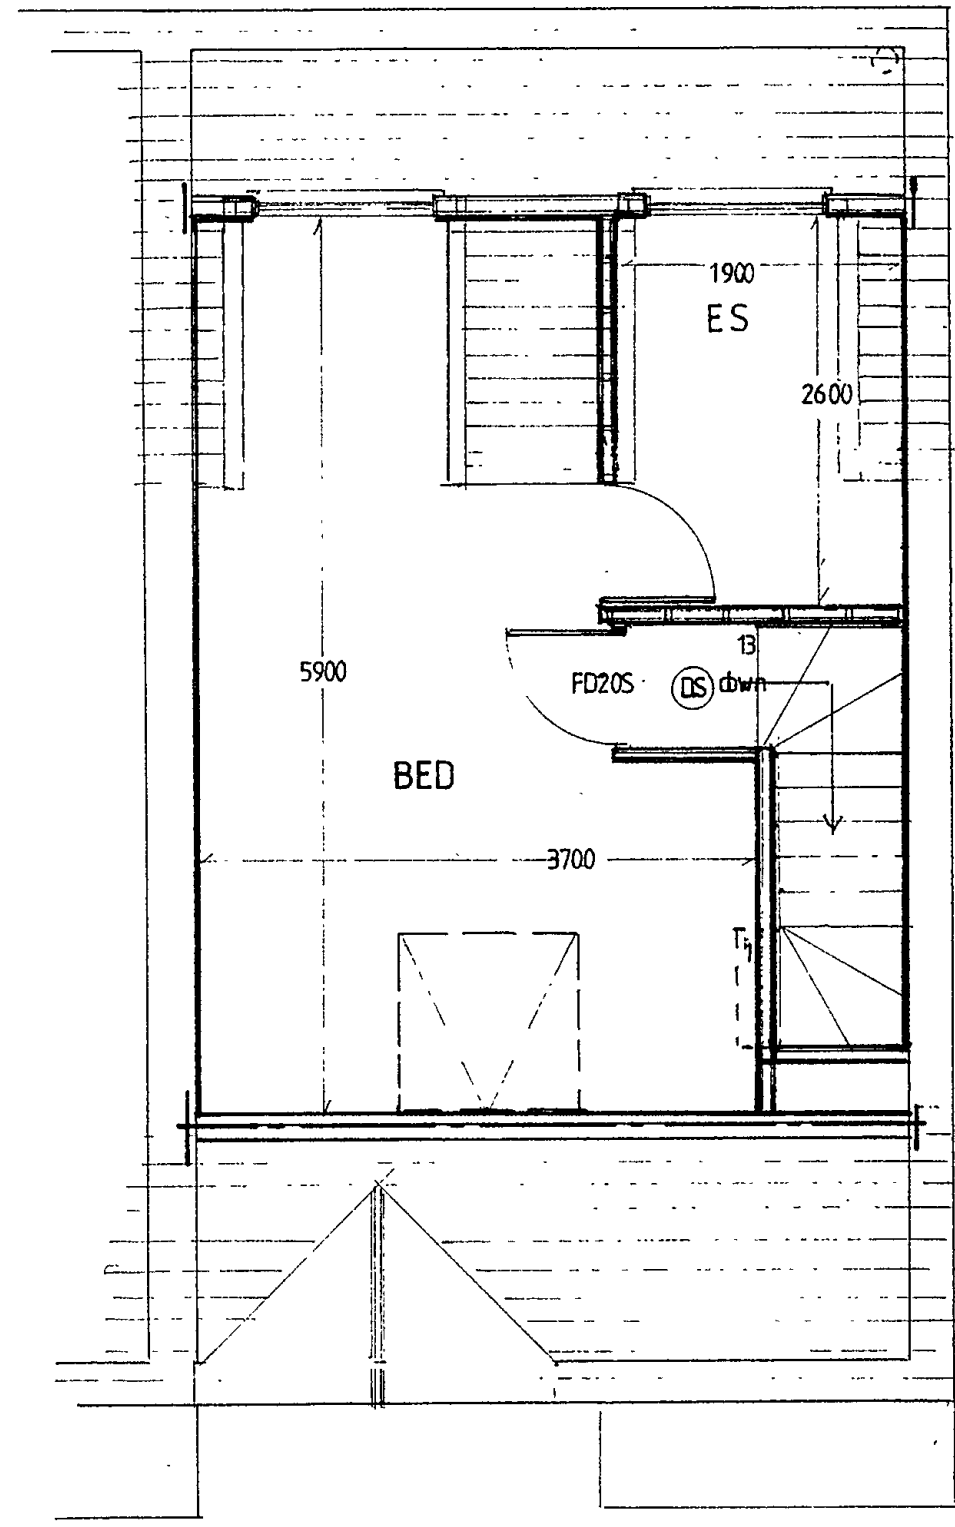

loft

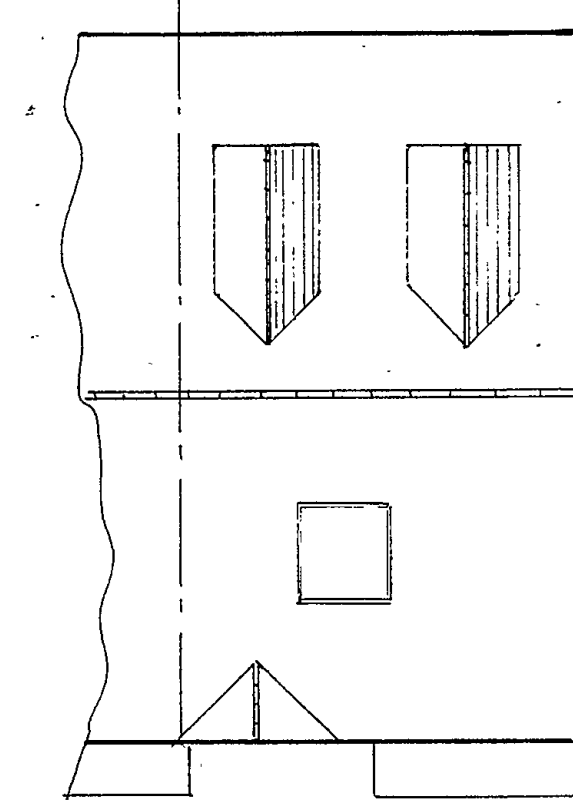

Roof Plan 1:100

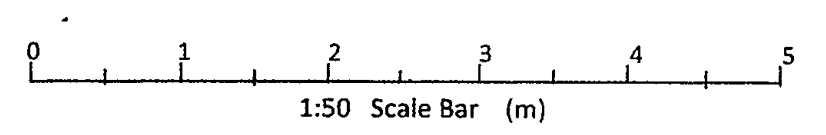

Proposed Floor Plans 1:50

All dimensions to be checked on site.			Prepared by Ian Wood
REVISION	DATE	REMARK	
A	March 201	Prepared for Planning & Building Control Applications	
PROPOSED: LOFT CONVERSION WITH REAR DORMERS			
SITE: 45 DAISY DRIVE HATFIELD GARDEN VILLAGE HERTS AL10 9FR			
CLIENT: Mrs J. Dale			
DRAWING SCALE: PROPOSED ELEVATIONS 1:100 PROPOSED FLOOR PLANS 1:50 ROOF PLAN 1:100 SECTION 1:50 SITE BLOCK PLAN 1:200			
DATE: MARCH 2018		DRAWING No / Revision JD-002-18 / A	

