




01 SOUTH WEST ELEVATION  
1:100 @A1

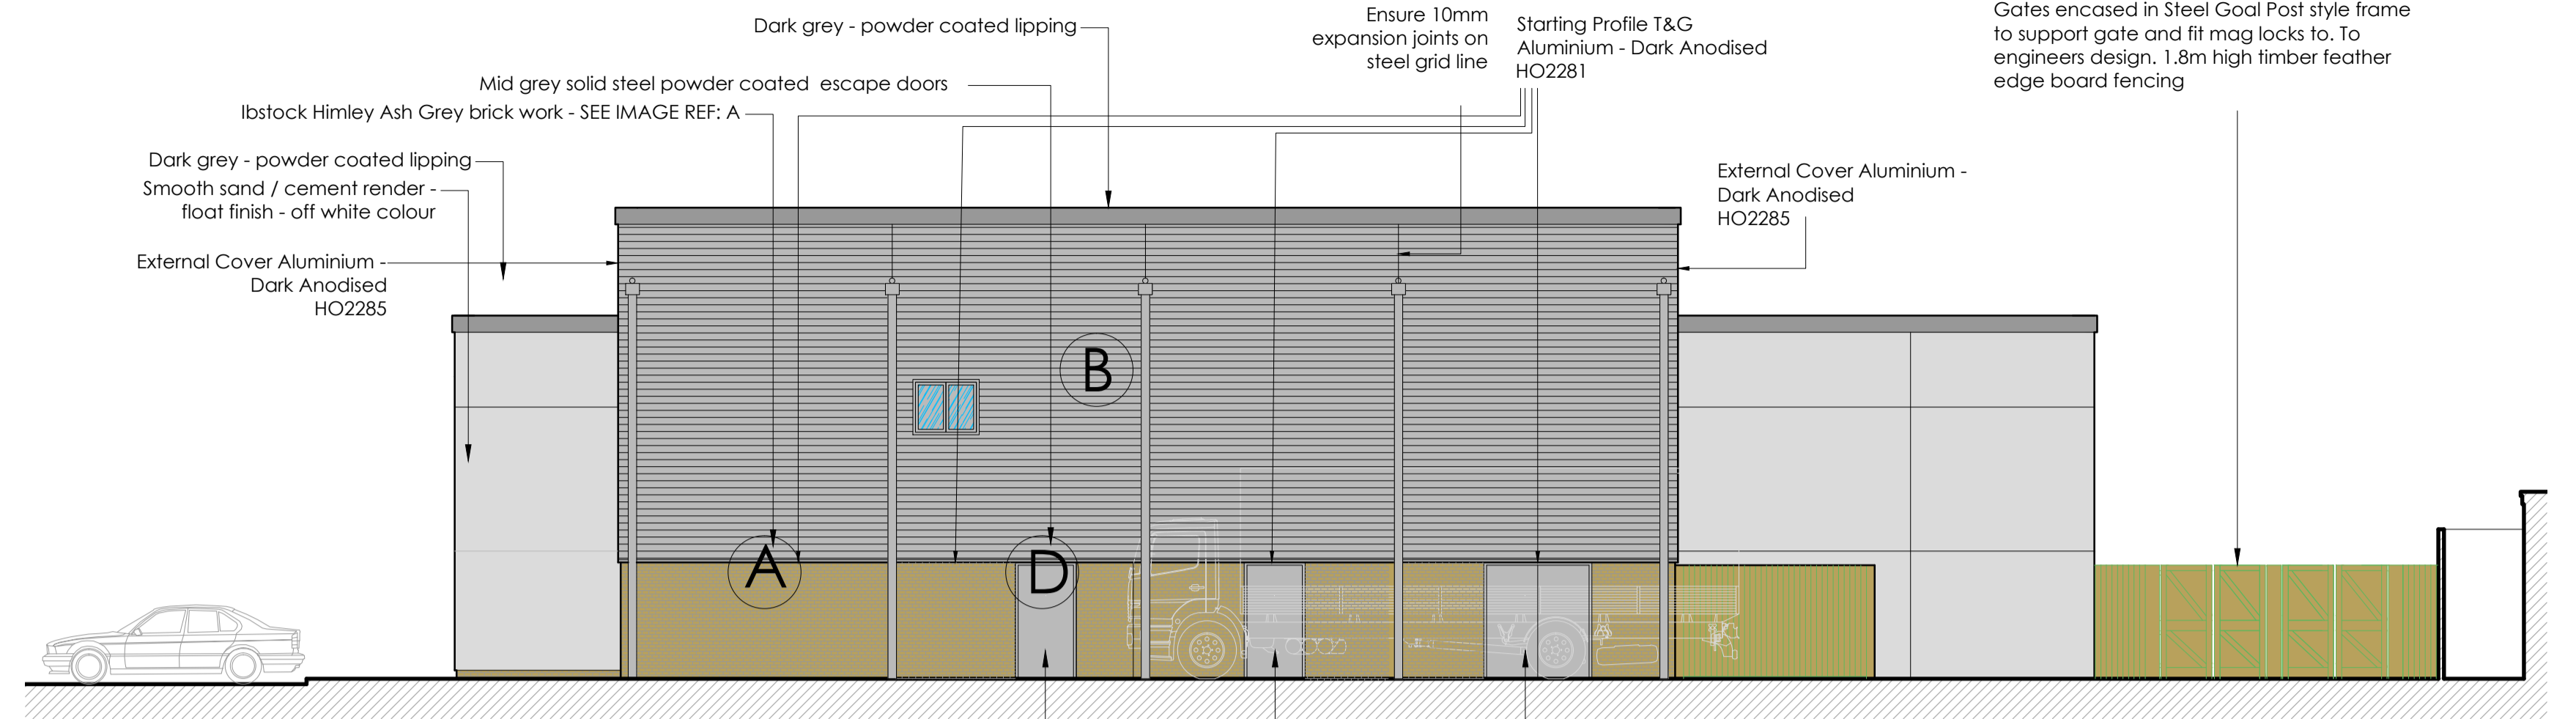

02 NORTH WEST ELEVATION  
1:100 @A1

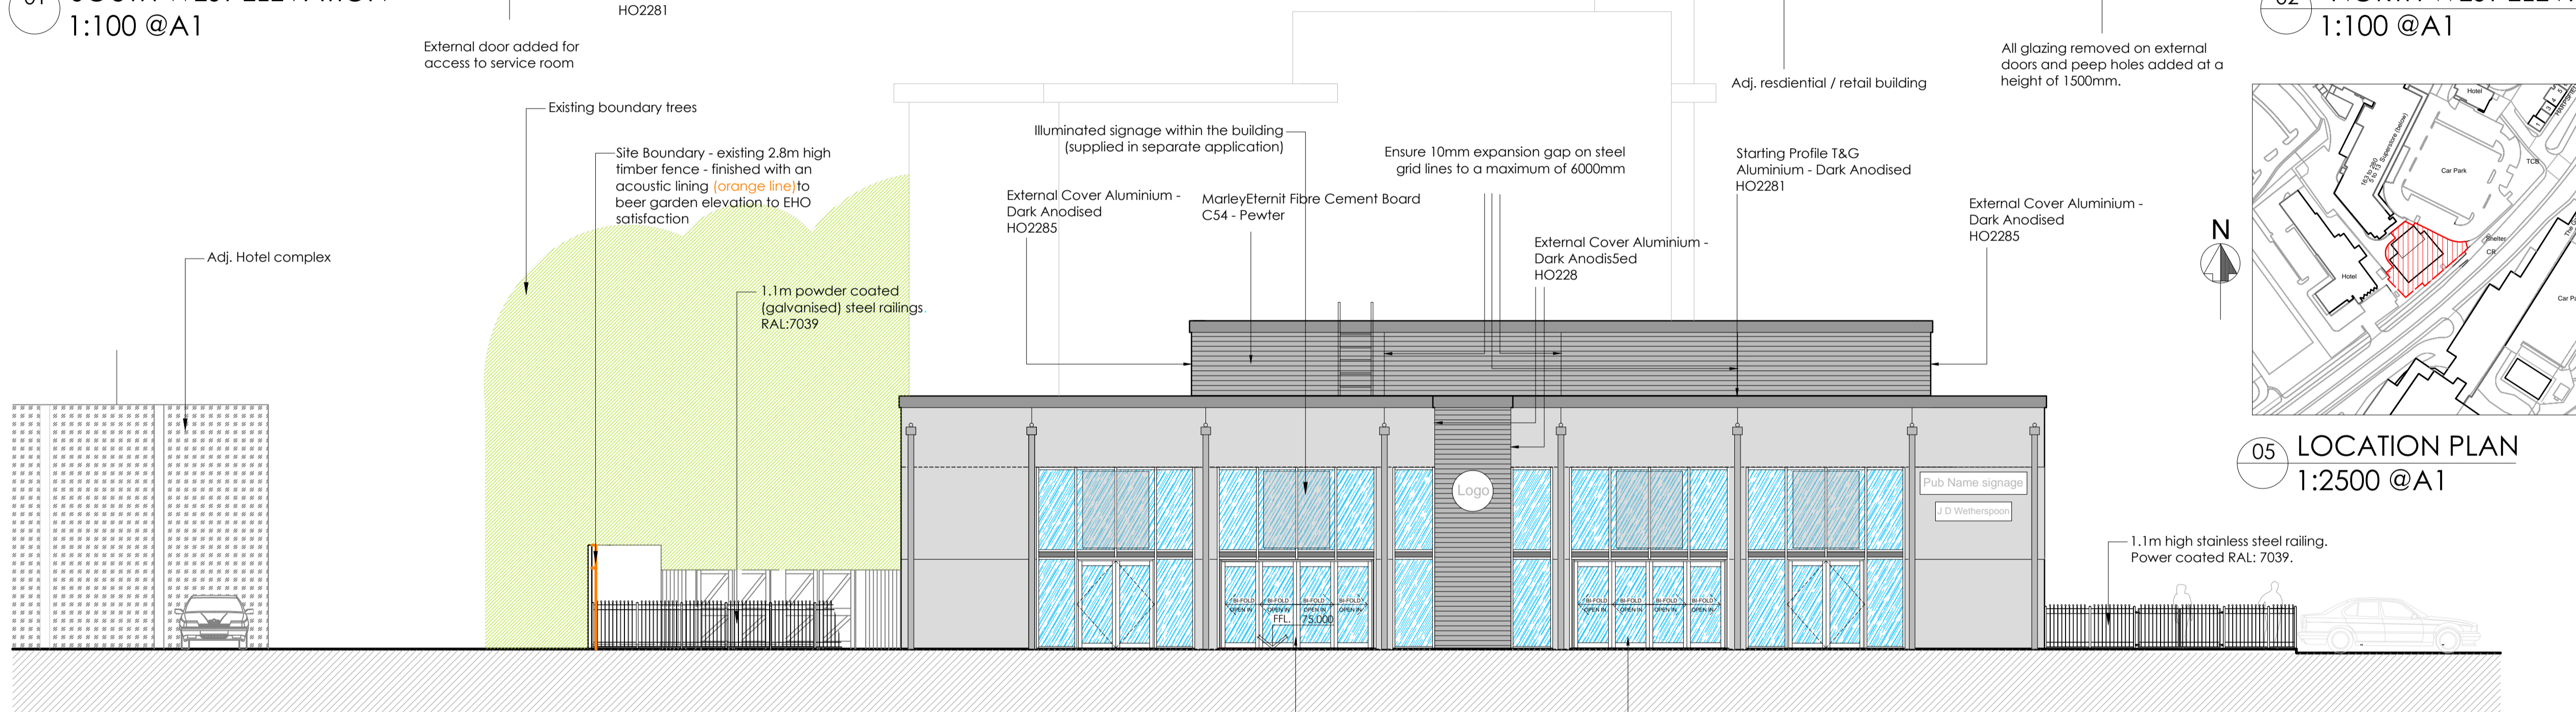

03 SOUTH EAST (ROAD) ELEVATION / STREET SCENE  
1:100 @A1

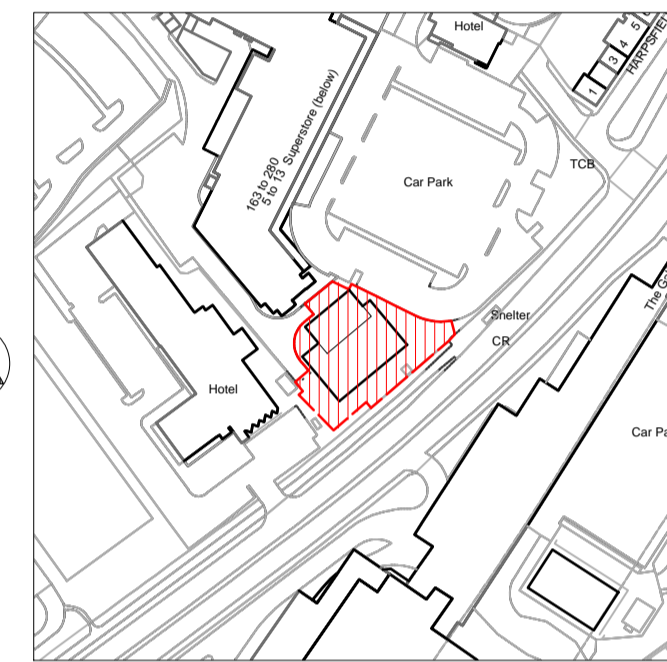

05 LOCATION PLAN  
1:2500 @A1


A IMAGE REFERENCE

B IMAGE REFERENCE

C IMAGE REFERENCE

D IMAGE REFERENCE

Target air test result is  
5m3/hr/m2 @ 50 pa

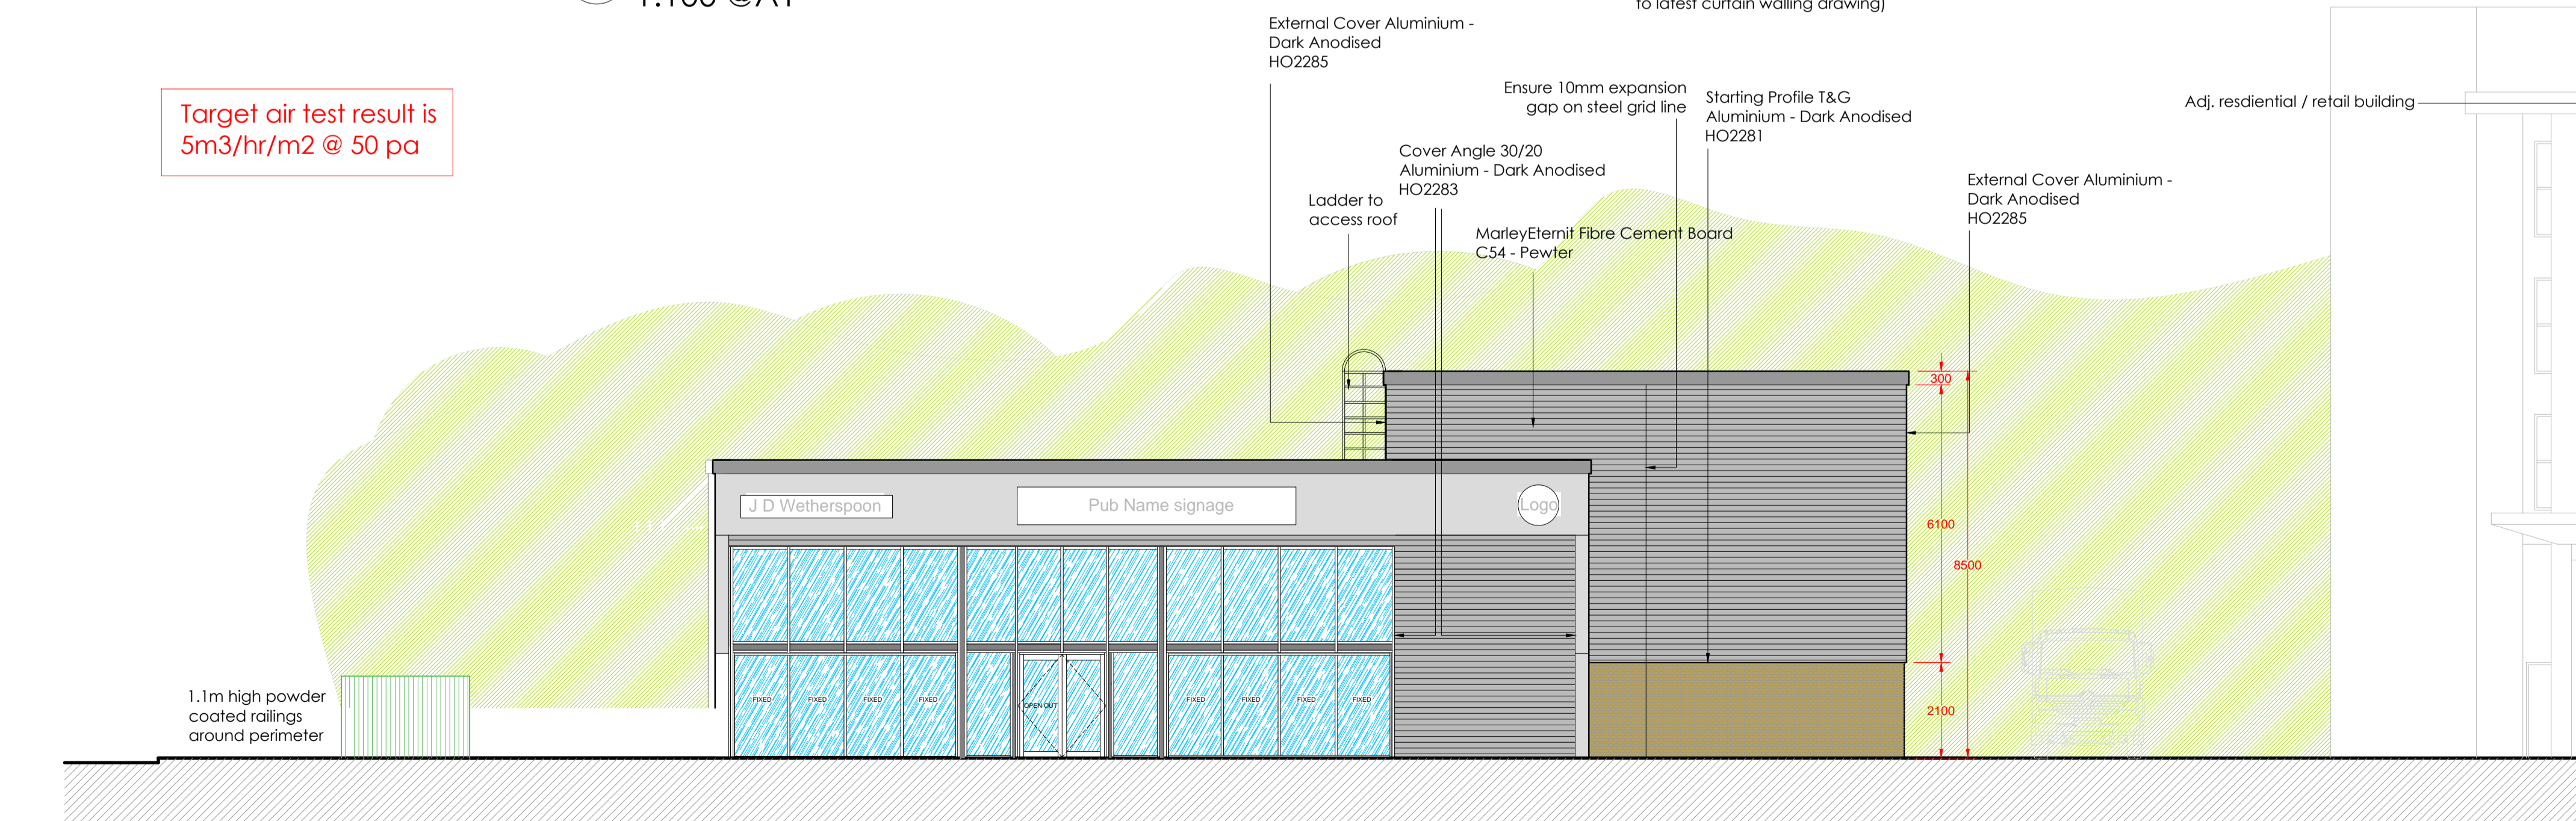

04 NORTH EAST (CAR PARK) ELEVATION / STREET SCENE  
1:100 @A1

**ABSOLUTE.**  
Riverside Studios, Newham Road, Truro, Cornwall, TR1 2SU  
+44 (0)1872 264775 | weareabsoluteuk.com

GENERAL NOTES:

THE CONTRACTOR SHALL CHECK AND VERIFY ALL DIMENSIONS ON SITE AND REPORT ANY DISCREPANCIES IN WRITING TO ABSOLUTE DESIGN BEFORE COMMENCING WITH THE WORK.

ALL DRAWINGS ARE THE PROPERTY OF ABSOLUTE DESIGN AND SHALL NOT BE REPRODUCED WITHOUT THE CONSENT OF THE DESIGNERS.

THIS DRAWING IS TO BE READ IN CONJUNCTION WITH THE RELEVANT SPECIFICATION OF BUILDING WORKS.

ALL DIMENSIONS ARE IN mm UNLESS OTHERWISE NOTED.

THIS DRAWING MAY INCORPORATE INFORMATION FROM OTHER PROFESSIONS. ABSOLUTE DESIGN CANNOT ACCEPT RESPONSIBILITY FOR THE INTEGRITY AND ACCURACY OF SUCH INFORMATION.

IF IN DOUBT ASK !

original drawn by	date	
A	08-08-14	NJB
B	16-09-14	JP
C	19-09-14	NJB
D	25-09-14	NJB
E	24-11-14	NJB
F	02-12-14	NJB
G	02-06-15	NAW
H	19-06-15	CP
I	02-07-15	NAW
J	29-07-15	NAW
K	20-10-15	NAW



+44 (0)1872 264775  
weareabsoluteuk.com

Drawing status: **CONSTRUCTION**

Drawing Title:  
Proposed Elevations

Contract Name:  
New Build  
Hatfield  
AL10 0XY

Drawing No. & Revision:  
**7127 - 202-K**

Scale @ A1:  
1: 100

Drawn By: NJB Date: 25-06-14 Pub: 5480

