



SOUTH EAST ELEVATION

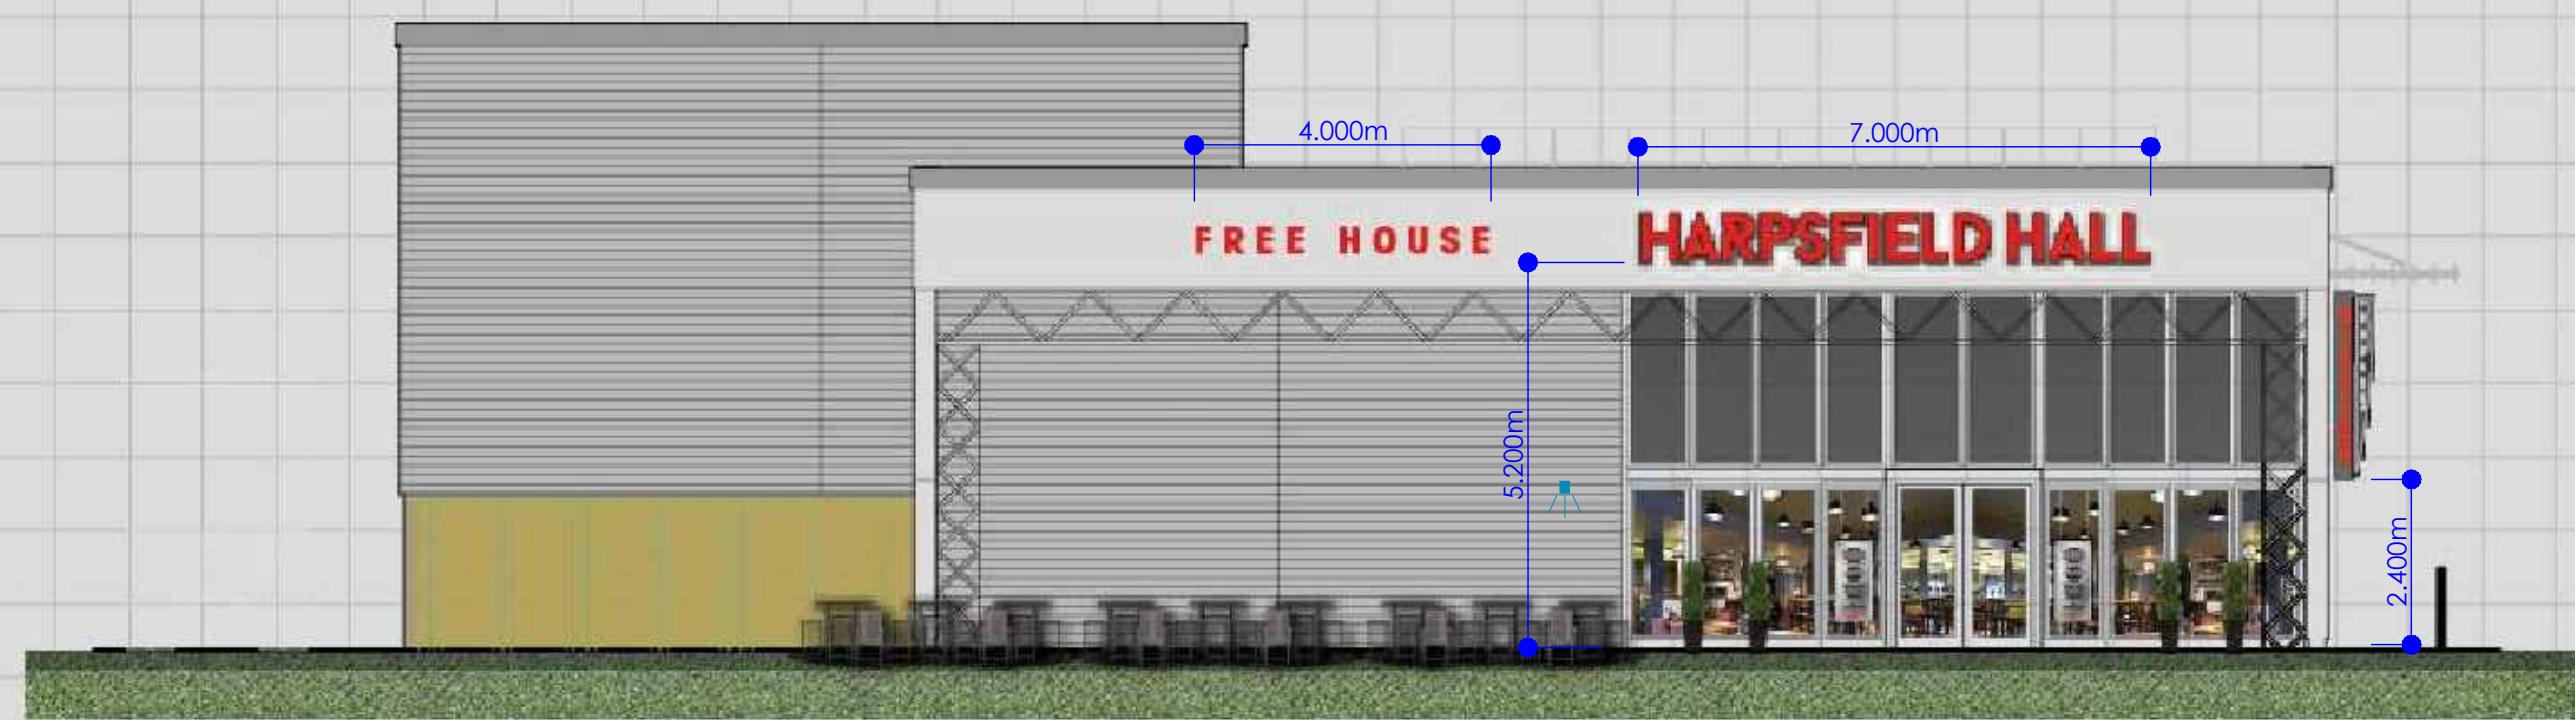

SOUTH WEST ELEVATION




NORTH EAST ELEVATION

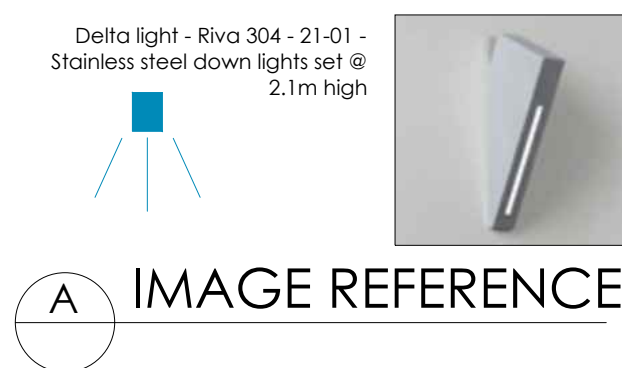

A IMAGE REFERENCE

01 PROPOSED ELEVATIONS  
1:100 @A1

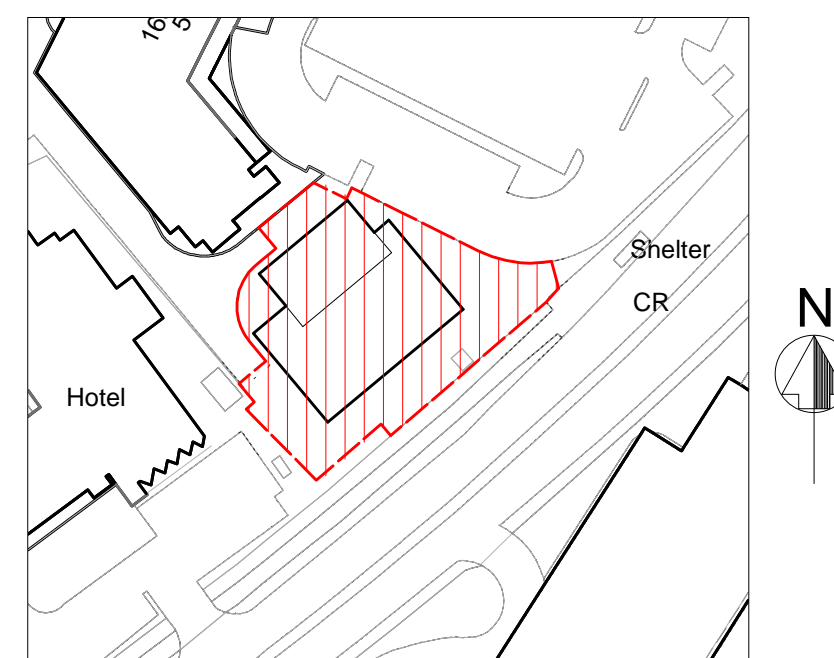

04 LOCATION PLAN  
1:1250 @A1



+44 (0)1872 264775  
weareabsoluteuk.com

**ABSOLUTE.**  
Riverside Studios, Newham Road, Truro, Cornwall, TR1 2SU  
+44 (0)1872 264775 | weareabsoluteuk.com

GENERAL NOTES:

THE CONTRACTOR SHALL CHECK AND VERIFY ALL DIMENSIONS ON SITE AND REPORT ANY DISCREPANCIES IN WRITING TO ABSOLUTE DESIGN BEFORE COMMENCING WITH THE WORK.

ALL DRAWINGS ARE THE PROPERTY OF ABSOLUTE DESIGN AND SHALL NOT BE REPRODUCED WITHOUT THE CONSENT OF THE DESIGNERS.

DRAWINGS SHALL NOT BE SCALED.

THIS DRAWING IS TO BE READ IN CONJUNCTION WITH THE RELEVANT SPECIFICATION OF BUILDING WORKS.

ALL DIMENSIONS ARE IN mm UNLESS OTHERWISE NOTED.

THIS DRAWING MAY INCORPORATE INFORMATION FROM OTHER PROFESSIONS. ABSOLUTE DESIGN CANNOT ACCEPT RESPONSIBILITY FOR THE INTEGRITY AND ACCURACY OF SUCH INFORMATION.

IF IN DOUBT ASK !

original drawn by	date
-	-
-	-

Drawing status: **PLANNING**

Drawing Title:  
Proposed External Signage  
elevations  
Contract Name:  
New Build  
Hatfield  
AL10 OXY

Drawing No. & Revision:  
**7127 - 350**

Scale @ A1:  
1: 100

Drawn By: NJB Date: 26-08-15 Pub: 5480