



DET  
2  
LOCATION PLAN  
SCALE 1:5000 @ A2

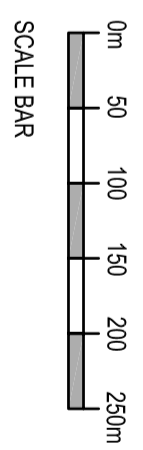

RED LINE DENOTES  
APPLICATION BOUNDARY  
BLUE LINE DENOTES  
OWNERSHIP BOUNDARY

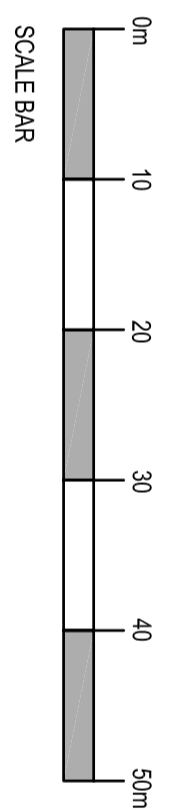

DET  
1  
SITE PLAN  
SCALE 1:500 @ A2

**COPYRIGHT:** This drawing is copyright and may not be altered, reproduced or used other than for the Contract Works for which it is issued without the written permission of SQUIRES & BROWN LTD.  
**WARNING:** Do not scale this drawing. Verify all dimensions and structural details on site prior to commencement of manufacture. If in doubt, ask before adding.  
All steelwork shown is indicative including sizes, setting-out and levels. Contractor should refer to Structural Engineer's drawings for all setting-out information.

Notes:

Rev	Description	Drawn By	Check By	Date

**ARCHITECTS/SURVEYORS**  
The Courtyard  
283c Ashley Road  
Hale  
Cheshire  
WA14 3NG  
Tel: 0161 941 4476  
Fax: 0161 941 4161  
E Mail: info@squiresandbrown.co.uk  
Web: www.squiresandbrown.co.uk

**Client**  
**QUEENSWOOD SCHOOL**  
Shepherd's Way, Brookmans Park  
Hatfield, Hertfordshire AL9 6NS

**Project**  
Temporary Classrooms

**Drawing Title**  
Location Plan and  
Application Boundary

Drawn By	NO	Checked By	DB
Scale	Varies @ A2	Date	11/01/11

**Distribution Status**  
PLANNING

Project Number	1294
Drawing Number	A-16-001

Revision	/
----------	---