


11 NOV 2011

2011/2485

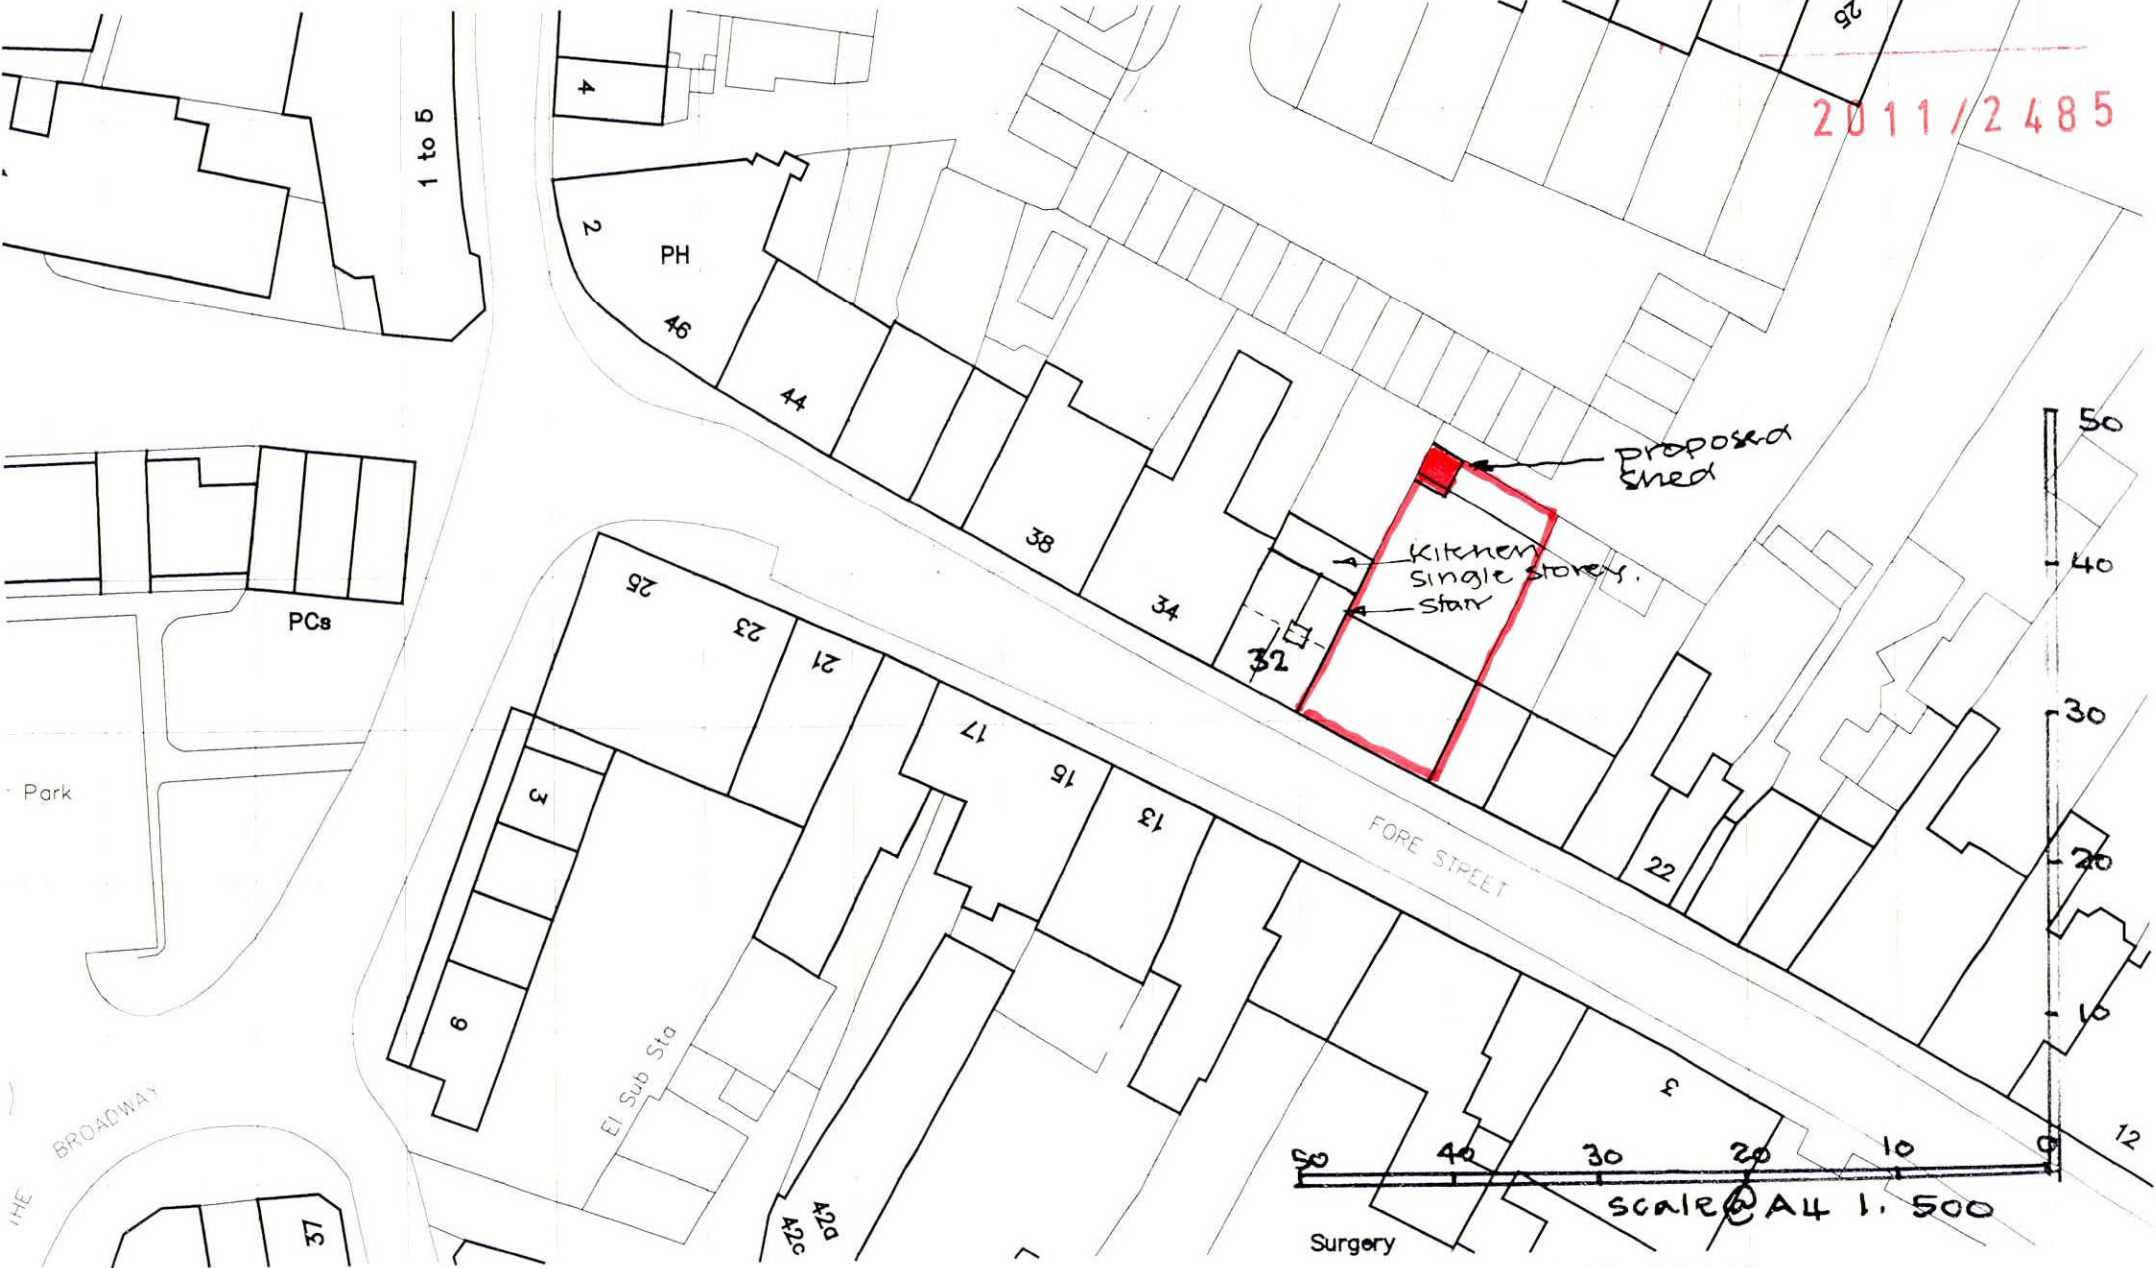

ance Survey (c) Crown Copyright 2010. All rights reserved. Licence number 100020449

**H1993 INTERNAL ALTERATIONS AT 32 FORE ST. HATFIELD**  
**LOCATION AND SITE PLAN**  
Scale 1:500