




SITE LOCATION PLAN

SCALE - 1:1250 @ A4

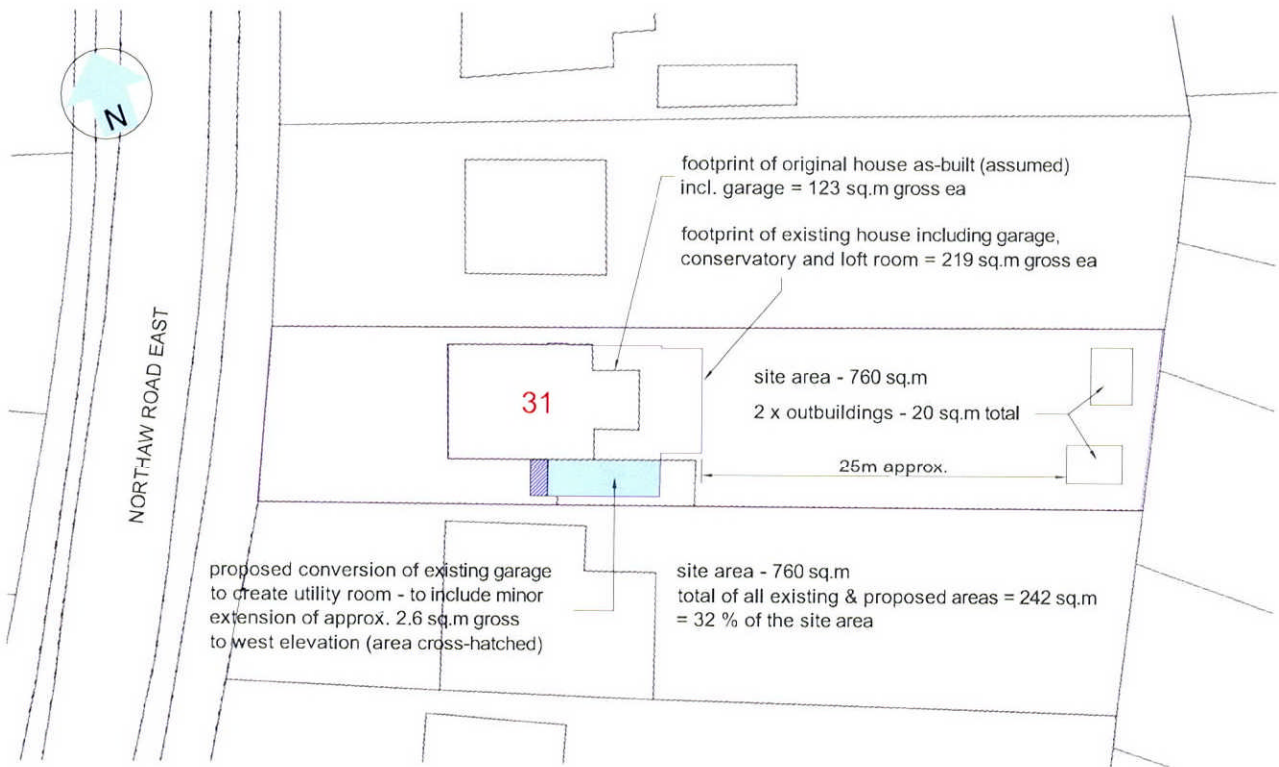

SITE PLAN

SCALE - 1:500 @ A4

rev	description	date
-	-	-

client	J Stephenson Esq.	
project	31 Northaw Road East, Cuffley EN6 4LU Proposed conversion of garage to form utility room	
drawing	OS location plan & site plan	
computer file	PROJECT CAD	print date 08-08-2011
project number	10.039	scale 1:1250 & 1:500 @ A4
drawing number	G01	rev - issue status PLANNING - COL

spirit
architecture & design ltd

121 mercers road to the park london n19 4py uk
tel: +44 (0)20 7272 1367
e: studio@spirit-architects.co.uk

This drawing is to be read in conjunction with all related drawings. Do not scale from this drawing. All dimensions must be checked and verified on site before commencing any work or producing shop drawings. The originator should be notified immediately of any discrepancy. This drawing is copyright and remains the property of Spirit - Architecture & Design Ltd.