



USE FIGURED DIMENSIONS ONLY
 ALL DIMENSIONS MUST BE CHECKED ON SITE. ANY
 INCONGRUENCIES MUST BE REPORTED BACK TO THE ARCHITECT
 THIS DRAWING AND ANY DESIGNS INDICATED THEREON ARE THE
 COPYRIGHT OF BROOKS / MURRAY ARCHITECTS.
 ALL RIGHTS ARE RESERVED.
 NO PART OF THIS WORK MAY BE PRODUCED WITHOUT PRIOR
 PERMISSION IN WRITING FROM BROOKS / MURRAY ARCHITECTS.



EXISTING FIRST FLOOR PLAN
 1:200

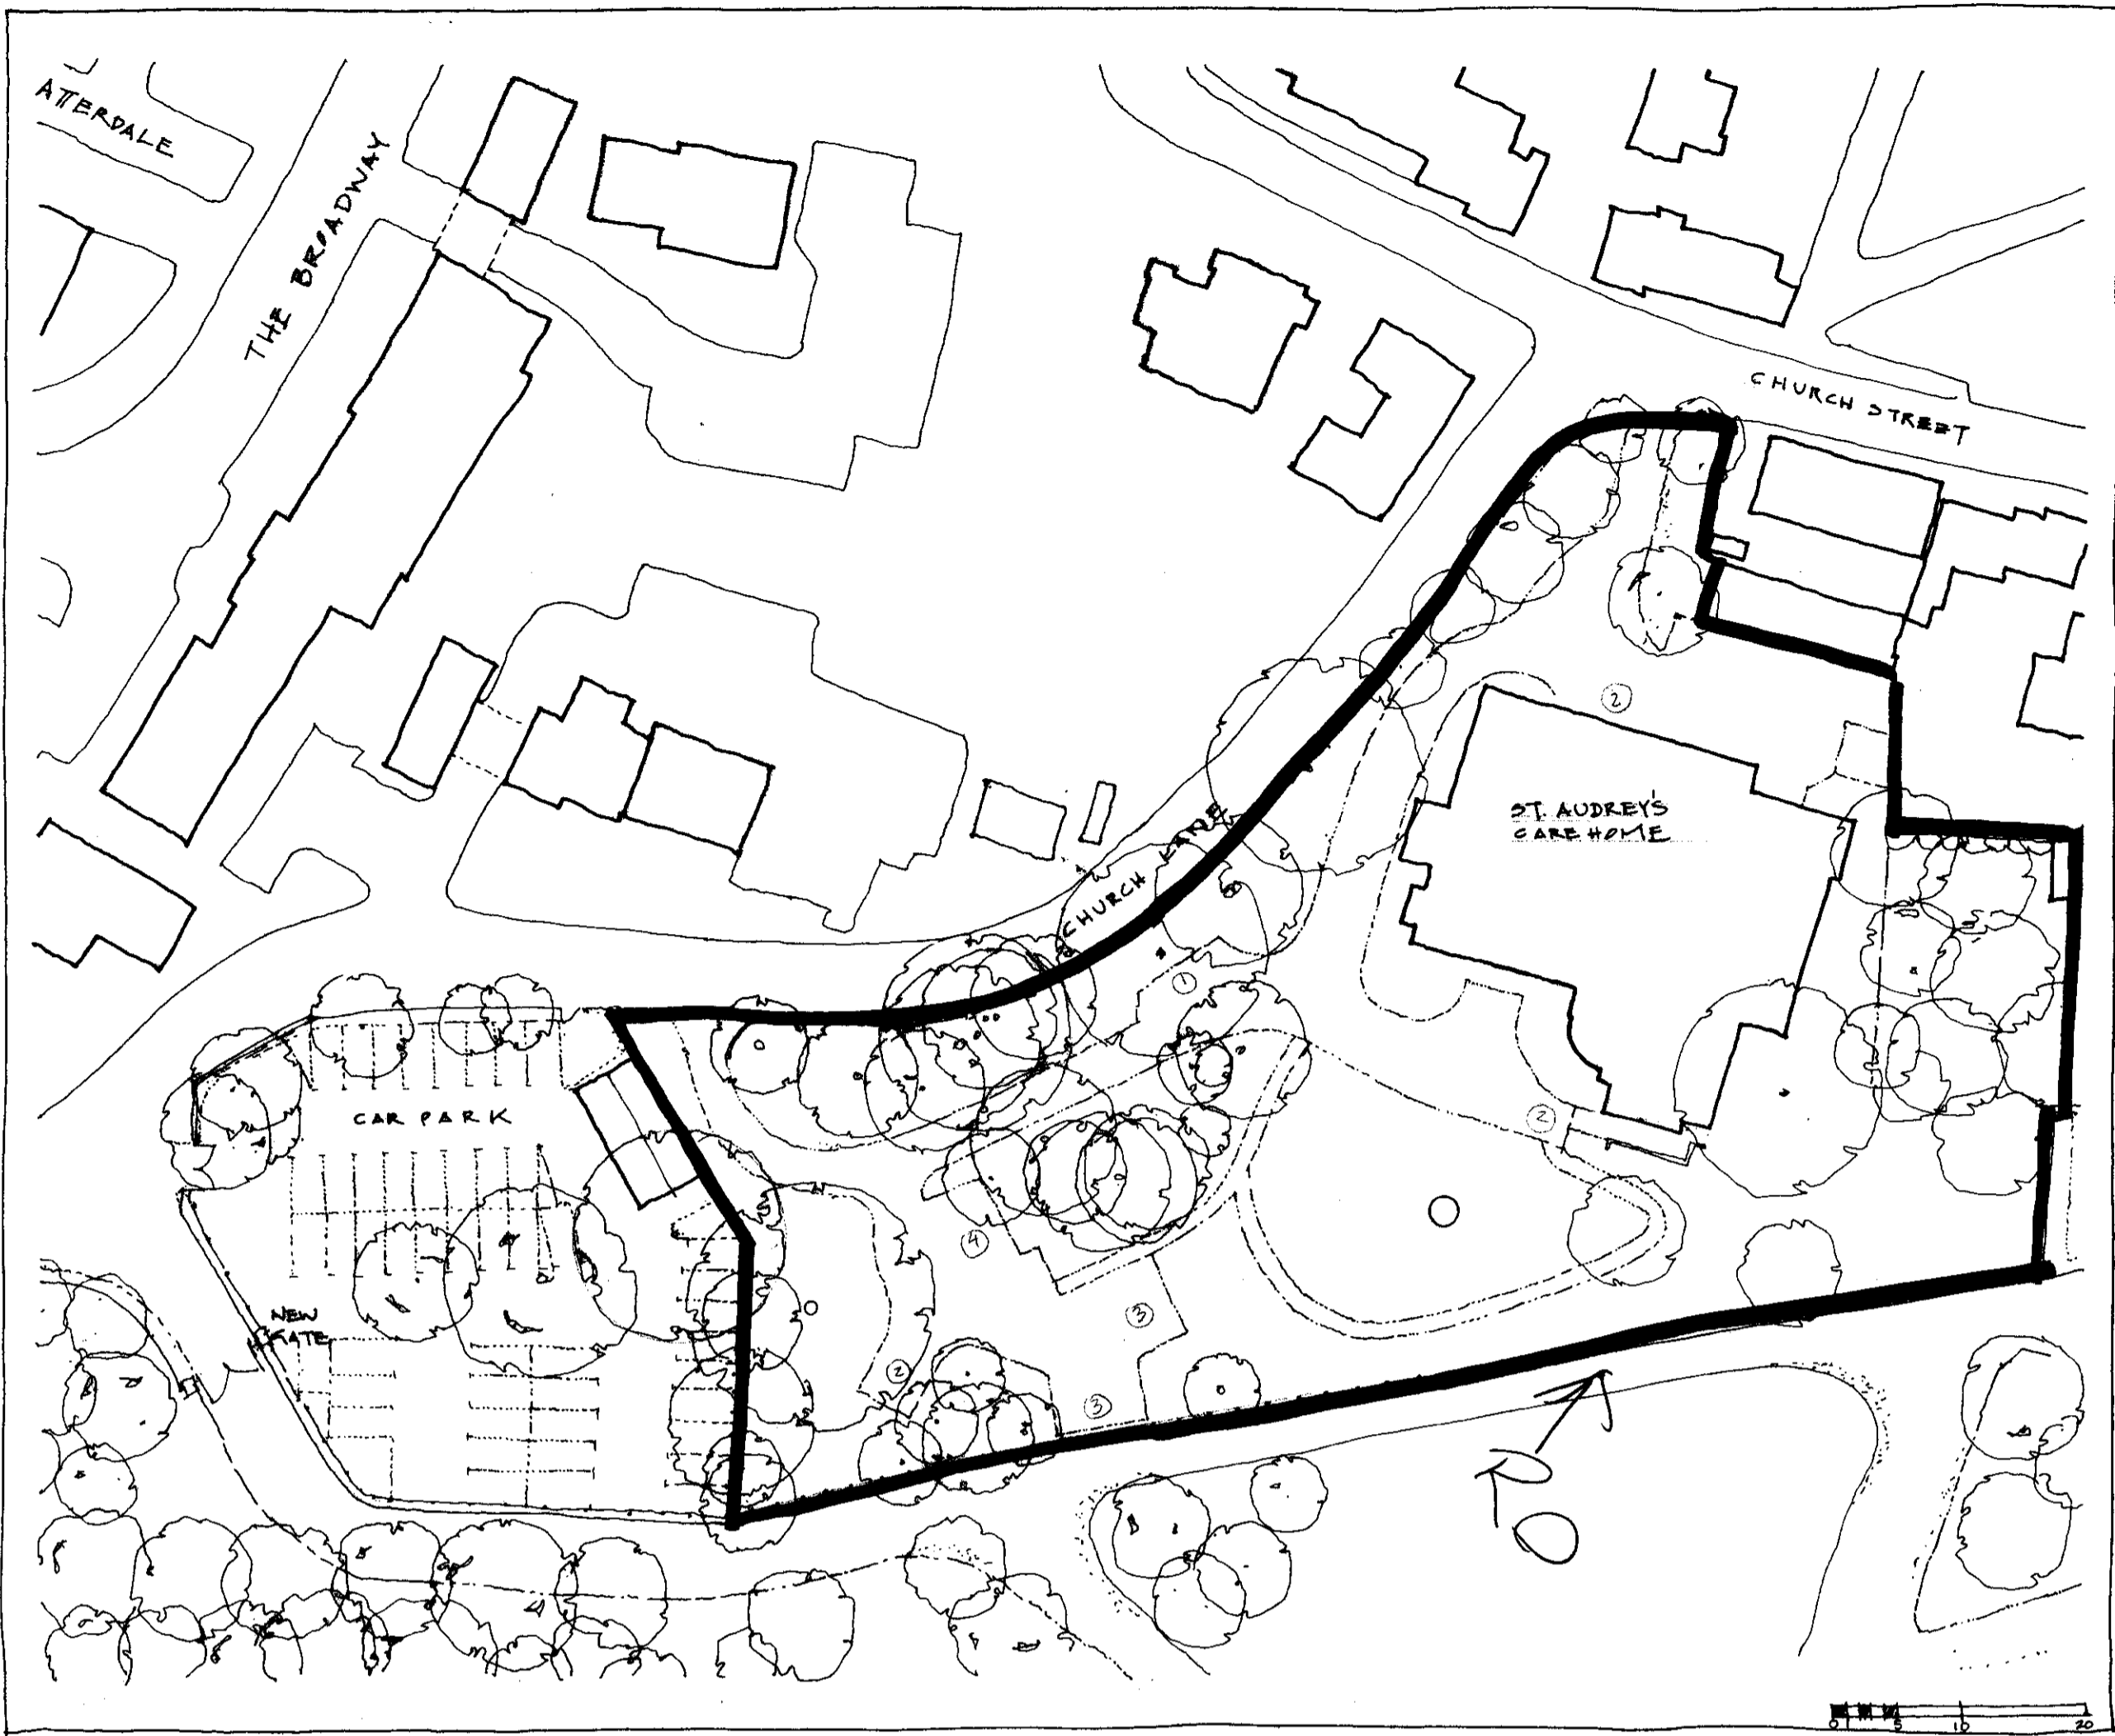

SITE PLAN
 1:500

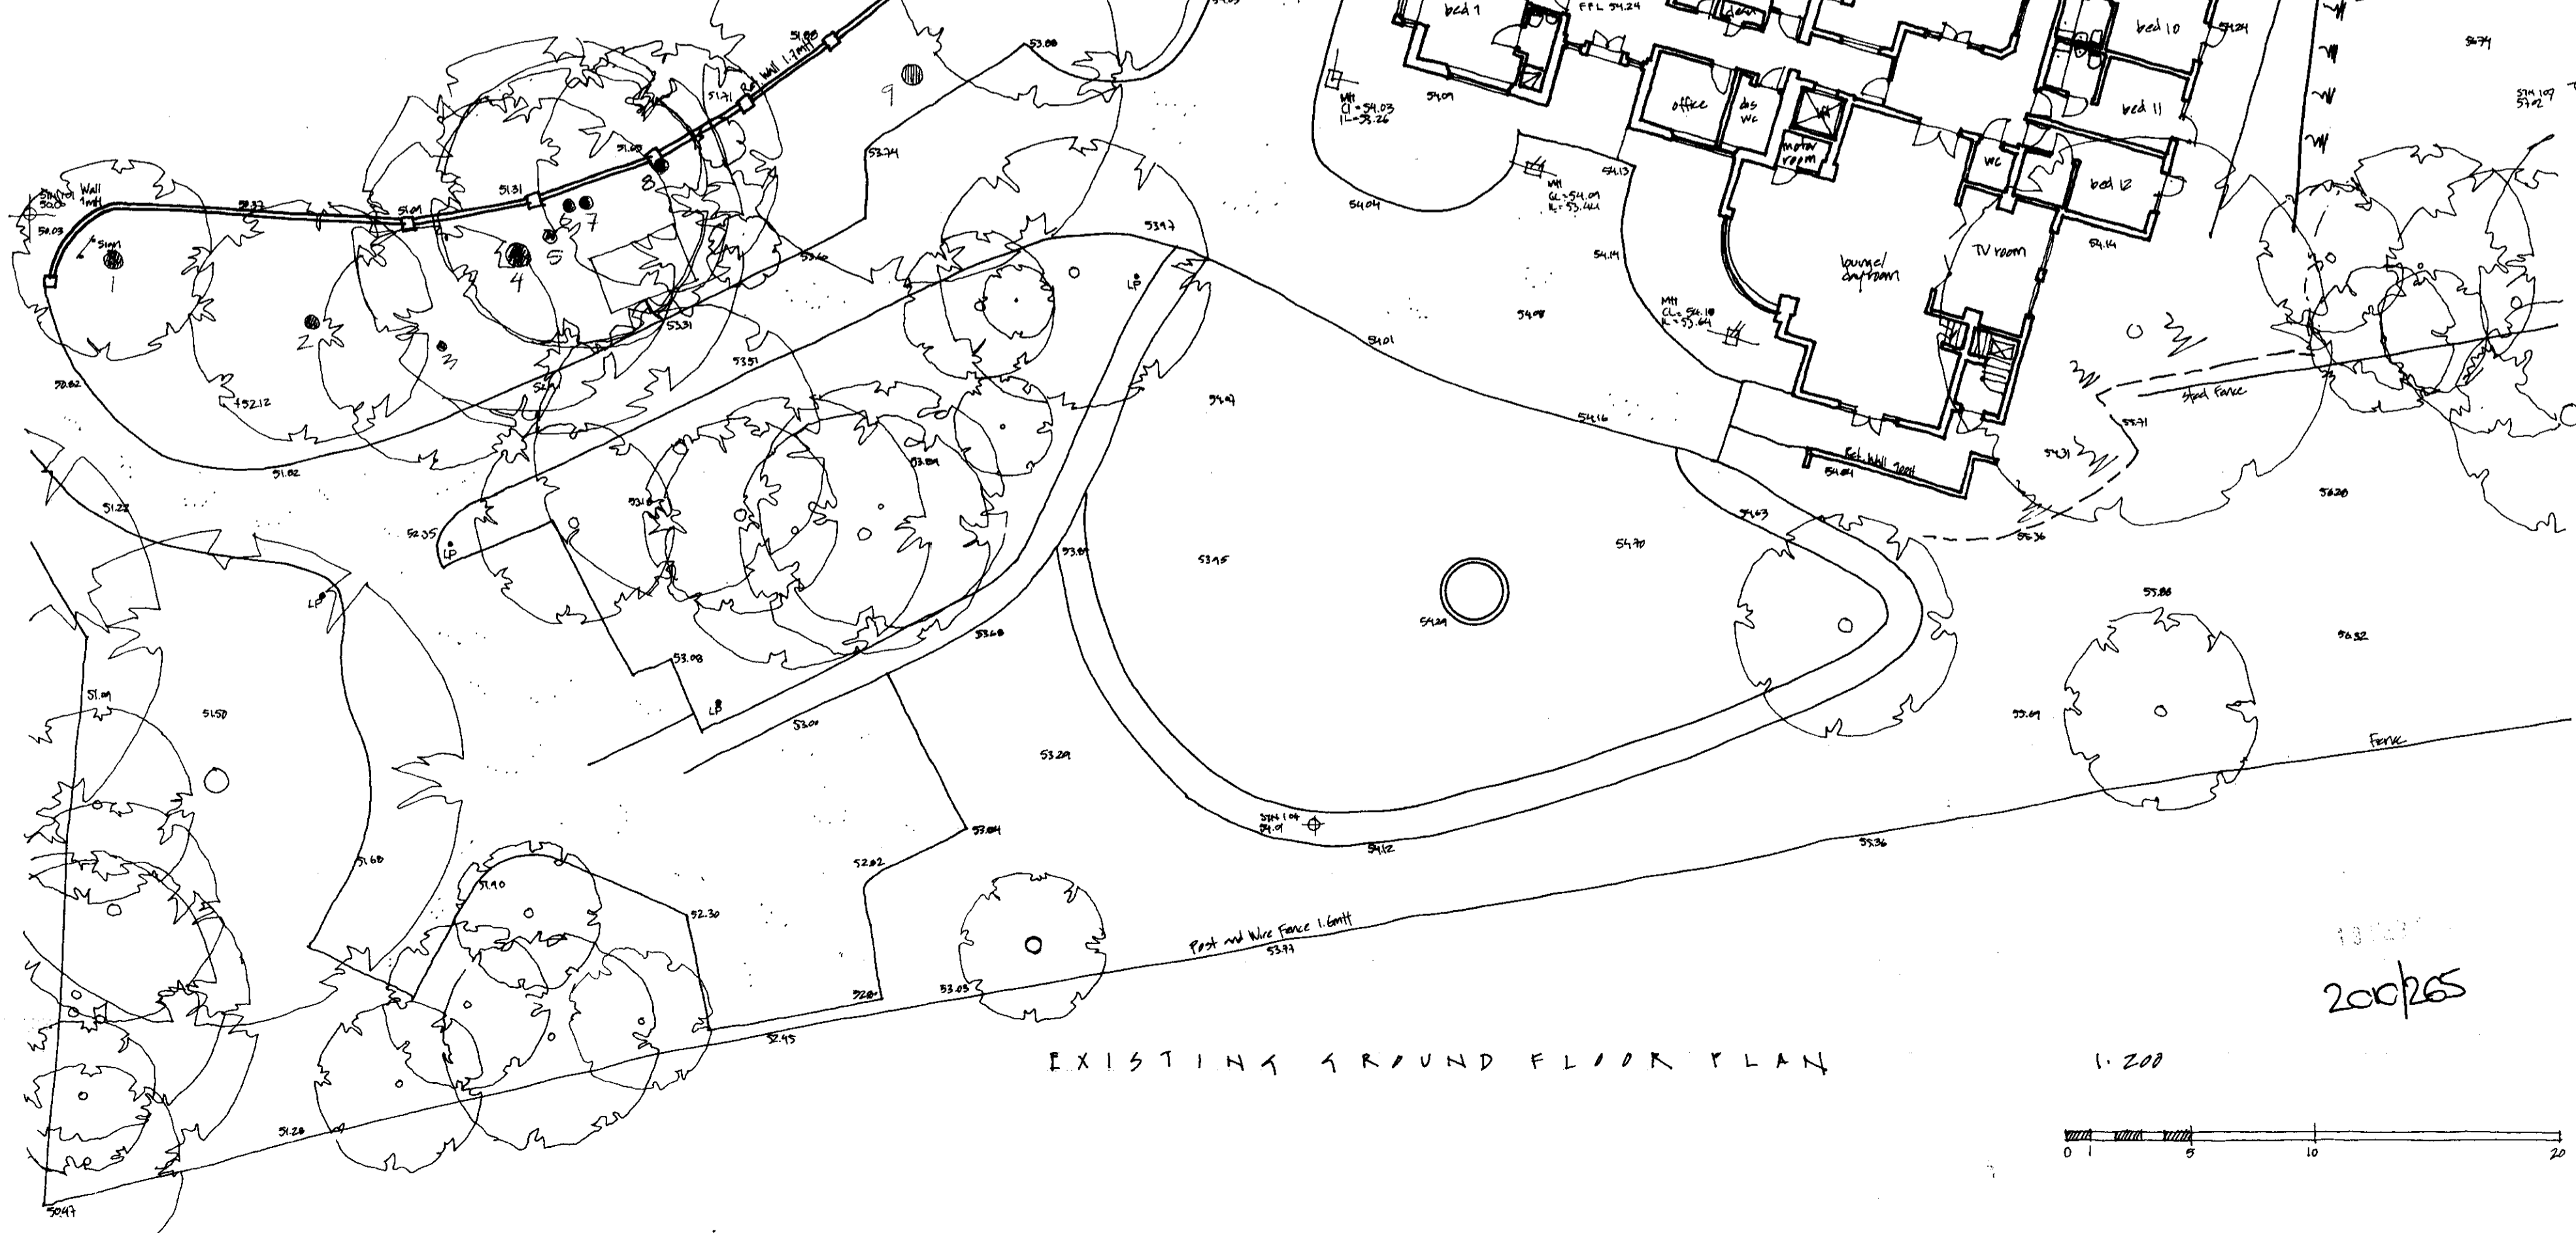

BROOKS / MURRAY
 ARCHITECTS
 8-10 NEW NORTH PLACE
 LONDON EC2A 4JA
 TEL 020 7730 9955
 FAX 020 7730 9944
 architects@brooksmurray.com

CLIENT:	HERITAGE CARE
JOB:	ST. AUDREY'S CARE HOME
DATE:	APR 2000
SCALE:	AS NOTED (A1)
DRAWING TITLE:	LOCATION PLAN SITE PLAN EXISTING FLOOR PLAN
DRAWING NUMBER:	301-001