



Land off Kingsmead Cuffley

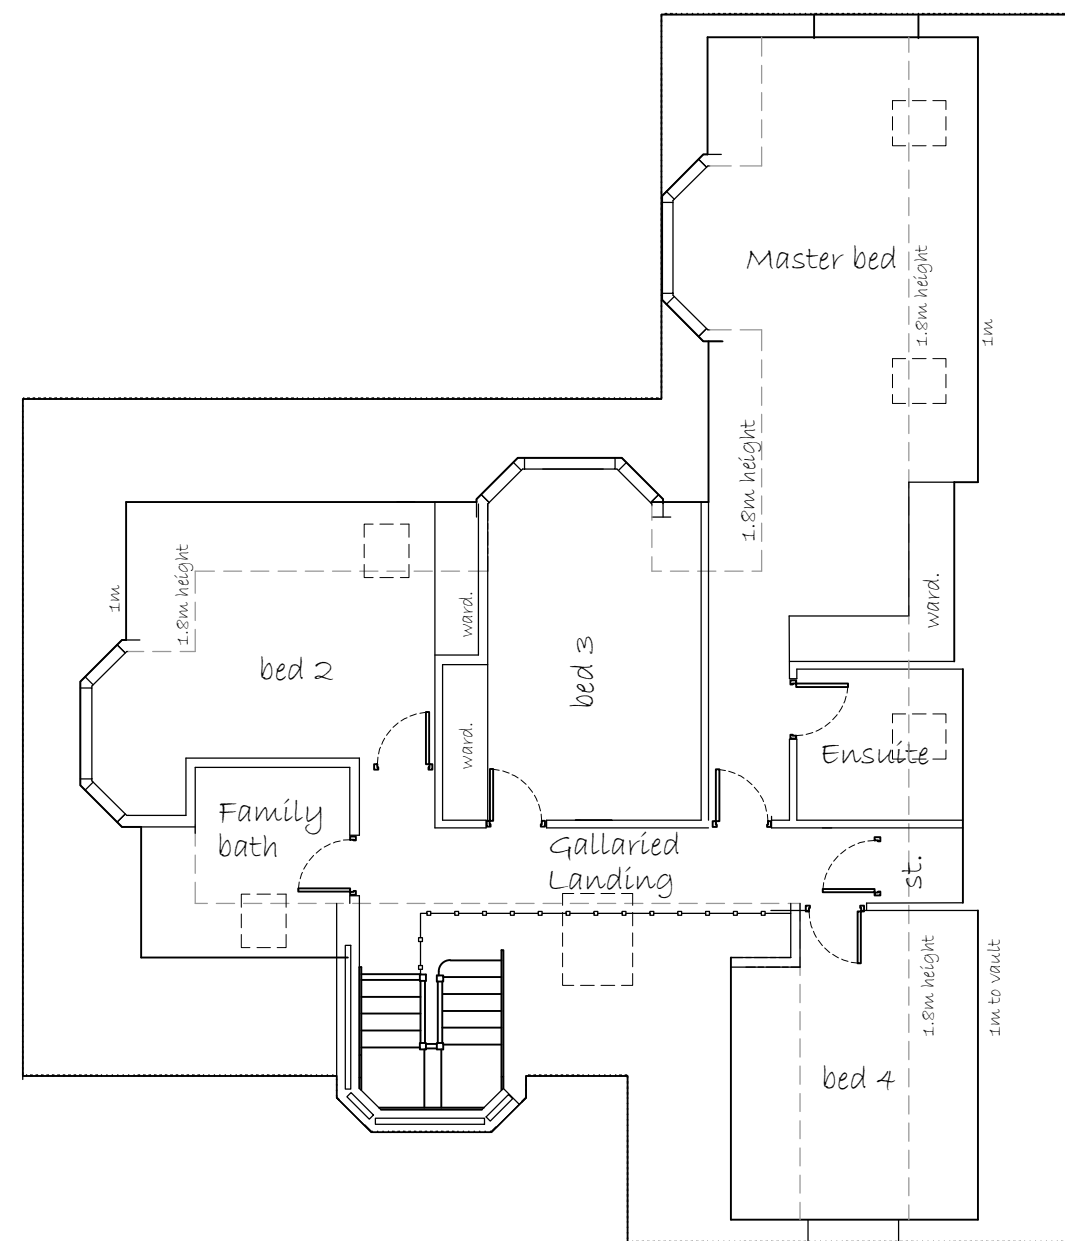

Loft Floor

Floor plan Chalet Bungalow Design - Grylls

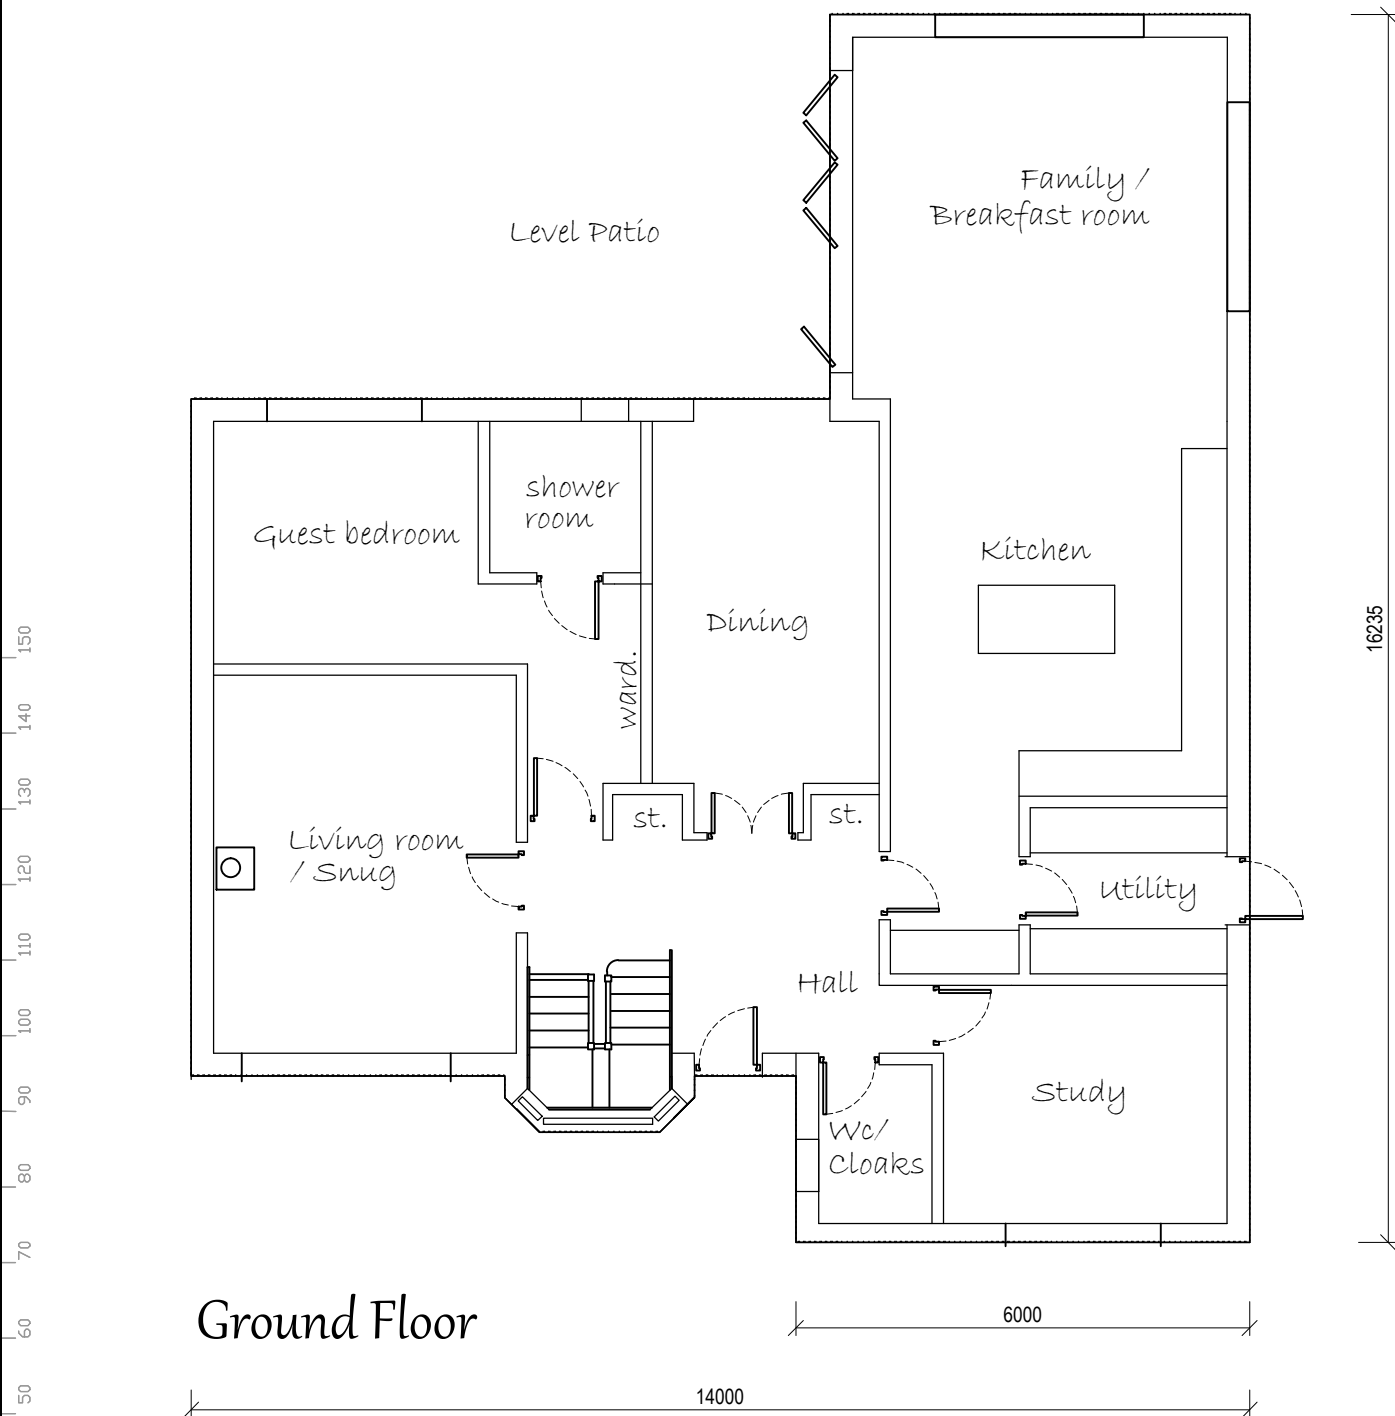

 Architectural Design & Development Consultants	Title Proposed development : Land off Kingsmead, CUFFLEY	Detail Floor plans - GRYLLS	
	Nett Assets The Studio, 141 New Road, Croxley Green, Herts. WD3 3EN. Tel: 01923 293117, 07531 124528 Web: www.nettassets.co.uk	Date July 2014	Job Ref 1374
	Scale 1:100	Drg No. 3pl 04	Rev. A3