
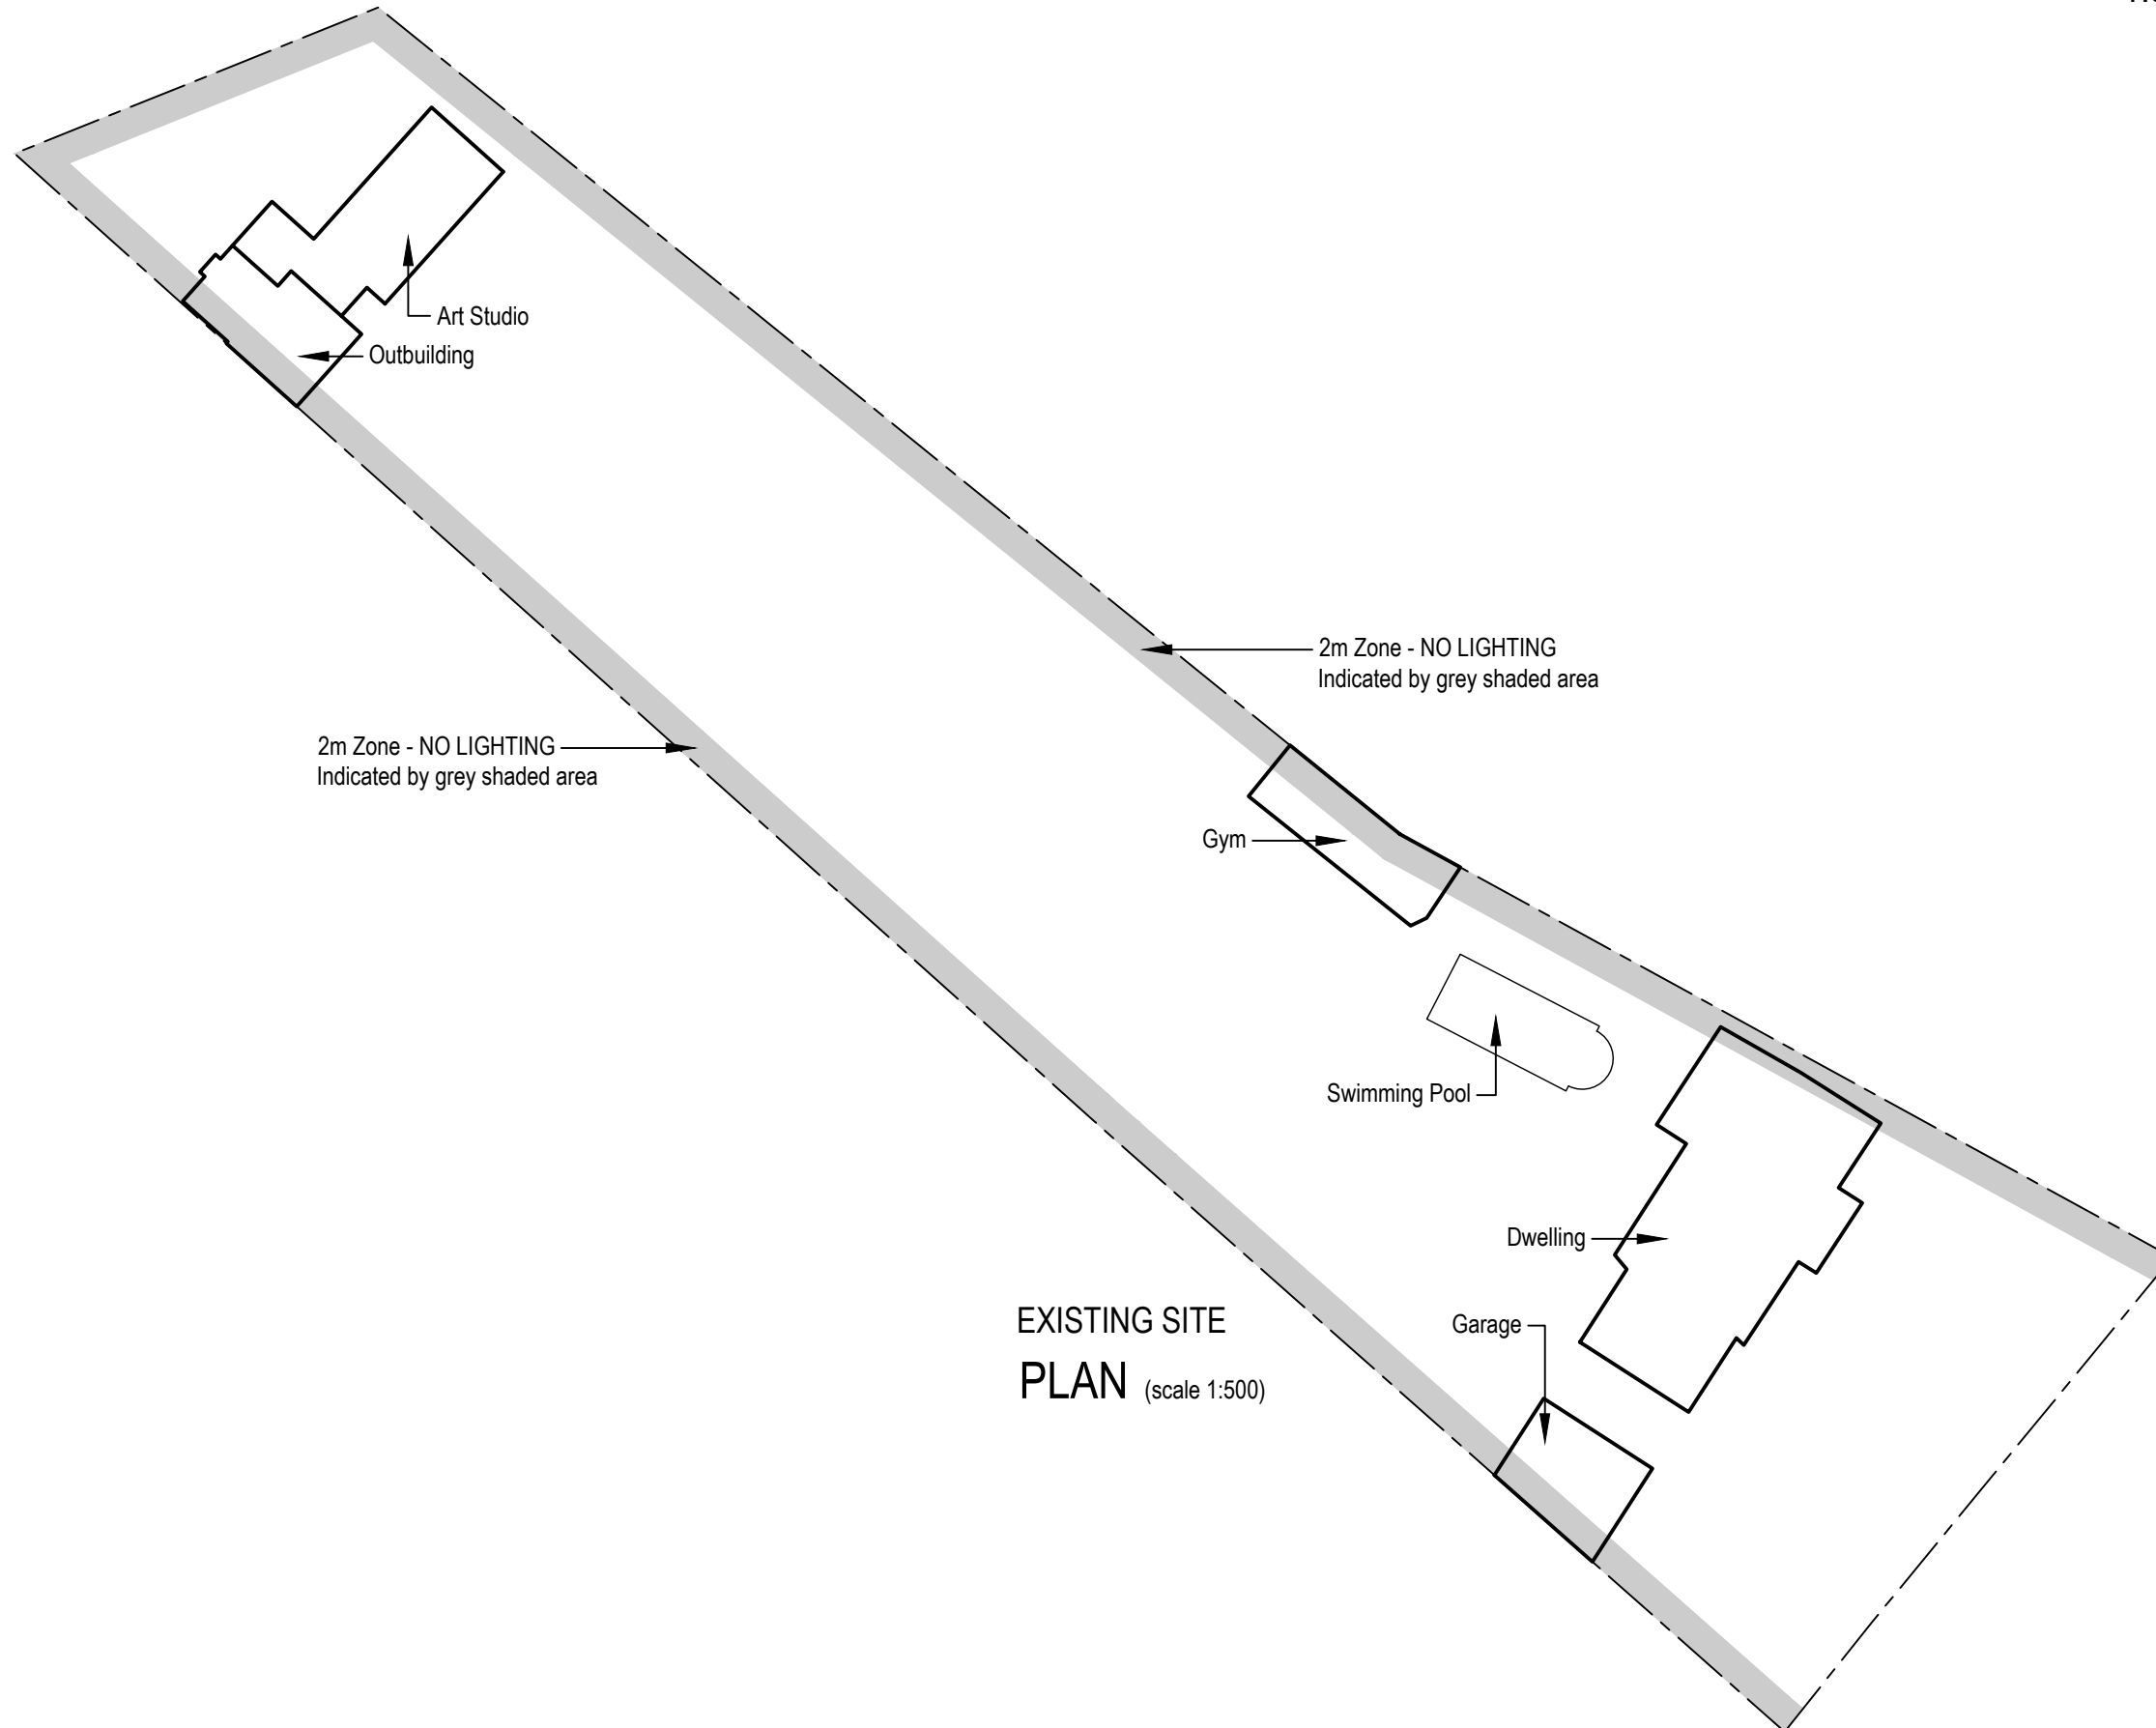


PLEASE NOTE:

- This drawing is for the purpose of design development ONLY and is NOT FOR CONSTRUCTION unless stated otherwise.
- Any construction details are indicative only and should not be used for setting out.
- Confirmation of sizes must be performed onsite prior to manufacture or construction of items using these dimensions.
- © Copyright Technical Detail Ltd 2021

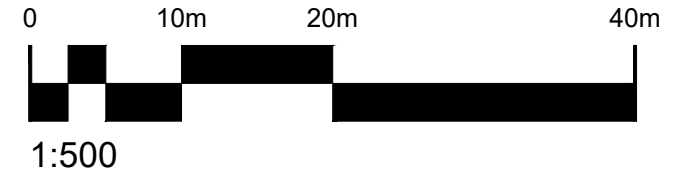

Rev: Details: Date:

TECHNICALDETAIL
DESIGN FOR THE REAL WORLD

WWW.TECHNICALDETAIL.CO.UK
01707 445161 | INFO@TECHNICALDETAIL.CO.UK
66A HIGH STREET | POTTERS BAR | HERTS | EN6 5AB

CIAT
Registered Practice

Project:	51 Kentish Lane Brookmans Park AL9 6NG	Drawn By:	AEH
Drawing Title:	Site Plan Lighting Exclusion Zone	Date Drawn:	03/02/2021
Scale:	1:500 (A3)	Drawing Number:	TDC058/PL2/001
Rev:	-	Rev:	-