




- Notes
- 1- This drawing is not for construction
 - 2- All dimensions are in millimeters
 - 3- This drawing is prepared solely for design and planning submission purposes. It is not intended or suitable for either Building Regulations or Construction purposes and should not be used for such
 - 4- All dimensions are to be checked on site and the Architect is to be informed of any discrepancies before construction commences
 - 5- All references to drawings refer to current revision of that drawing
 - 6- The Copyright of this drawing belongs to Architectural Design Point Limited.

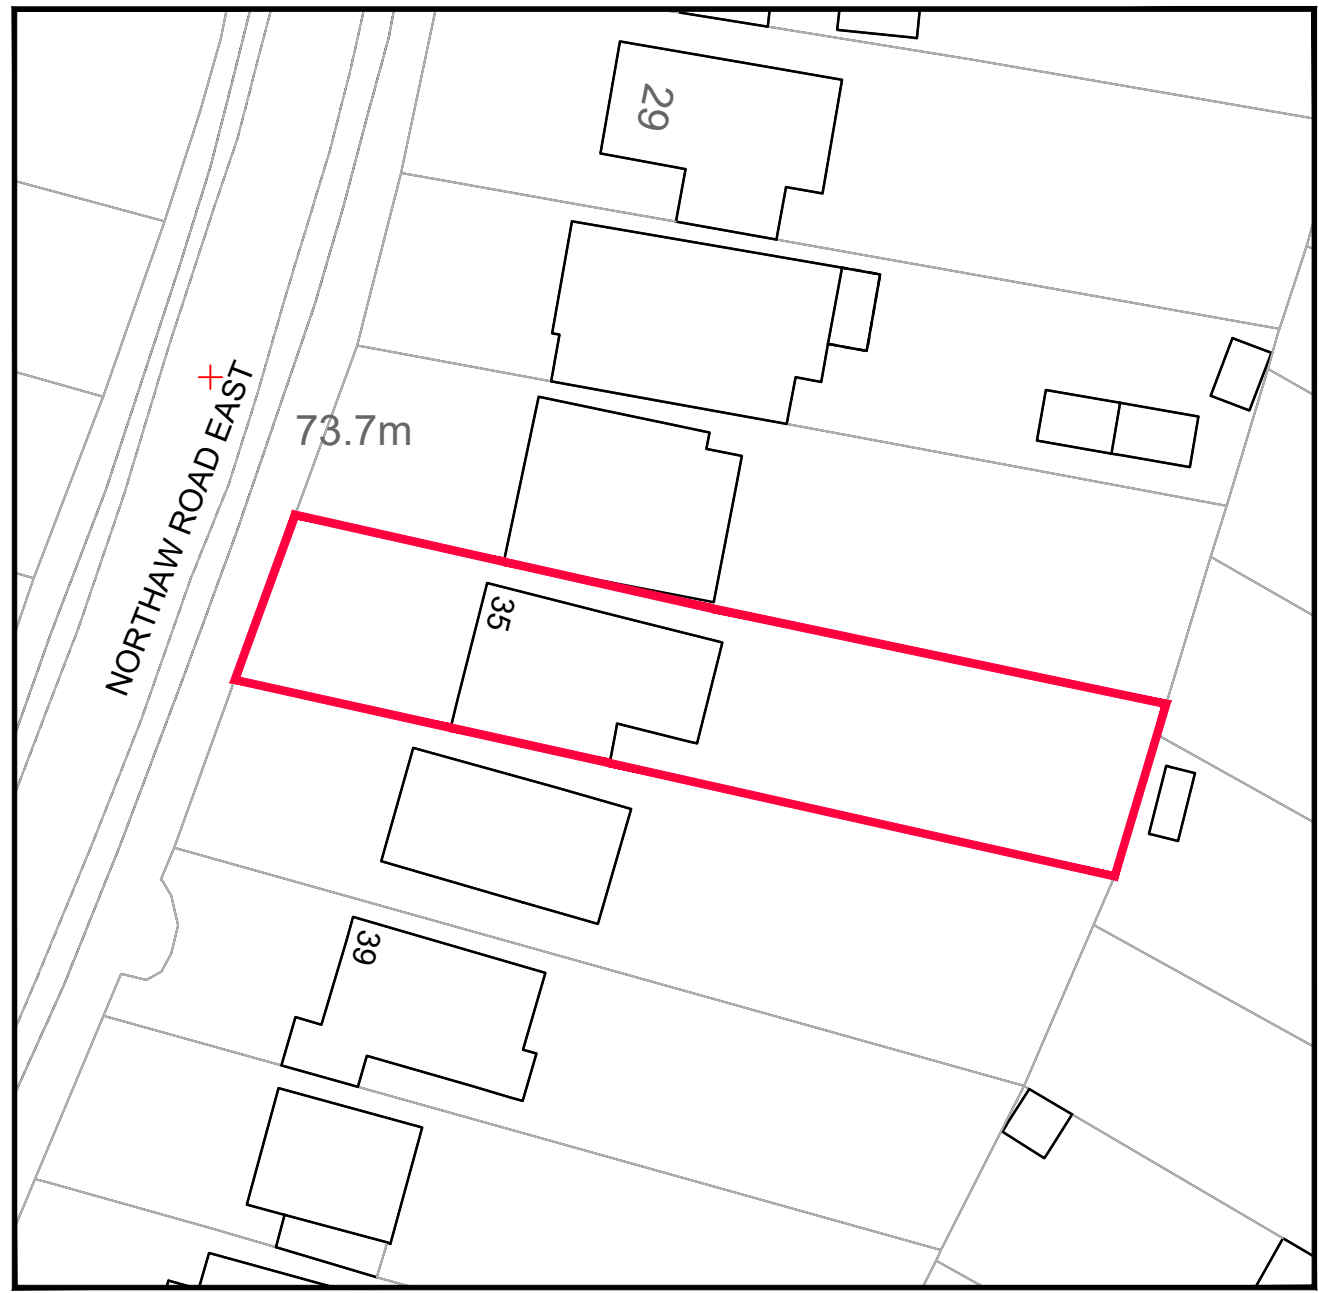

LOCATION PLAN
SCALE 1:1250

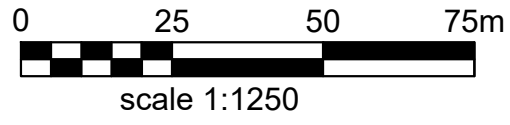

SITE PLAN
SCALE 1:500

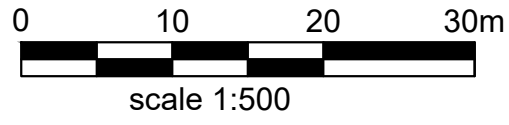

| Rev. | Date | Revisions |
|---|-----------------|-----------------------|
| FOR PLANNING | | |
|  ARCHITECTURAL DESIGN POINT 8-10 Silver Street, Enfield, EN1 3ED Office: 0208 367 7479 Tel: 0796 029 9656 Email: info@adplondon.co.uk | | |
| Client | | Mr Akif Okur |
| Project 35 Northaw Road East, Cuffley, EN6 4LU | | |
| Scale | 1/500-1/1250@A3 | Date 06/2021 |
| Drawn By | I.C | Checked By H.C |
| Project No. | 210128-01 | Drawing No. A100 |
| Drawing title | | Location & Site Plans |