





Front Elevation

1 : 100

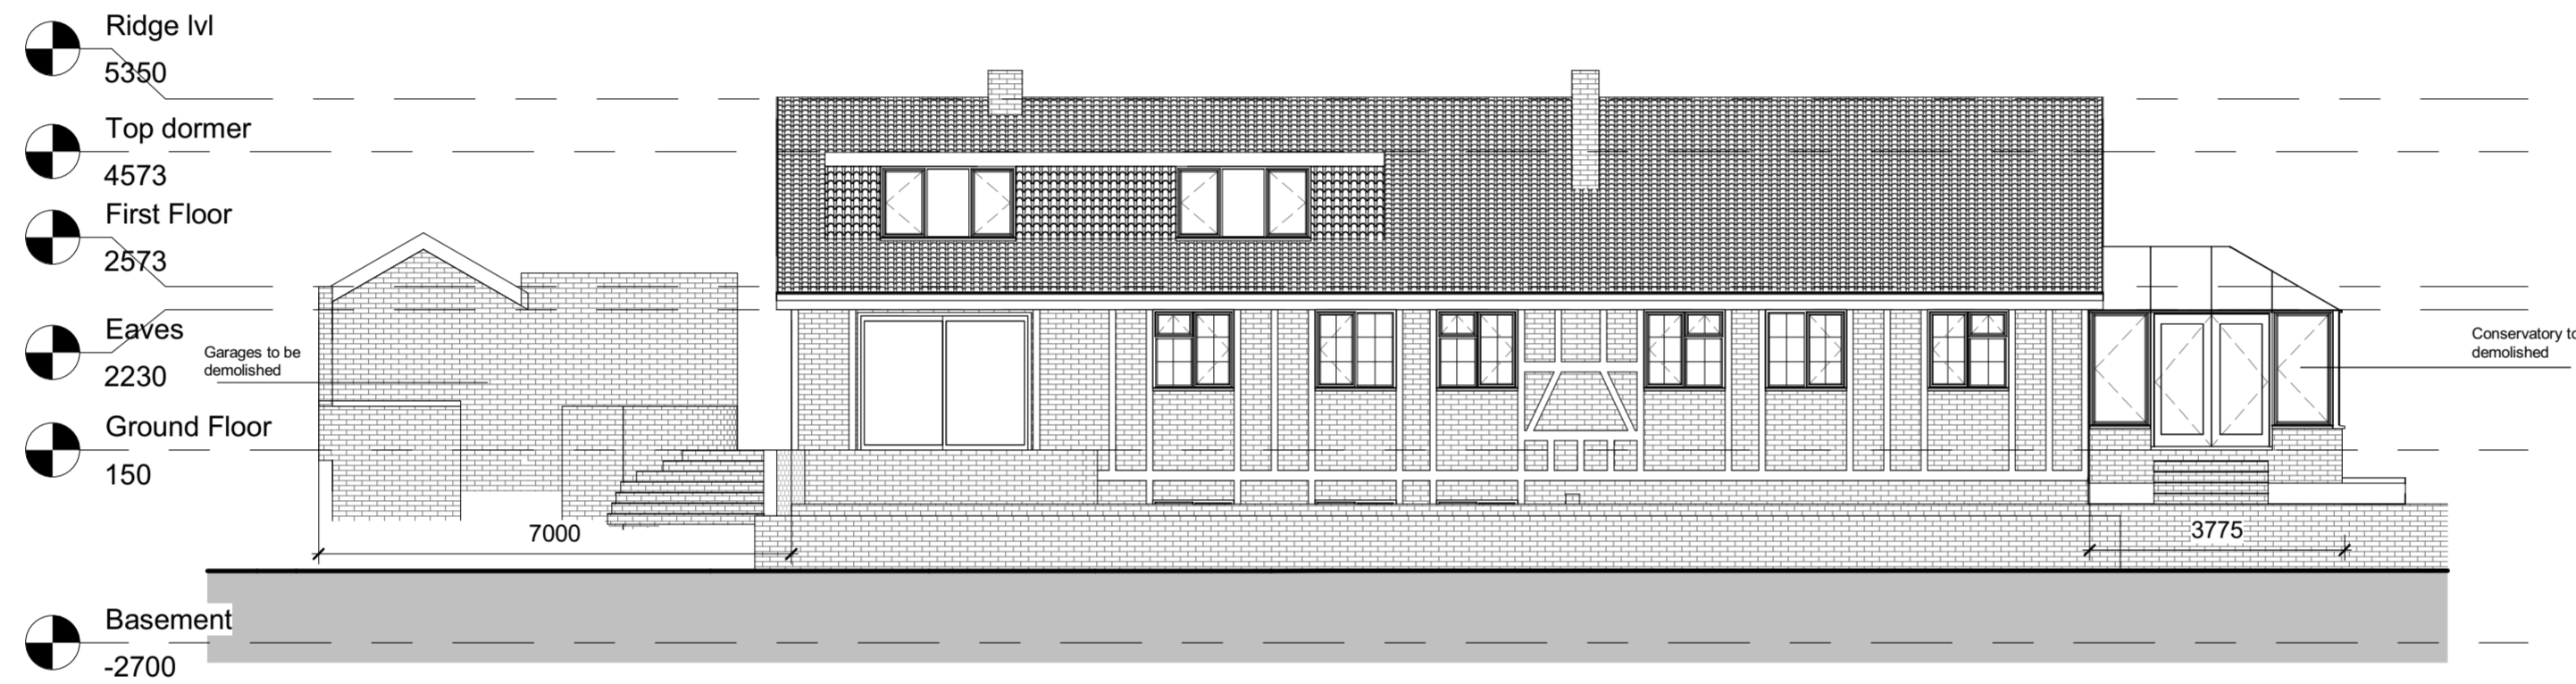


Rear Elevation

1 : 100

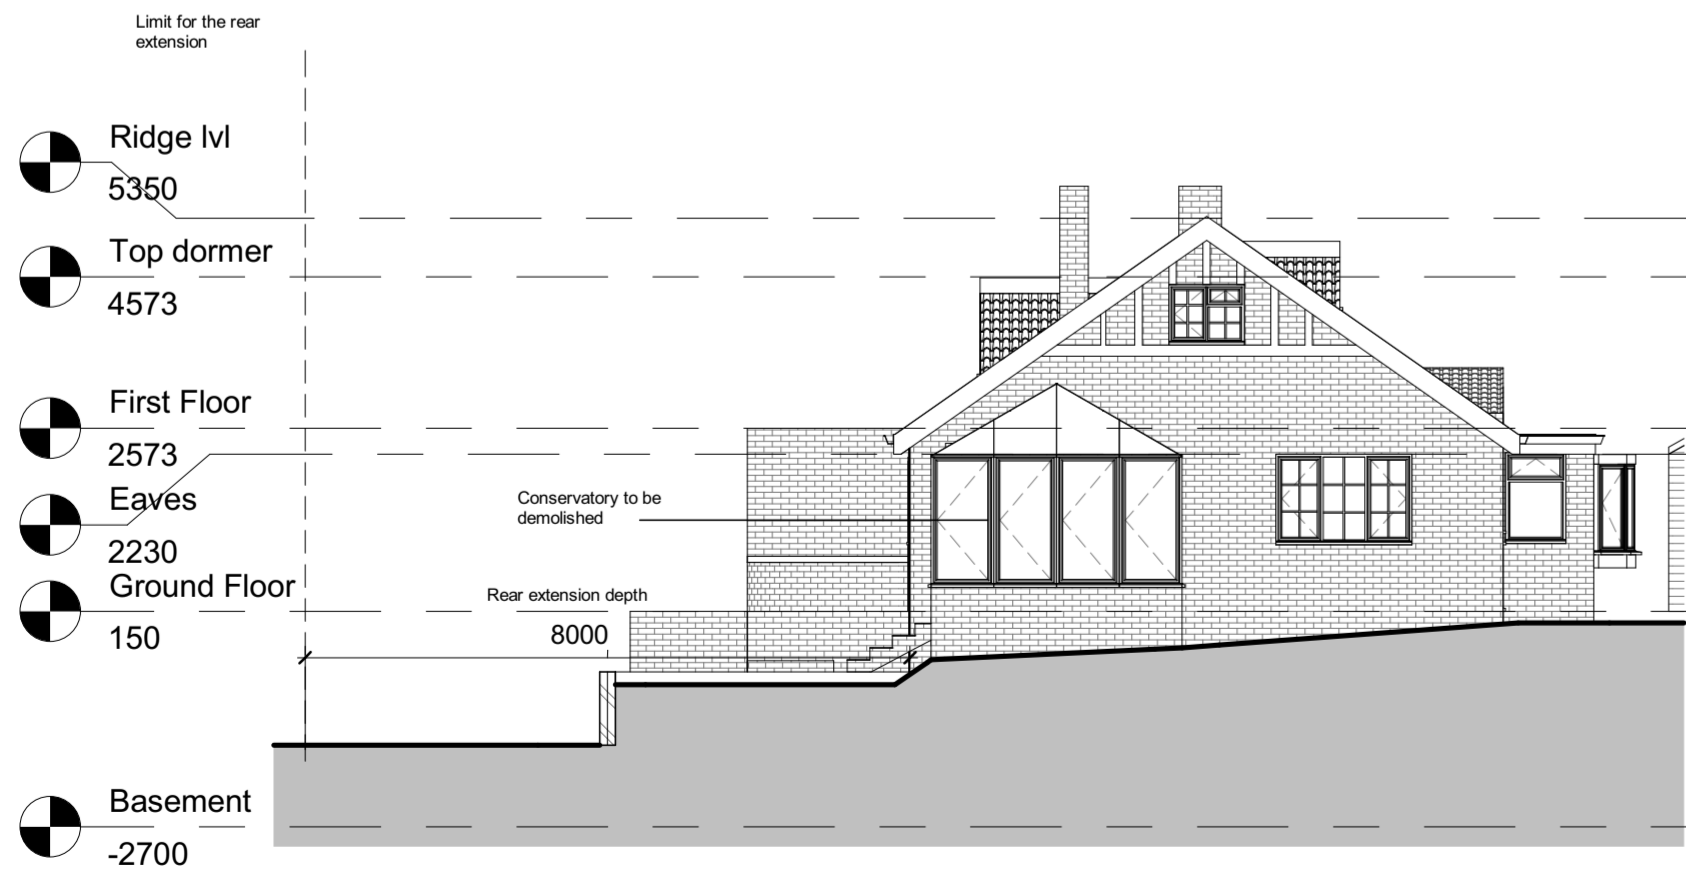

Left Side Elevation (Vineyards Road)

1 : 100

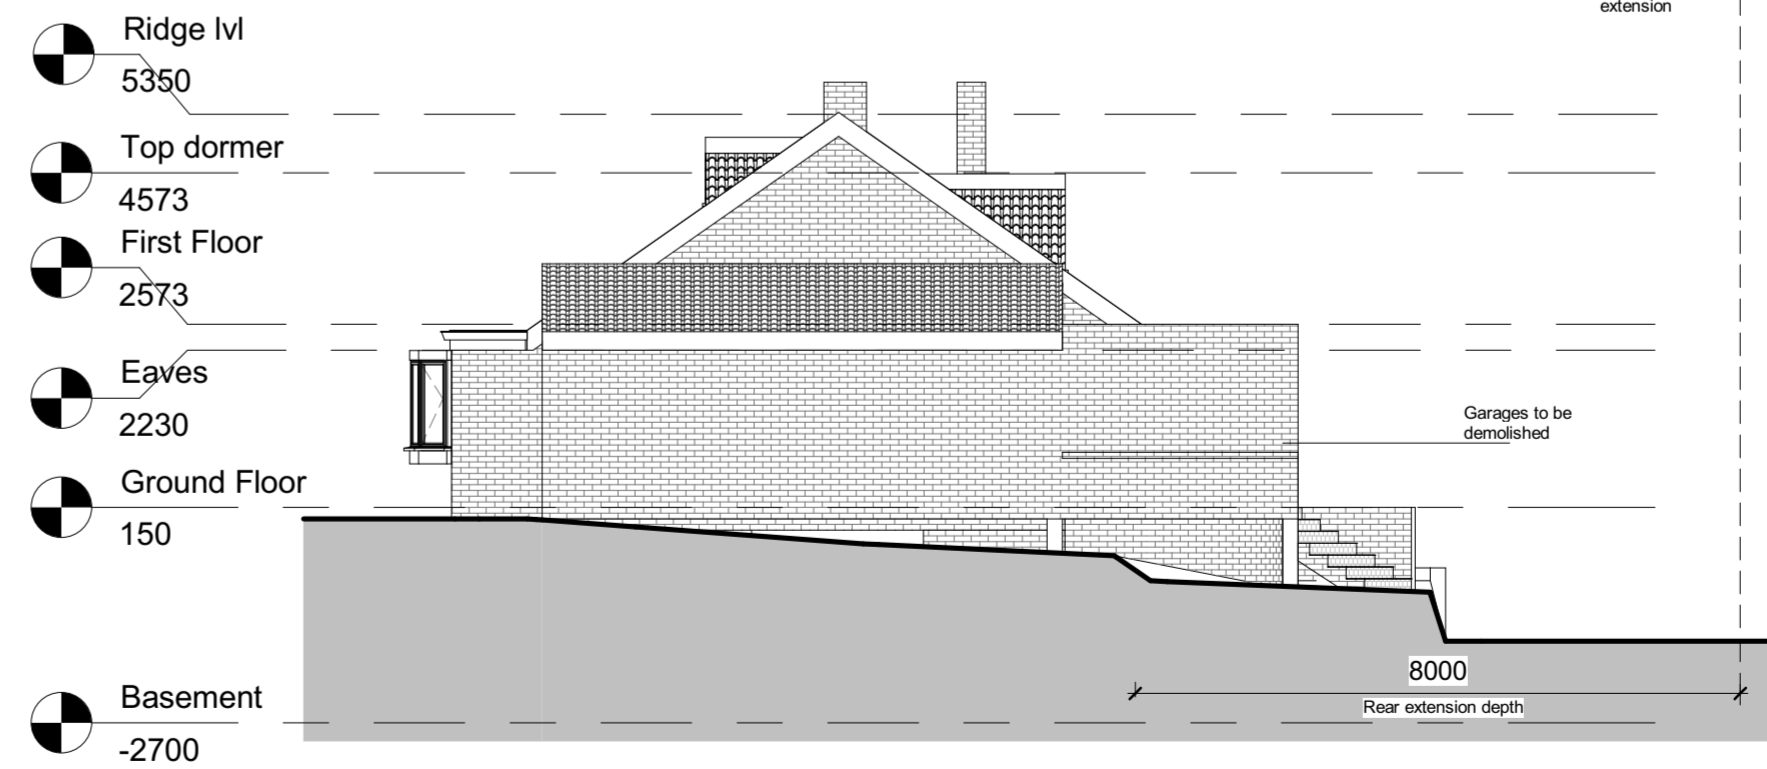

Right Side Elevation (Nyn Manor)

1 : 100

PROGRAMME:

REVISION NOTES:

REV: | DATE: | DESCRIPTION:

GENERAL NOTES:

1. All Dimensions are in millimetres unless otherwise stated
2. Dimensions are not to be scaled from this drawing.
3. All work to be carried out in accordance with the current edition of the building regulations 1991 (including amendments) and all relevant british standards/codes of practice.
4. The Contractor is responsible for the correct setting out of the works on site, all dimensions to be checked prior to fabrication of materials and commencement of works.
5. This Drawing is to be read in conjunction with all relevant drawings and specifications



Freedom Architecture 1 Orchard Drive, Uxbridge, UB8 3AE
tel: 020 3633 5060 email: info@freedomarchitecture.co.uk
web: www.freedomarchitecture.co.uk

Jeremy Gelber

CLIENT:

Side extension, outbuilding and loft into existing cottage

PROJECT:

Manor Cottage
Vineyards Road
Potters Bar
EN6 4PQ

PROJECT ADDRESS:

Existing Elevations

DRAWING TITLE:

RR | RR

DRAWN BY: | CHECKED BY:

07/11/2017

DATE: | Rev: | Rev. DATE:

1:100 | MC-R00-EX-103

SCALE @ A2: | DRAWING No: