




McDigit/2019

# Digital Drive Thru Lane - Proposed Signage

ISSUE 01 - 16-10-18



# Sign 1 - Scale 1:10 Double Digital Menu Board

 

Front View



1426mm


2167mm

1648mm

550mm


740mm

Side View

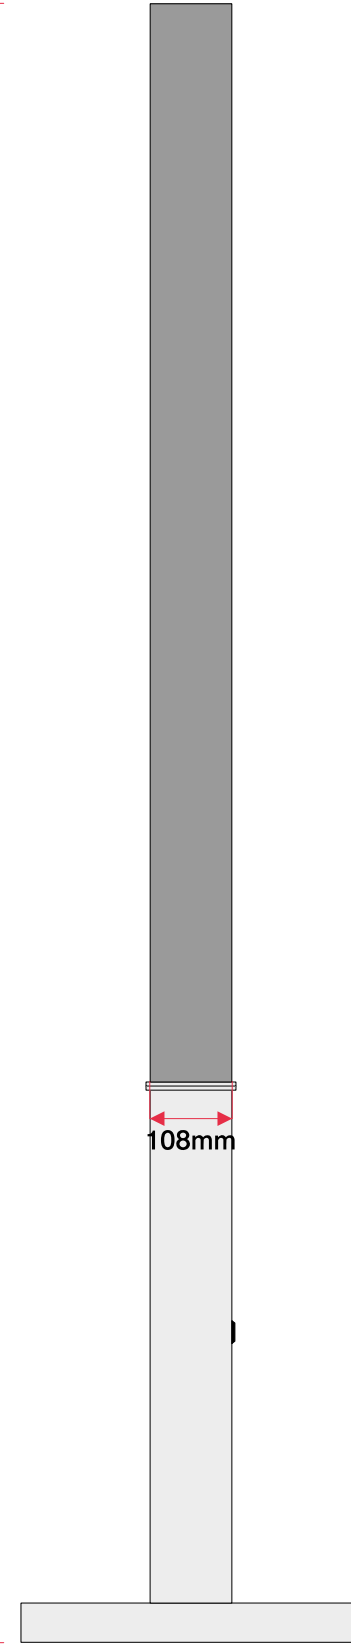

108mm

Proposed Signage

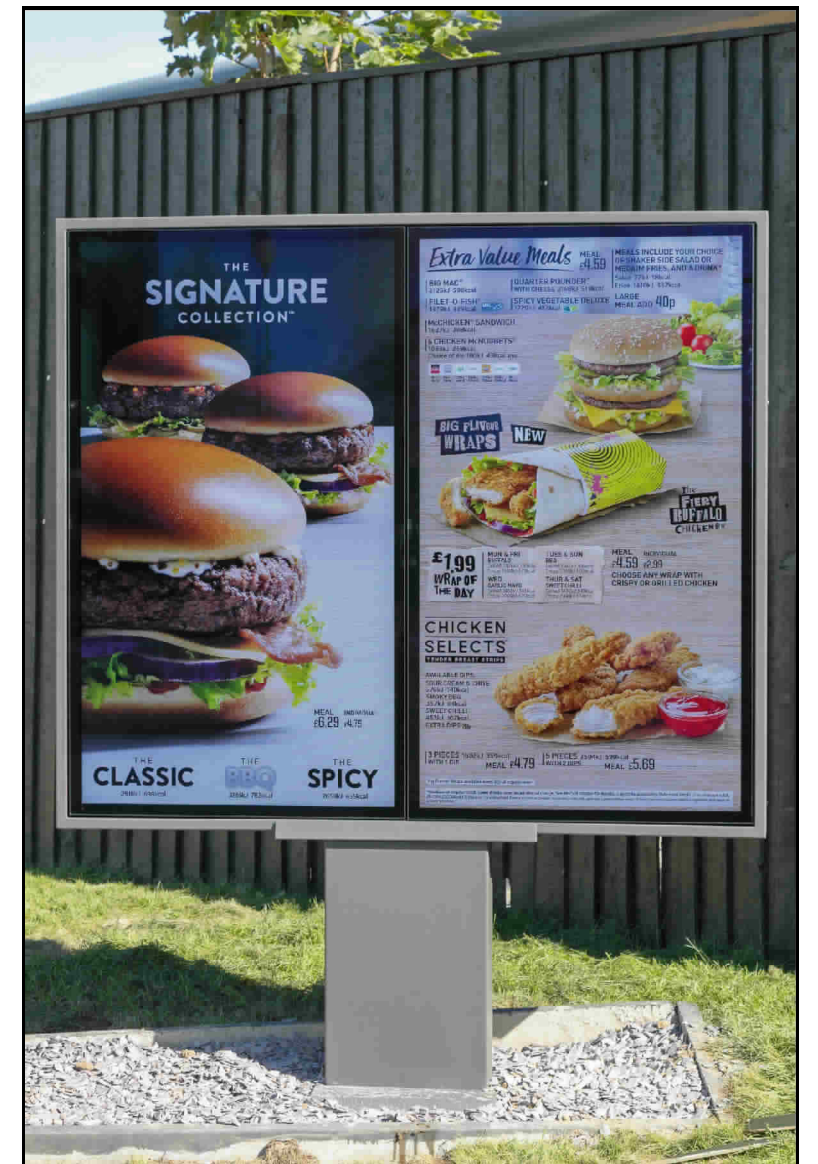

Site  
Digital Drive Thru Lane  
McDIGDT

Job Number  
87779A Page 2/3

Drawing Location  
M:\2018 Drawings\McDonalds\87779

Scale  
as shown @ A3

Issue / Rev  
1

Drawn By  
KG

Checked By  
PM


Sales Rep  
ARB

Date  
16/10/2018



BUTTERFIELD SIGNS LTD  
174 Sunbridge Rd  
Bradford  
West Yorkshire  
BD1 2RZ  
Tel: 01274 722244  
Fax: 01274 848996  
Web: www.butterfieldsigns.co.uk

# Sign 2 - Scale 1:10 Single Digital Menu Board

 

Front View



1426mm


2167mm

853mm

740mm


550mm

Side View

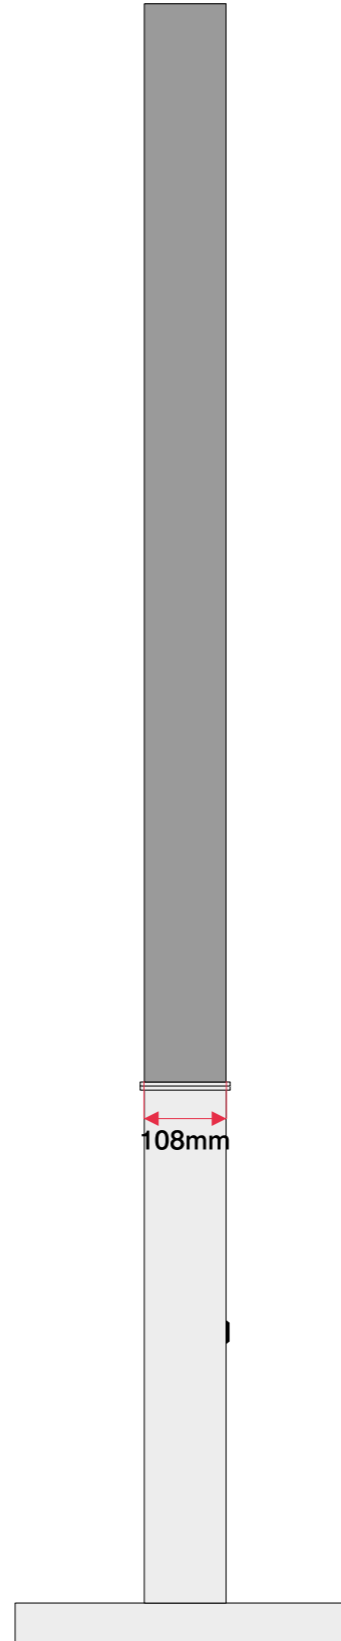

108mm

Proposed Signage

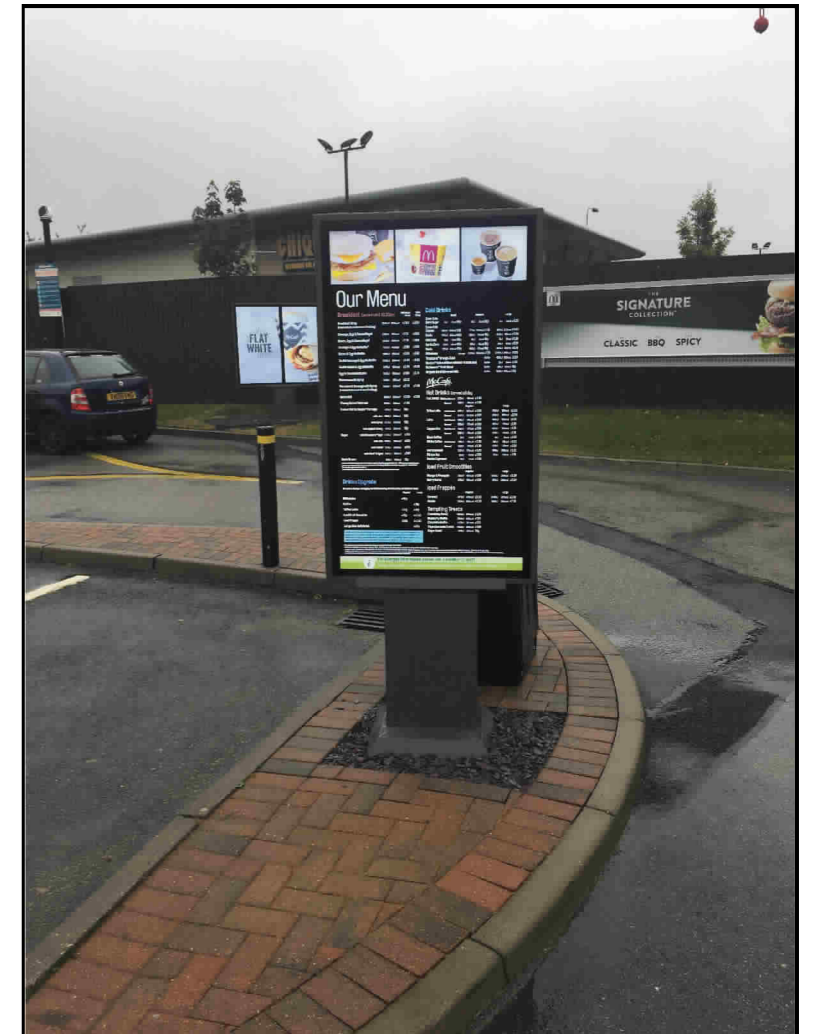

**Site**  
Digital Drive Thru Lane  
McDIGDT

**Job Number**  
87779A Page 3/3

**Drawing Location**  
M:\2018 Drawings\McDonalds\87779

**Scale**  
as shown @ A3

**Issue / Rev**  
1

**Drawn By**  
KG

**Checked By**  
PM


**Sales Rep**  
ARB

**Date**  
16/10/2018




BUTTERFIELD SIGNS LTD  
174 Sunbridge Rd  
Bradford  
West Yorkshire  
BD1 2RZ  
Tel: 01274 722244  
Fax: 01274 848996  
Web: www.butterfieldsigns.co.uk

0.0 0.1 0.2 0.3 0.4 0.5m  
Scale 1:10

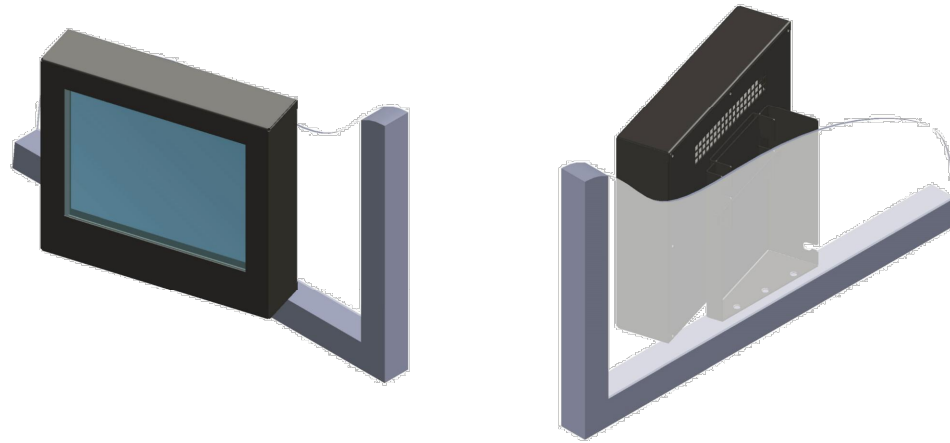


3D view (NTS)


PPC Aluminium shroud finished in RAL 7022 Grey with clear perspex front  
15" LCD display screen (max. illumination 1600cd/m<sup>2</sup>)

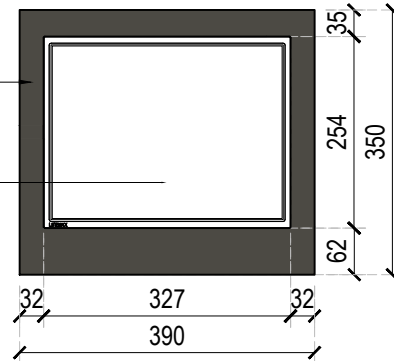

Front Elevation

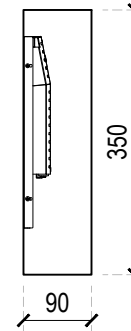

Section

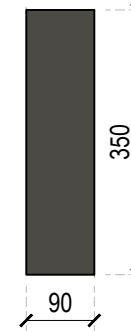

Side Elevation

NOTES AEWTP030C

- All dimensions and levels are to be checked on site.
- Any discrepancies are to be reported to the architect before any work commences
- This drawing shall not be reproduced without express written permission from AEW.
- Title overlay drawings and ownership boundaries are produced using all reasonable endeavors. AEW cannot be responsible for the accuracy or scale discrepancy of base plans supplied to them.
- All works are to be undertaken in accordance with Building Regulations and the latest British Standards.
- All proprietary materials and products are to be used strictly in accordance with the manufacturers recommendations.

CDM 2015

Client notified of duties: **at design workshops**  
Principal Designer: **TBC**

Unless noted below, all known hazards have been highlighted on the drawing.

A	09/10/19	JJ	TSS
Annotation from the Note omitted.			

REV	Date	Drawn by: -	Checked by: -
-----	------	-------------	---------------

Status	Purpose of Issue
S2	For Information

drawing stage **PLANNING**

client  
**McDonald's Restaurants Ltd**

project  
**Reconnect Screen**

drawing title  
**Proposed Reconnect Screen Details**

date	22/05/2019	drawn	RC
scale@A4	1:10	checked	EOH

**Sign 3**

Reconnect Screen Details  
Scale 1:10

Rev

A

Job No

11358-AEW-XXXX-SK01

aew architects  
0161 214 4370  
www.aewarchitects.com

