

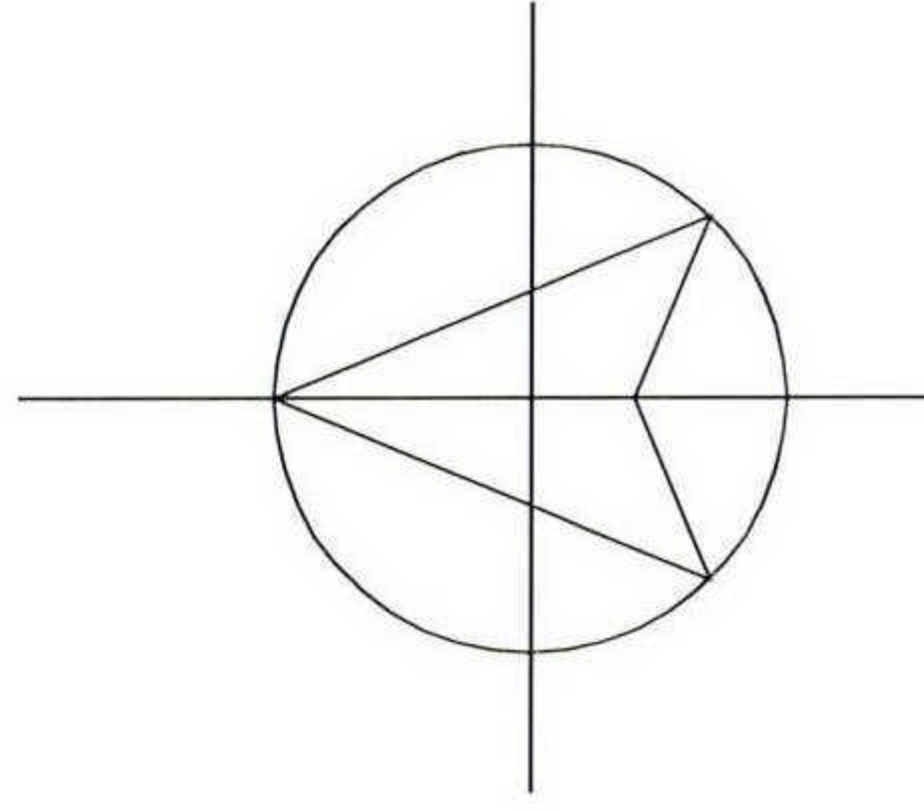
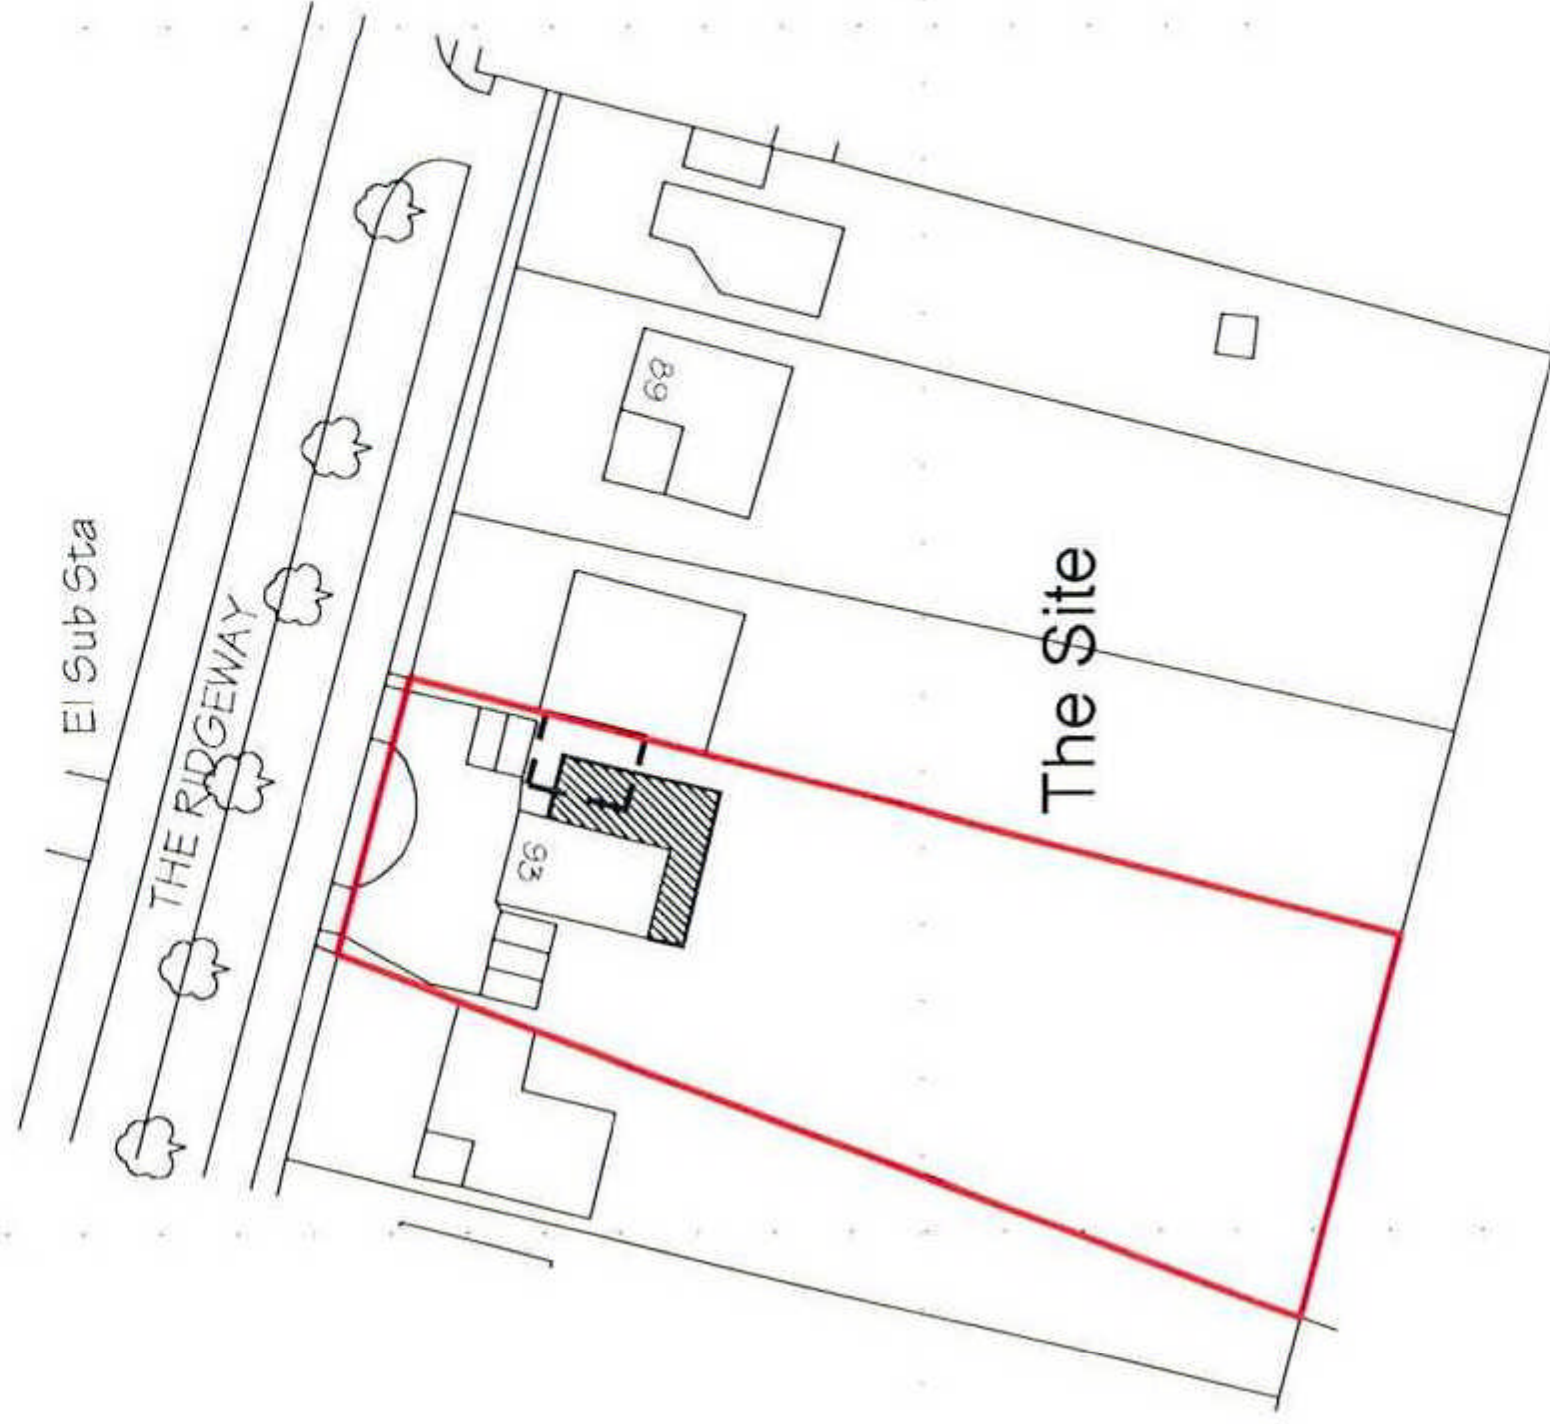


Site/Survey based on Ordnance Survey information provided by Prodat Systems Plc, (www.promap.co.uk) Prodat does not guarantee that all past or current uses or features will be identified in the product


The product does not give details about the actual state or condition of the Site nor should it be used or taken to indicate or exclude actual suitability or unsuitability of the Site for any particular purpose, or relied upon for determining saleability or value, or used as a substitute for any physical investigation or inspection.

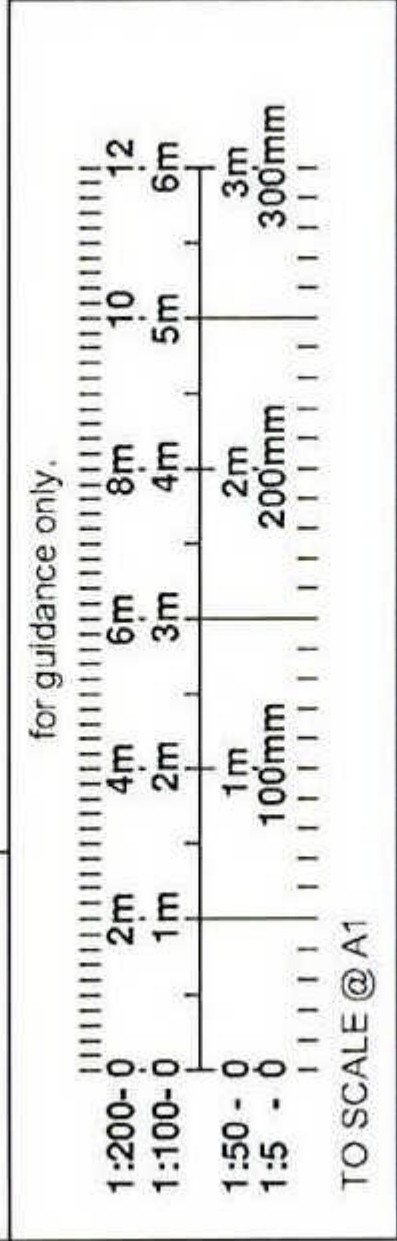

WELWYN HATFIELD PLANNING OFFICE COPY
28 APR 2010
No: 2910/747

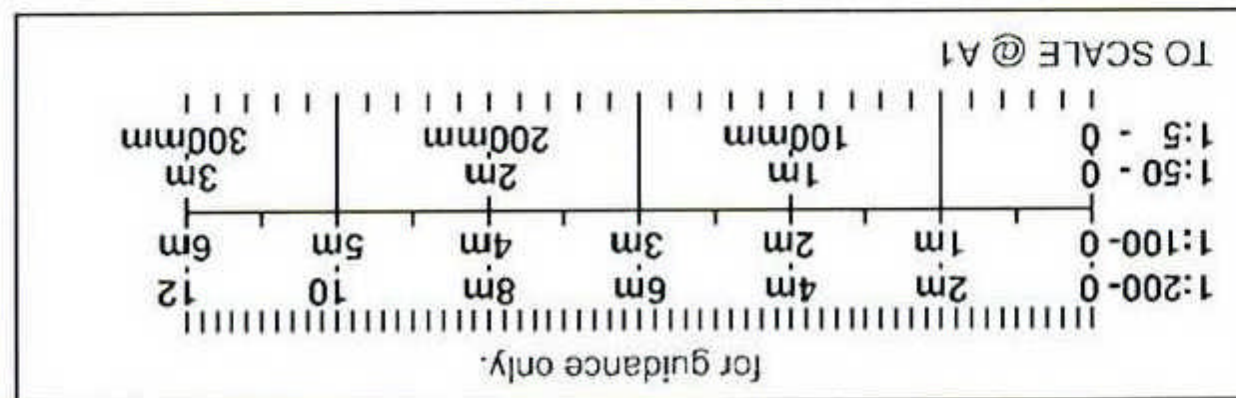

Location Plan 1:1250

 Hertford Planning Service Architecture & Planning	Westgate House, 37-41 Castle Street, Hertford, Herts SG14 1HH Tel: 01992 552173 Fax: 01992 587643 Email: contact@hertfordplanning.co.uk		Project Garage 93 TheRidgeway Cuffley	Drawing Location Plan and Site Plan	Date Apr 10	Scale 1:1250 @ A4	Rev Rev
	Drawn mRn		8504 A4 LP 2				