


Reproduced from Ordnance Survey Sitemap  
by permission of Ordnance Survey on behalf of  
the Controller of Her Majesty's Stationery Office.  
Crown Copyright. All rights Reserved. Licence no 10001998

**LOCATION PLAN**

0 10 20 30 40 50  
Scale: 1:1250

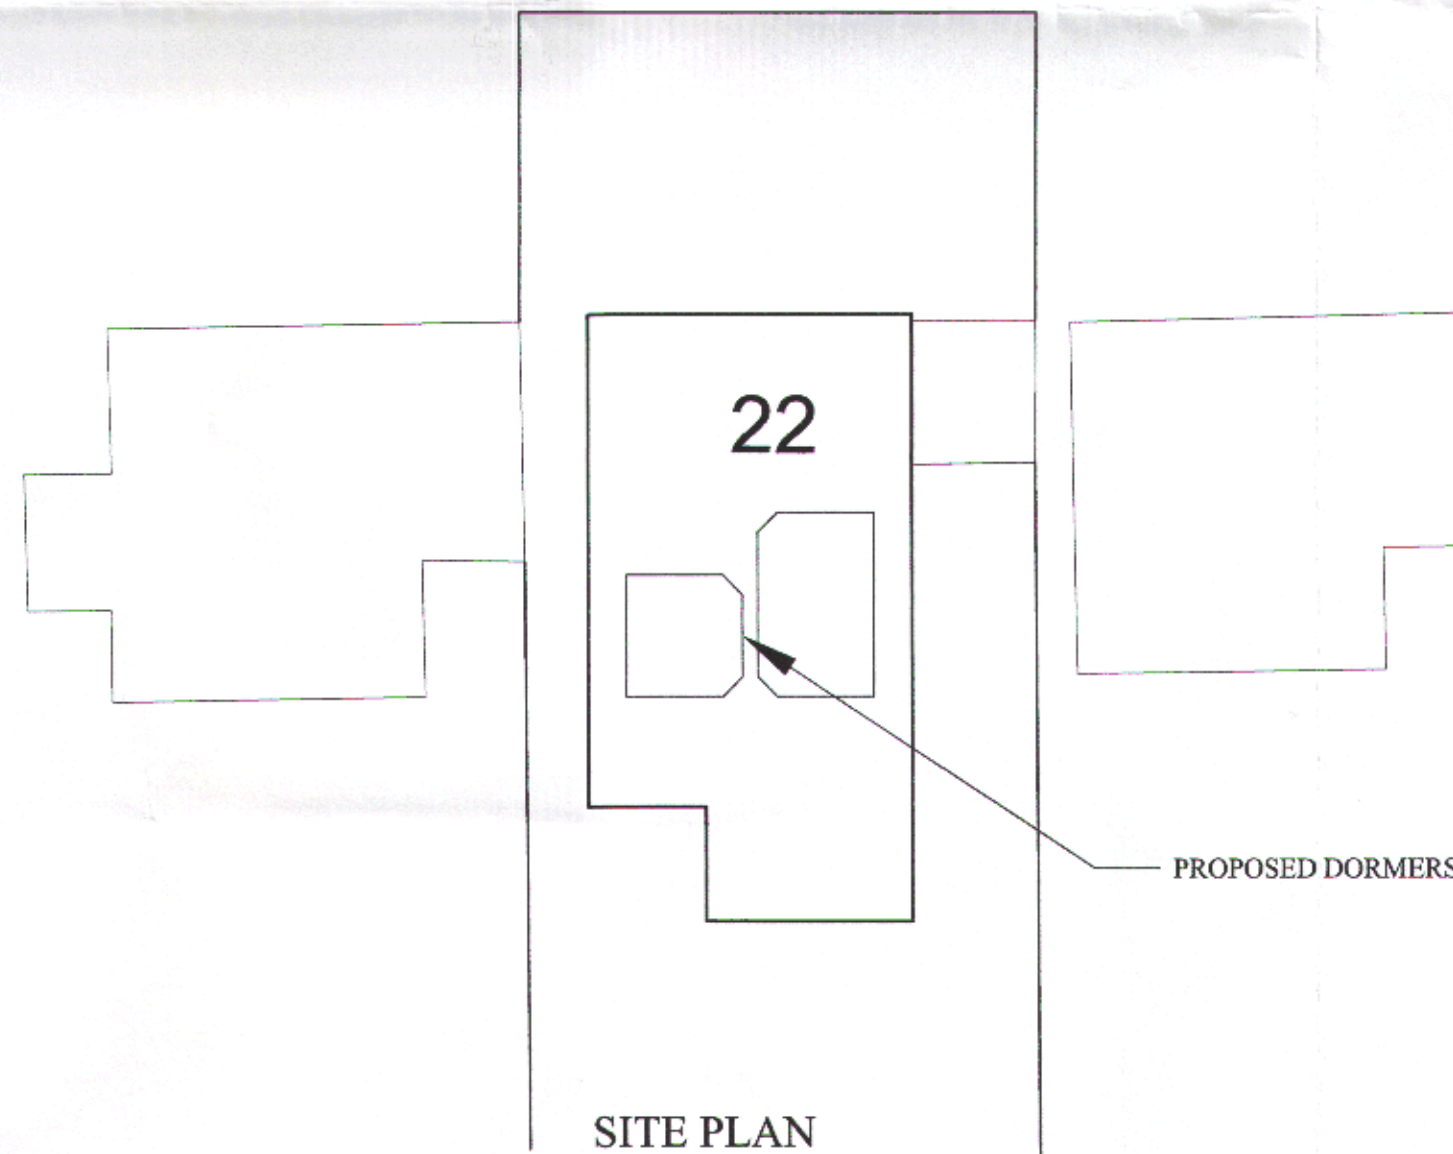

**SITE PLAN**

0 1 2 3 4 5 6 7 8 9 10

Scale: 1:200

Notes:

Drawing Size:- A2

PLANNING DEPARTMENT  
OFFICE COPY

07 OCT 2011

2011/1869

Note: All dimensions and details are to be checked  
by the Client / Contractor before work commences.

Project: **Proposed Extension &  
Alterations**

Client: **Mr. & Mrs. S. King**

Site: **22 Kingswell Ride,  
Cuffley, EN6 4LH**

Drawing: **Site & Location Plans**

Scales: **1:200, 1:1250**

Date: **September 2011**

Drawing No: **110701.0**

**Martin Bridge Limited**  
Chartered Building Surveyors

One Bramble Cottages  
Standon Green End  
High Cross, Ware  
Hertfordshire.  
SG11 1BW

Telephone/Fax. 01920 438515  
Email: martinbridge@btinternet.com

