



# Block Plan 1:500

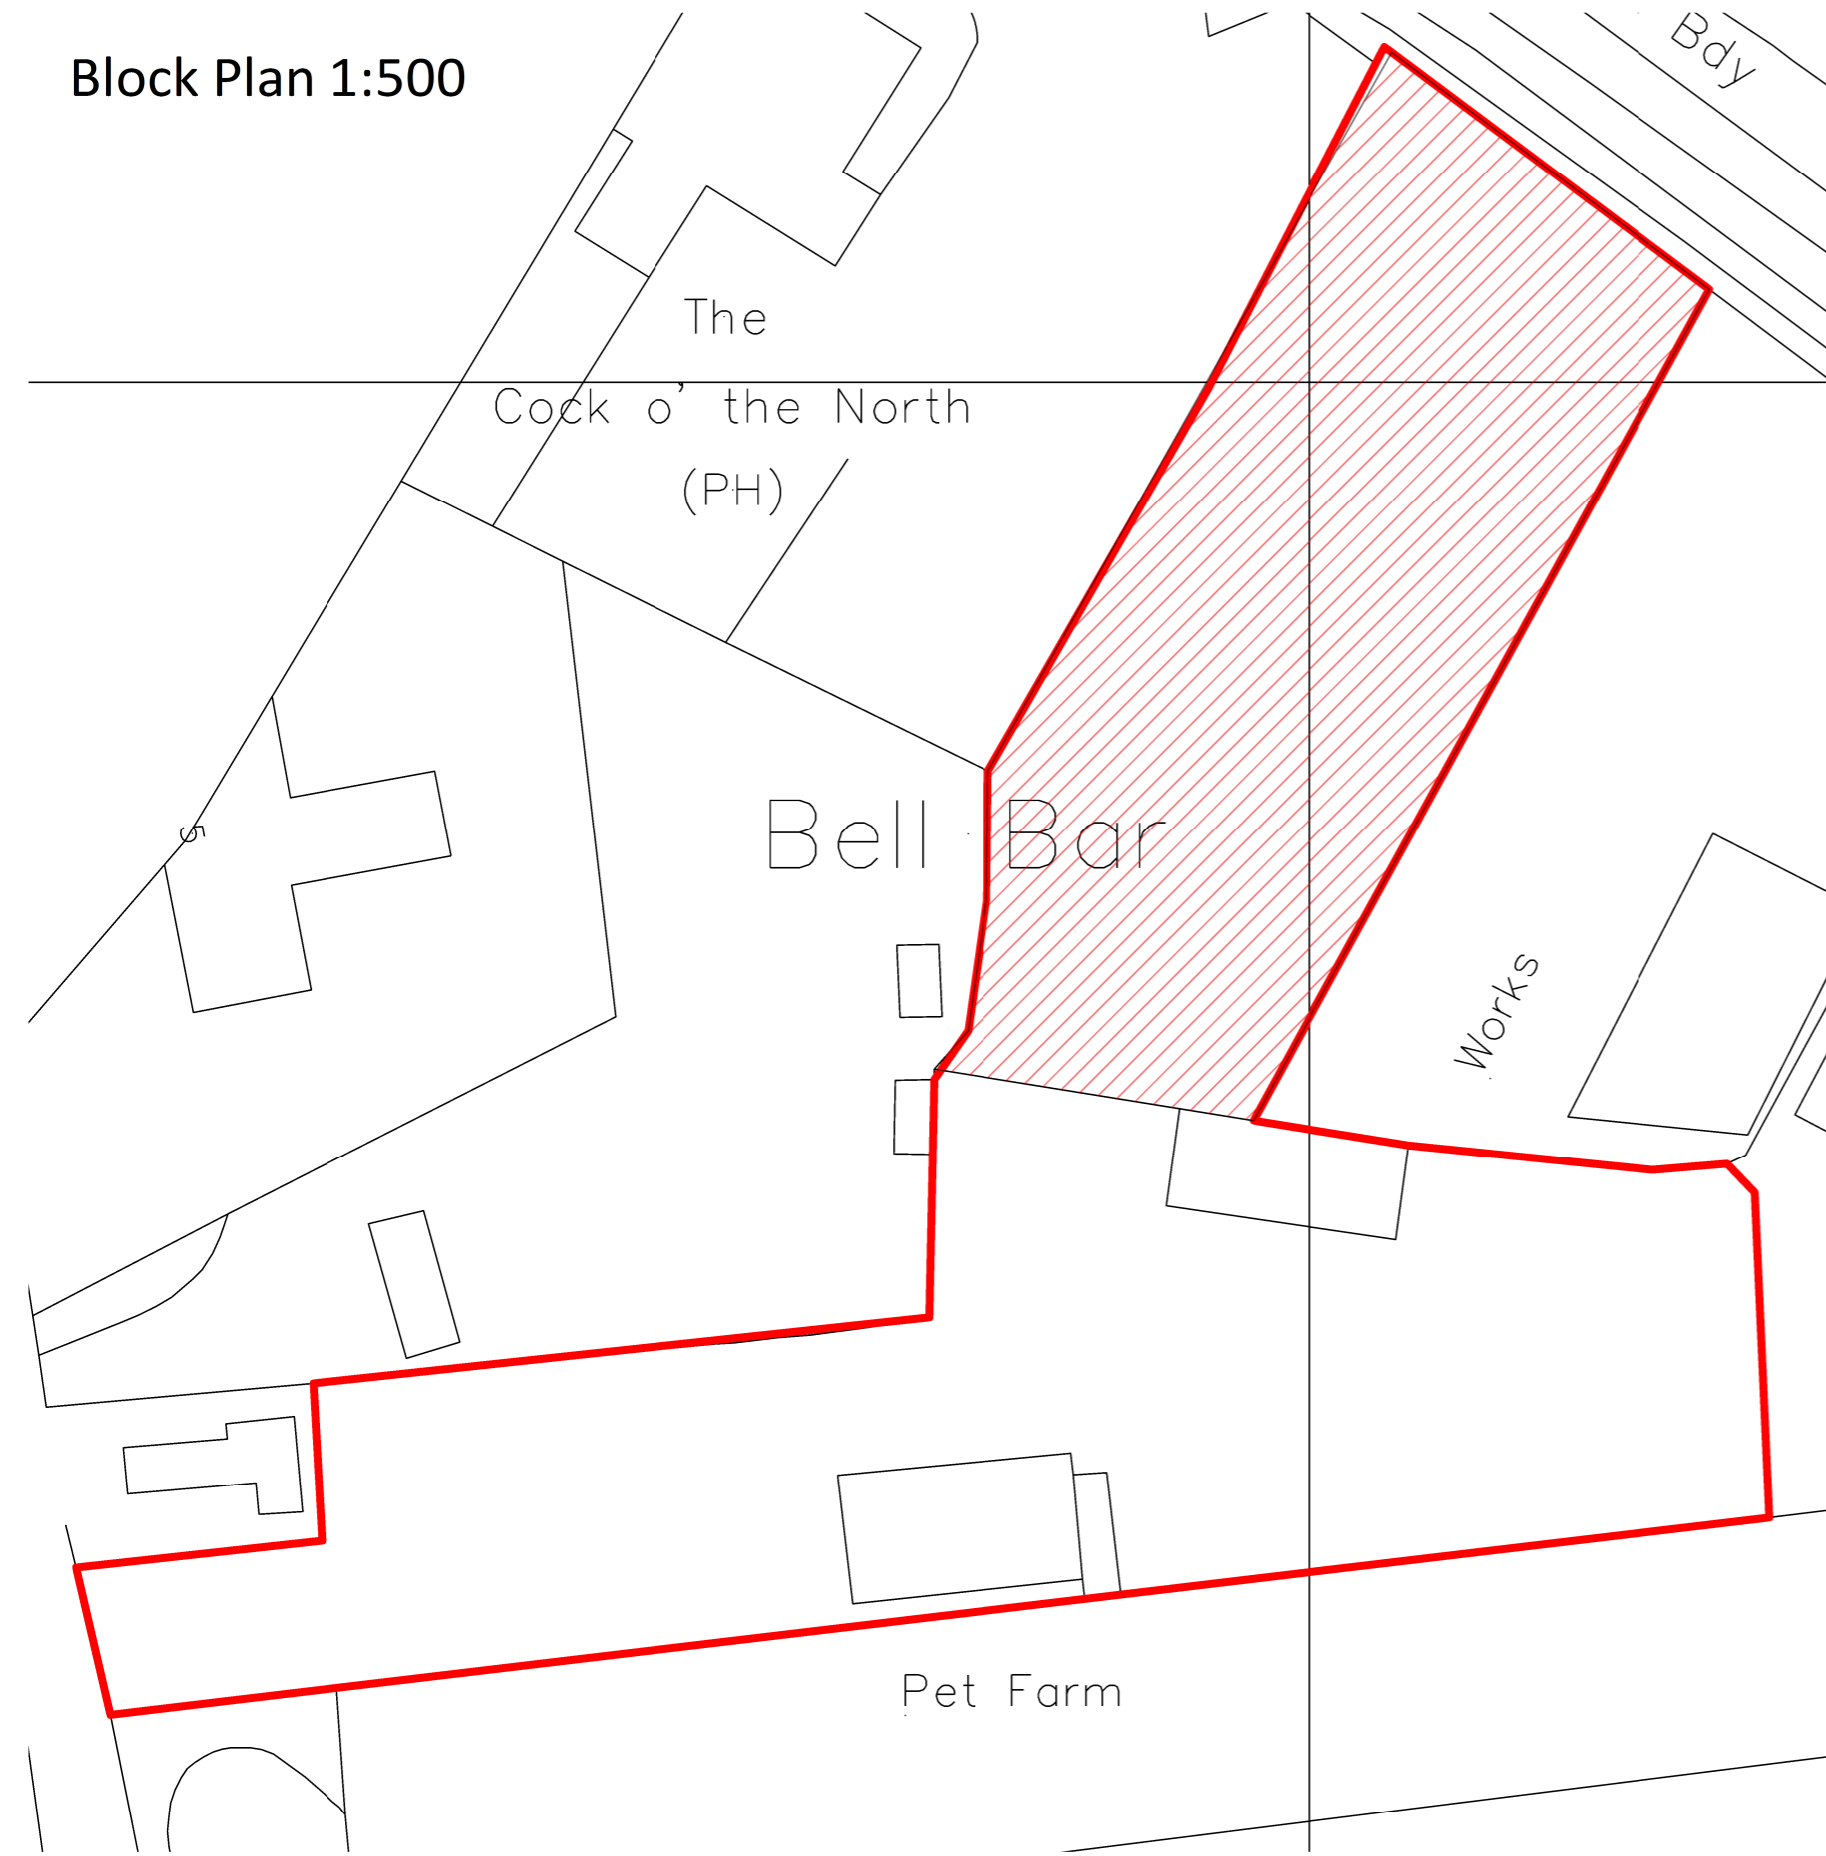

### General Information:


Copyright:  
This drawing and any decision hereon is the copyright of the architect/designer and must not be reproduced without written consent.

Discrepancies:  
Contractors must check all dimensions on site. Only figured dimensions are to be used. All discrepancies must be reported to the architect/designer before proceeding.

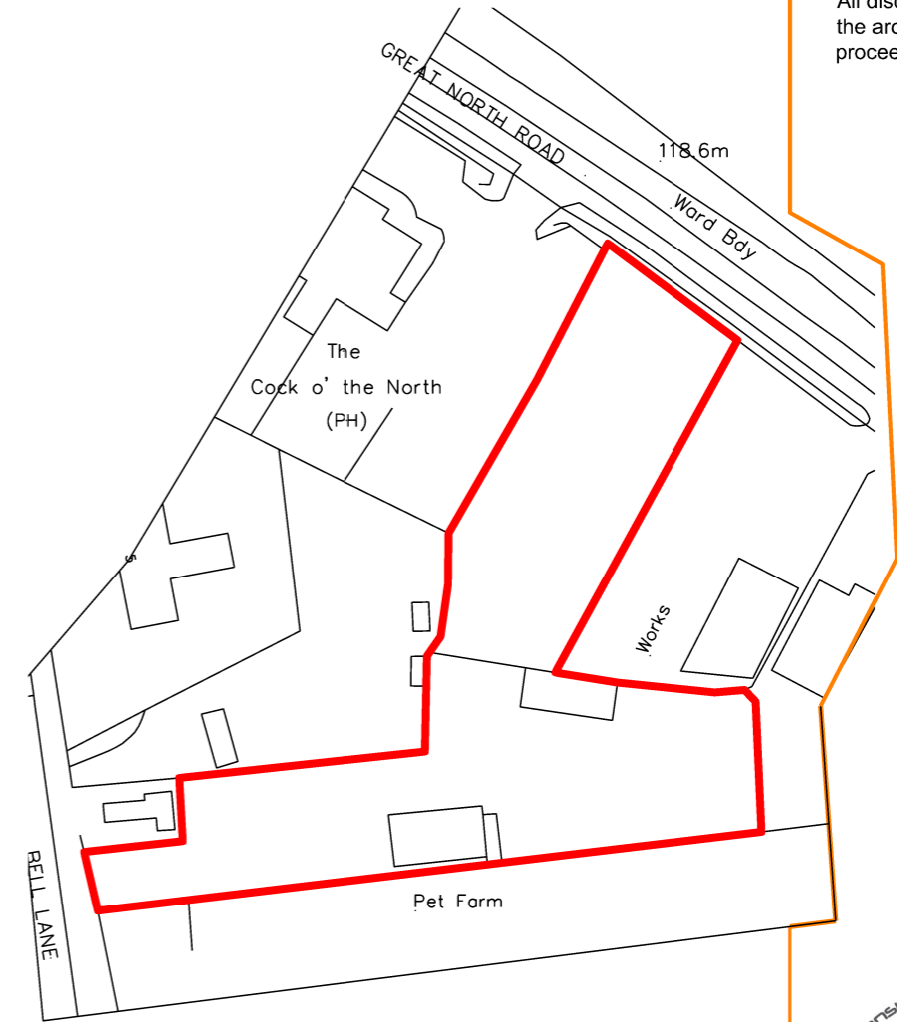

Site Plan 1:1250

- Construction Drawing
- Planning
- Preliminary

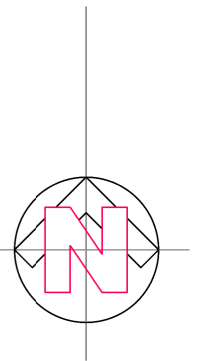

CLIENT:  
Ms Maria Antoniou  
SITE:  
Pet Farm  
Bell Bar  
Brookmans Park  
Great North Road  
AL9 7AY

DRAWING TITLE:  
Site & Location Plan

DRAWING NUMBER:  
231\_L(0)001

CHECKED BY  
HM

DATE: 01.04.2014 SCALE: 1:100 STATUS: Planning DRAWN BY: HM SHEET: A3