
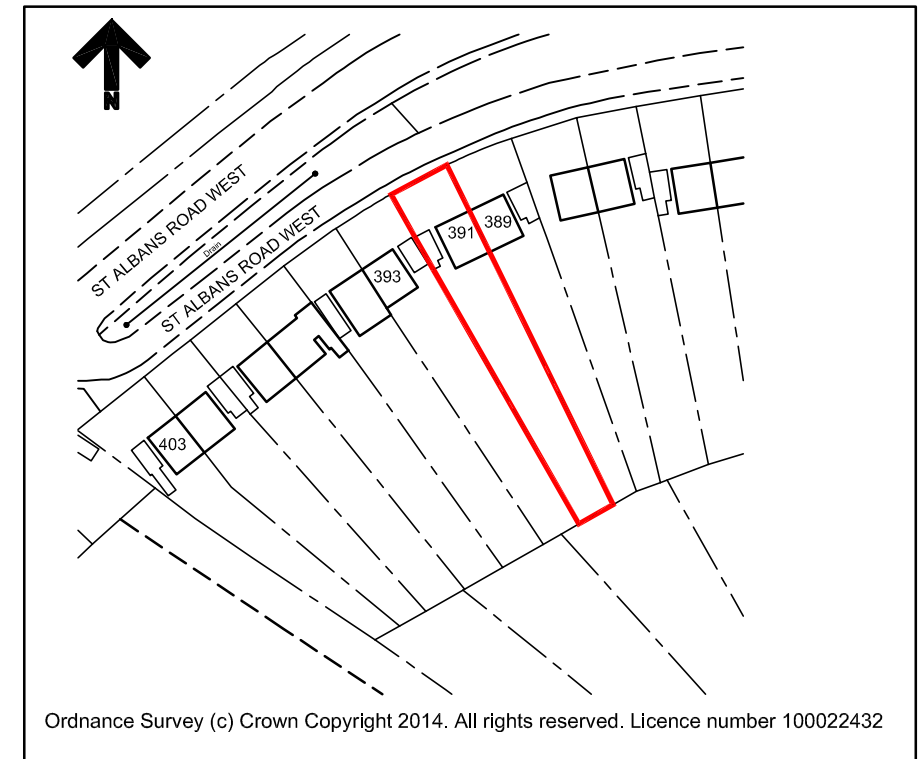


This drawing is copyright.

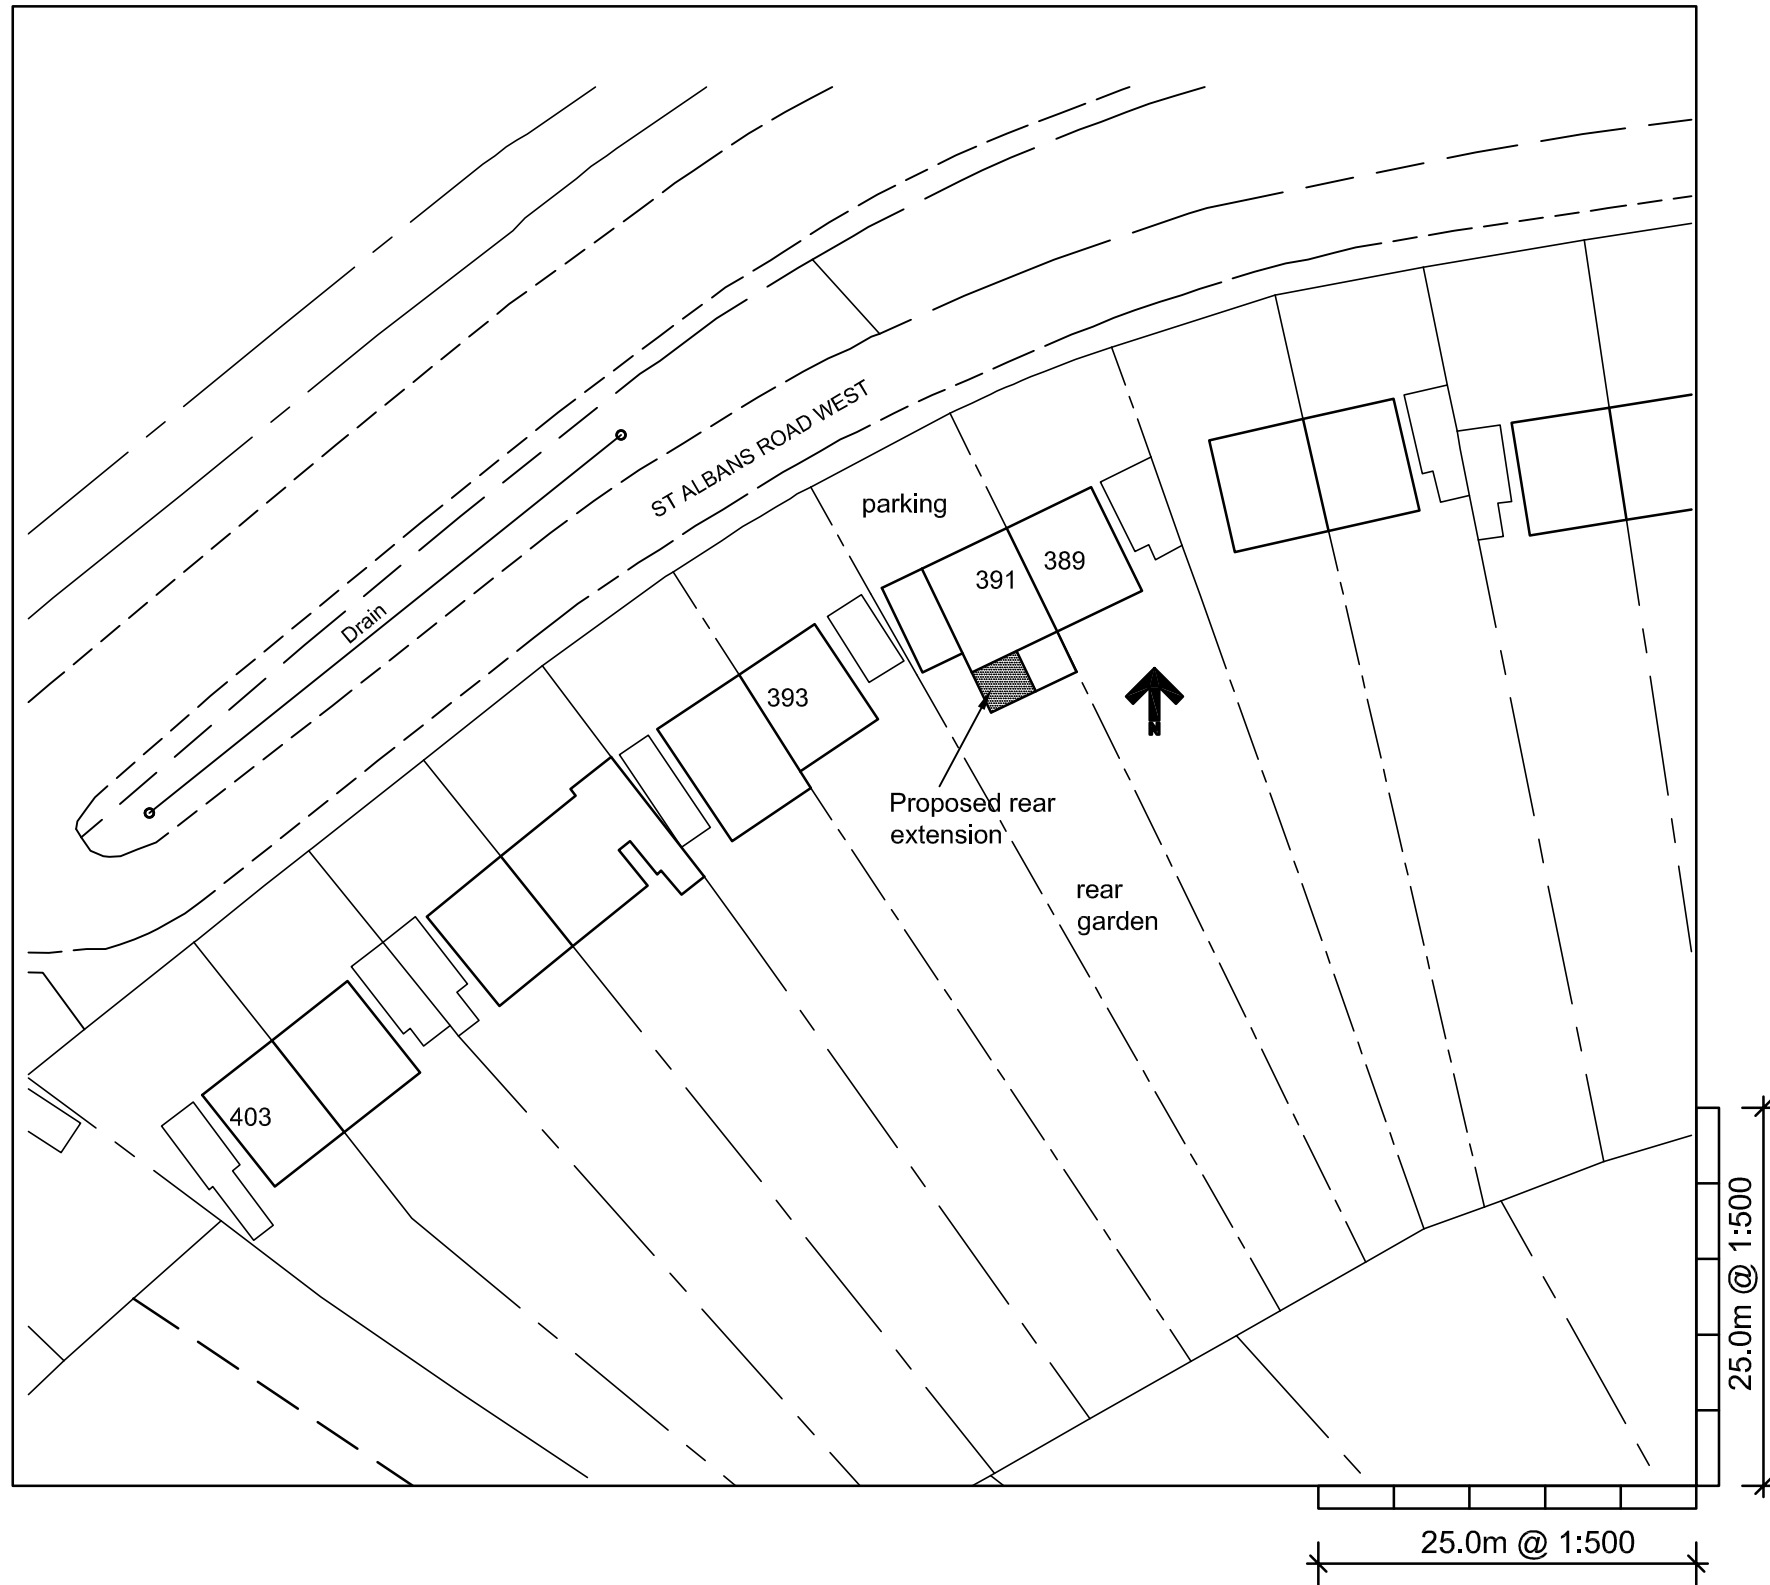

Site Location Plan at 1:1250

Rev.	Description.	Date.
------	--------------	-------

AT Design (Welwyn) Ltd Architectural Design Services 22 School Lane, Welwyn, Herts AL6 9PH Tel: 07931703297 - email: adamtrigg@hotmail.com		
---	--	--

Title; Proposed Rear Extension 391 St Albans Road West Hatfield Herts AL10 9RU Site Plan & Location Plan
---

Scale : 1:500 @ A3	Drawn by: AT
Date : June 2014	

Drg.No: AT502-01
------------------