



Explorer Trees
 Landing
 Reduce hedging and let five bar gate to access rear field
 Mixed hedging 2m high
 Horse Chestnut 4m high

2013/1451
 PLANNING DEPARTMENT
 08 JUL 2013

SITE PLAN
 Scale 1:100

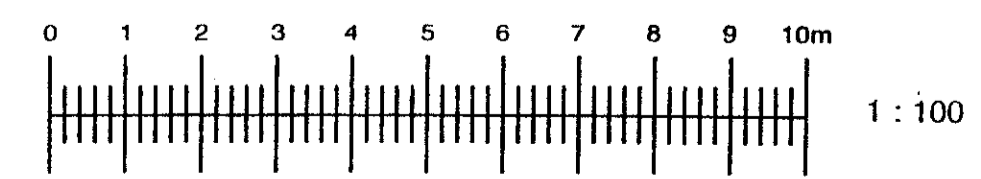


Premier Surveying Services Ltd
 2 The Oaks Upper Park Harlow Essex CM20 1TW
 Phone: 01279 431179 Mbl: 07753933256

Drawing Title: **SITE PLAN**
 Project: **DETACHED GARAGE AND GAMES ROOM**
 Client: **MR D AKERS**
 Address: **WELLS FARM NORTHAW ROAD EAST CUFFLEY**
 Drawing No. **01/122/13** Date: **JUNE 2013**