


 The Chalkin Works Bircholt Road Parkwood Maidstone Kent ME15 9XT T: 01622 0862601	SITE ADDRESS	DRAWING NO. PUNCH24052012 SITE PLAN	DRAWN BY CW	COLORS
	54 GREAT NORTH RD, HATFIELD, HERTFORDSHIRE, AL9 5AE	DATE 24/05/2012	SCALE 1 : 500 @ A3 UNLESS STATED	 DARK GREY DULUX 00NN 13/000  LIGHT WHITE GRAPHICS

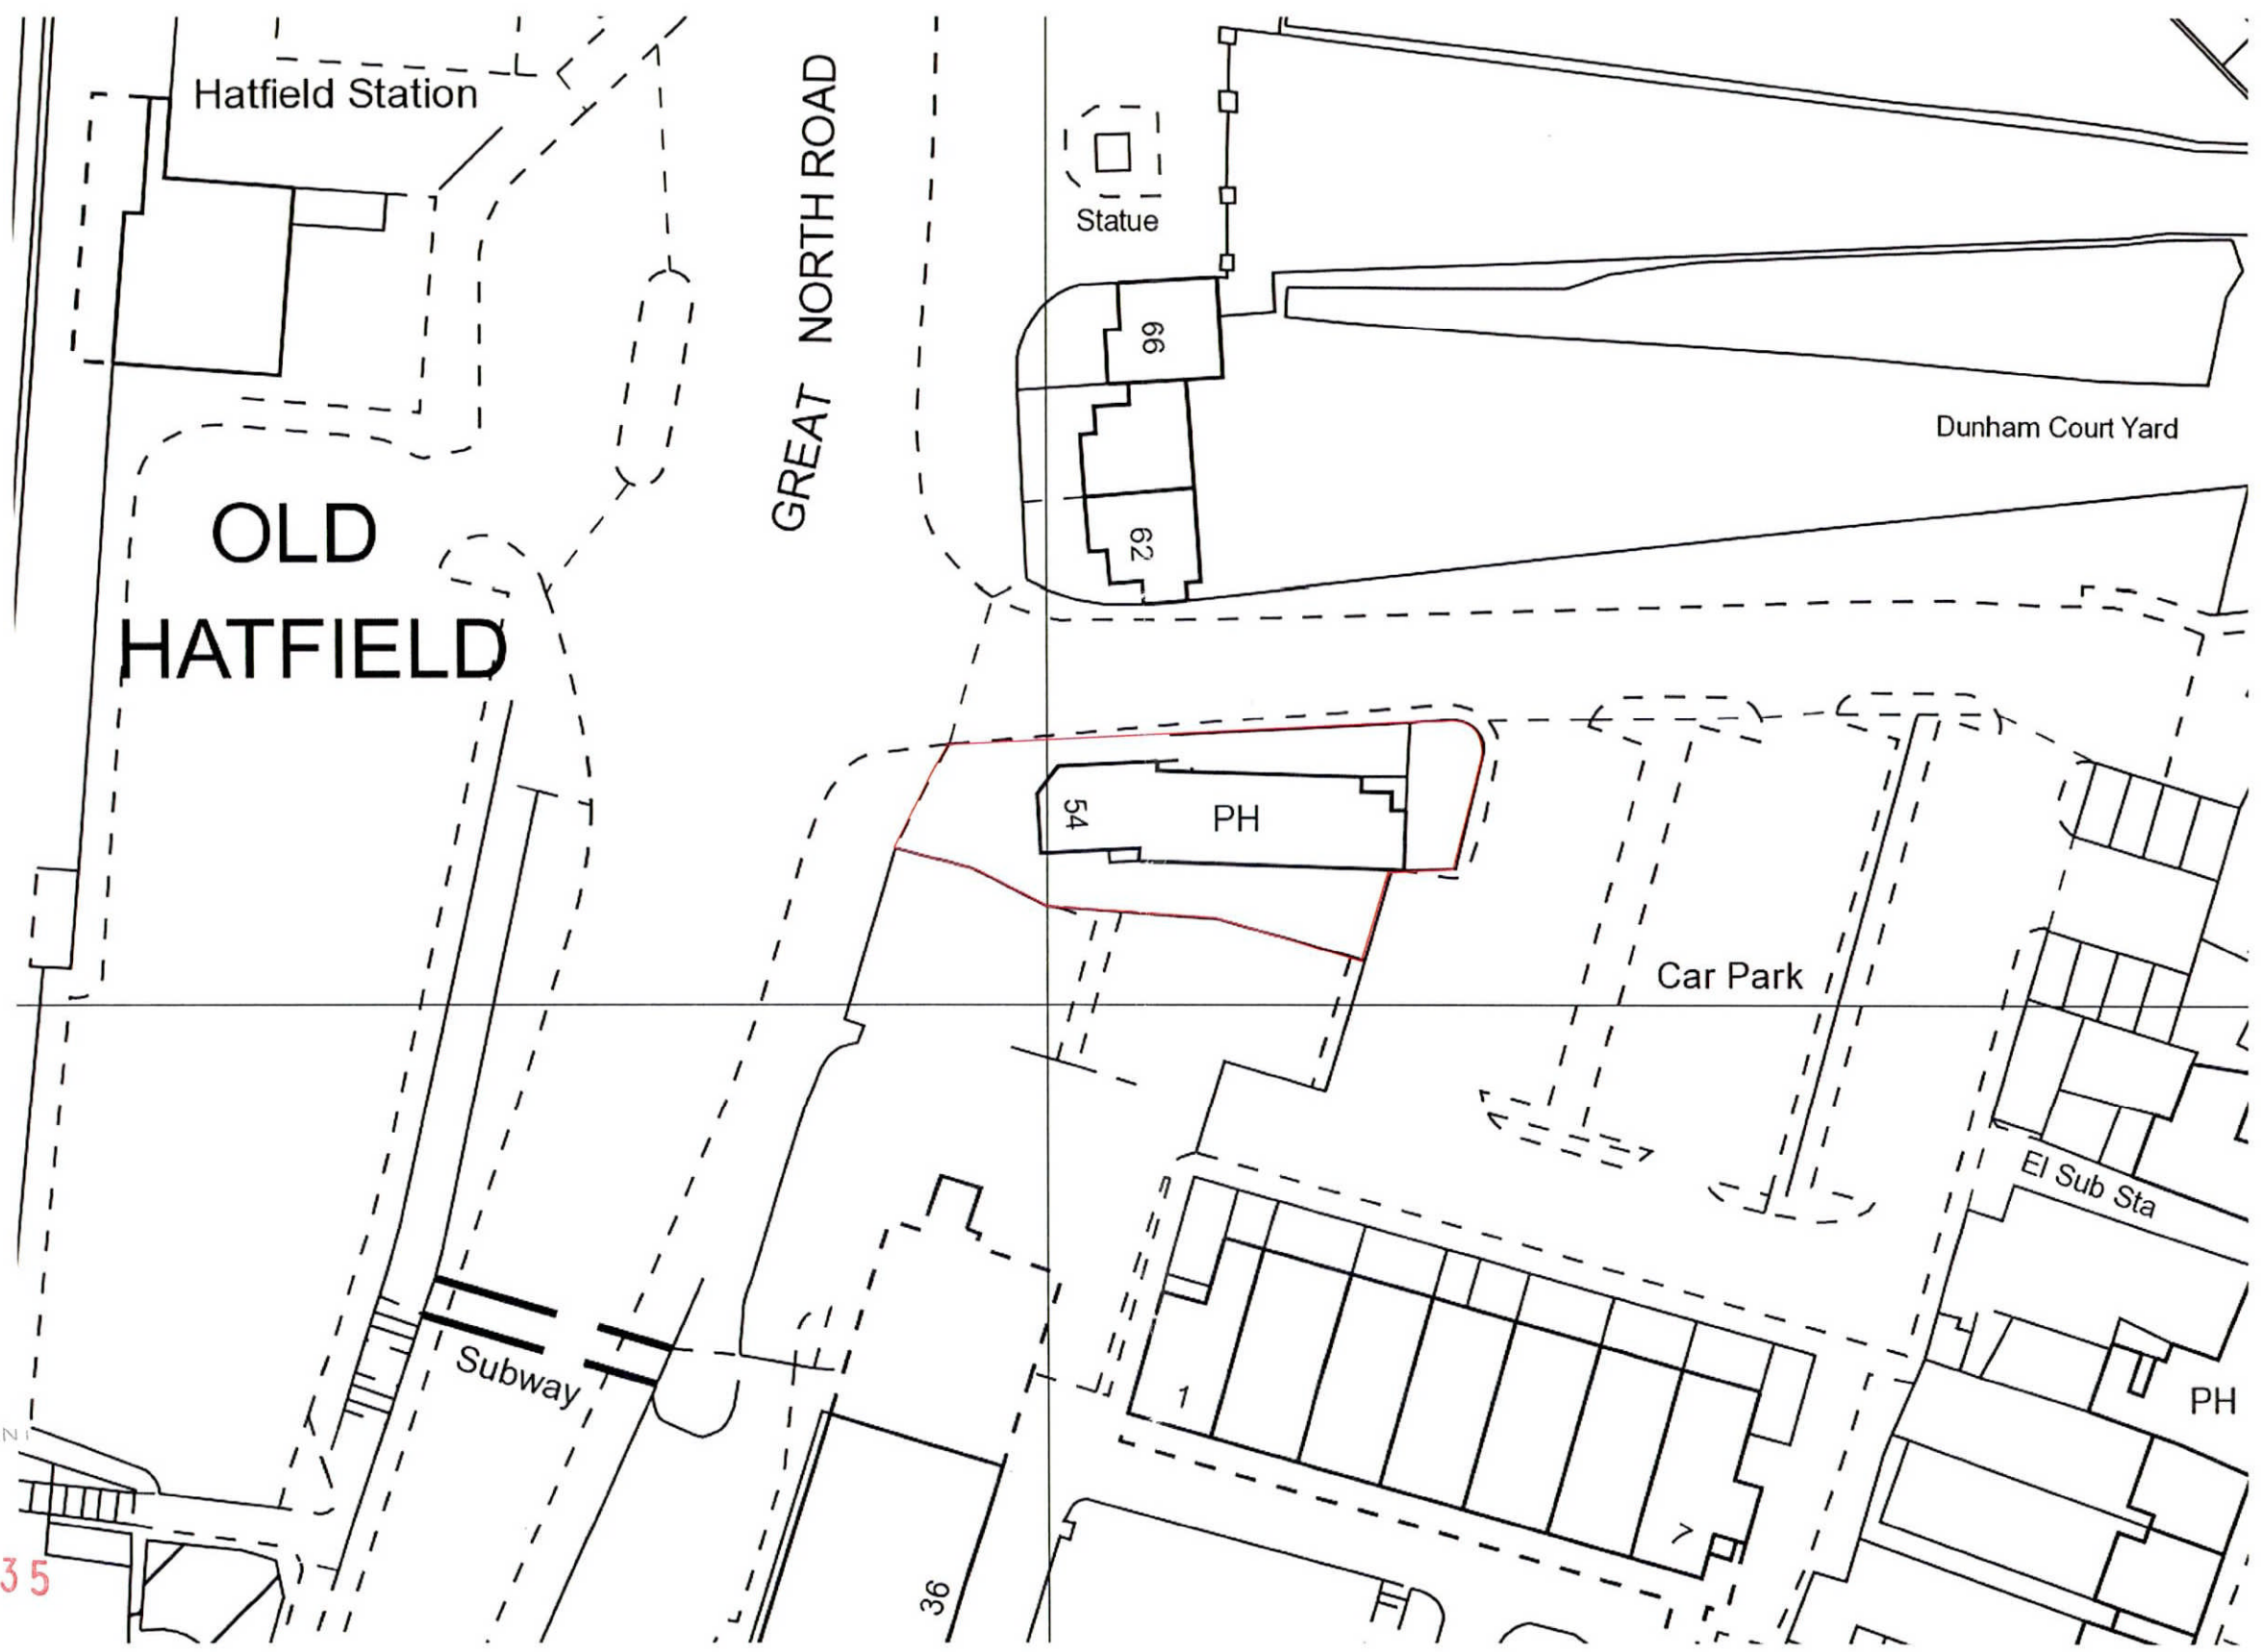

PLANNING DEPARTMENT
OFFICE COPY

27 JUL 2012
2012/1135

